

COUNCIL BLUFFS INTERSTATE SYSTEM

POTTAWATTAMIE COUNTY, IOWA

PROJECT NUMBER: IM-029-2(55)49—13-78



PROJECT DESCRIPTION:



**BNSF RAILWAY COUNCIL BLUFFS SUBDIVISION MP 488.60 TO MP 492.80
BNSF RAILWAY BAYARD SUBDIVISION MP 481.02 TO MP 483.39
CBEC RAILWAY 16TH AVENUE TO CBEC JUNCTION
IOWA INTERSTATE RAILROAD SUBDIVISION 4 MP 487.3 TO MP 490.0
IOWA INTERSTATE RAILROAD COUNCIL BLUFFS WEST YARD
BARTLETT GRAIN ELEVATOR INDUSTRIAL TRACKAGE
SOUTHWEST IOWA RENEWABLE ENERGY (SIRE) INDUSTRIAL TRACKAGE
WESTERN ENGINEERING INDUSTRIAL TRACKAGE**

ADDENDUM TO THE REVISED D5 PLANS DATED JUNE 17, 2011.

The following sheets in the D5 Plans of the above noted project have been revised/deleted. The description of the revisions is noted below. These revisions are effective May 29, 2012.

| <u>Sheet Number:</u> | <u>Description:</u> |
|----------------------|---|
| D.15 – D.16 | Replace Sheets D.15-D.16 in the Revised D5 Plans with the attached Sheets D.15-D16. |
| D.29-D.38 | Delete CBEC Future 2 nd Main Track. |
| D.81 | Replace Sheet D.81 in the Revised D5 Plans with the attached Sheet D.81. |
| E.1 – E.2 | Replace Sheets E.1-E.2 in the Revised D5 Plans with the attached Sheets E.1-E.2. |
| G.14 | Delete Sheet G.14. To be issued by Iowa DOT during final design. |
| L.1 | Delete Sheet L.1. To be issued by Iowa DOT during final design. |
| N.2 | Delete Sheet N.2. To be issued by BNSF during final design. |
| W.45-W.55 | Replace Sheets W.45-W.48 in the Revised D5 Plans with the attached Sheets W.45-W.48. Delete Sheets W.49-W.55 in the Revised D5 Plans. |
| W.97-W.109 | Delete CBEC Future 2 nd Main Track cross section Sheets W.97-W.109. |
| W.186-W.187 | Delete Sheets W.186-W.187. To be issued by Iowa DOT during final design. |
| X.1-X.3 | Delete Sheets X.1-X.3. To be issued by Iowa DOT during final design. |

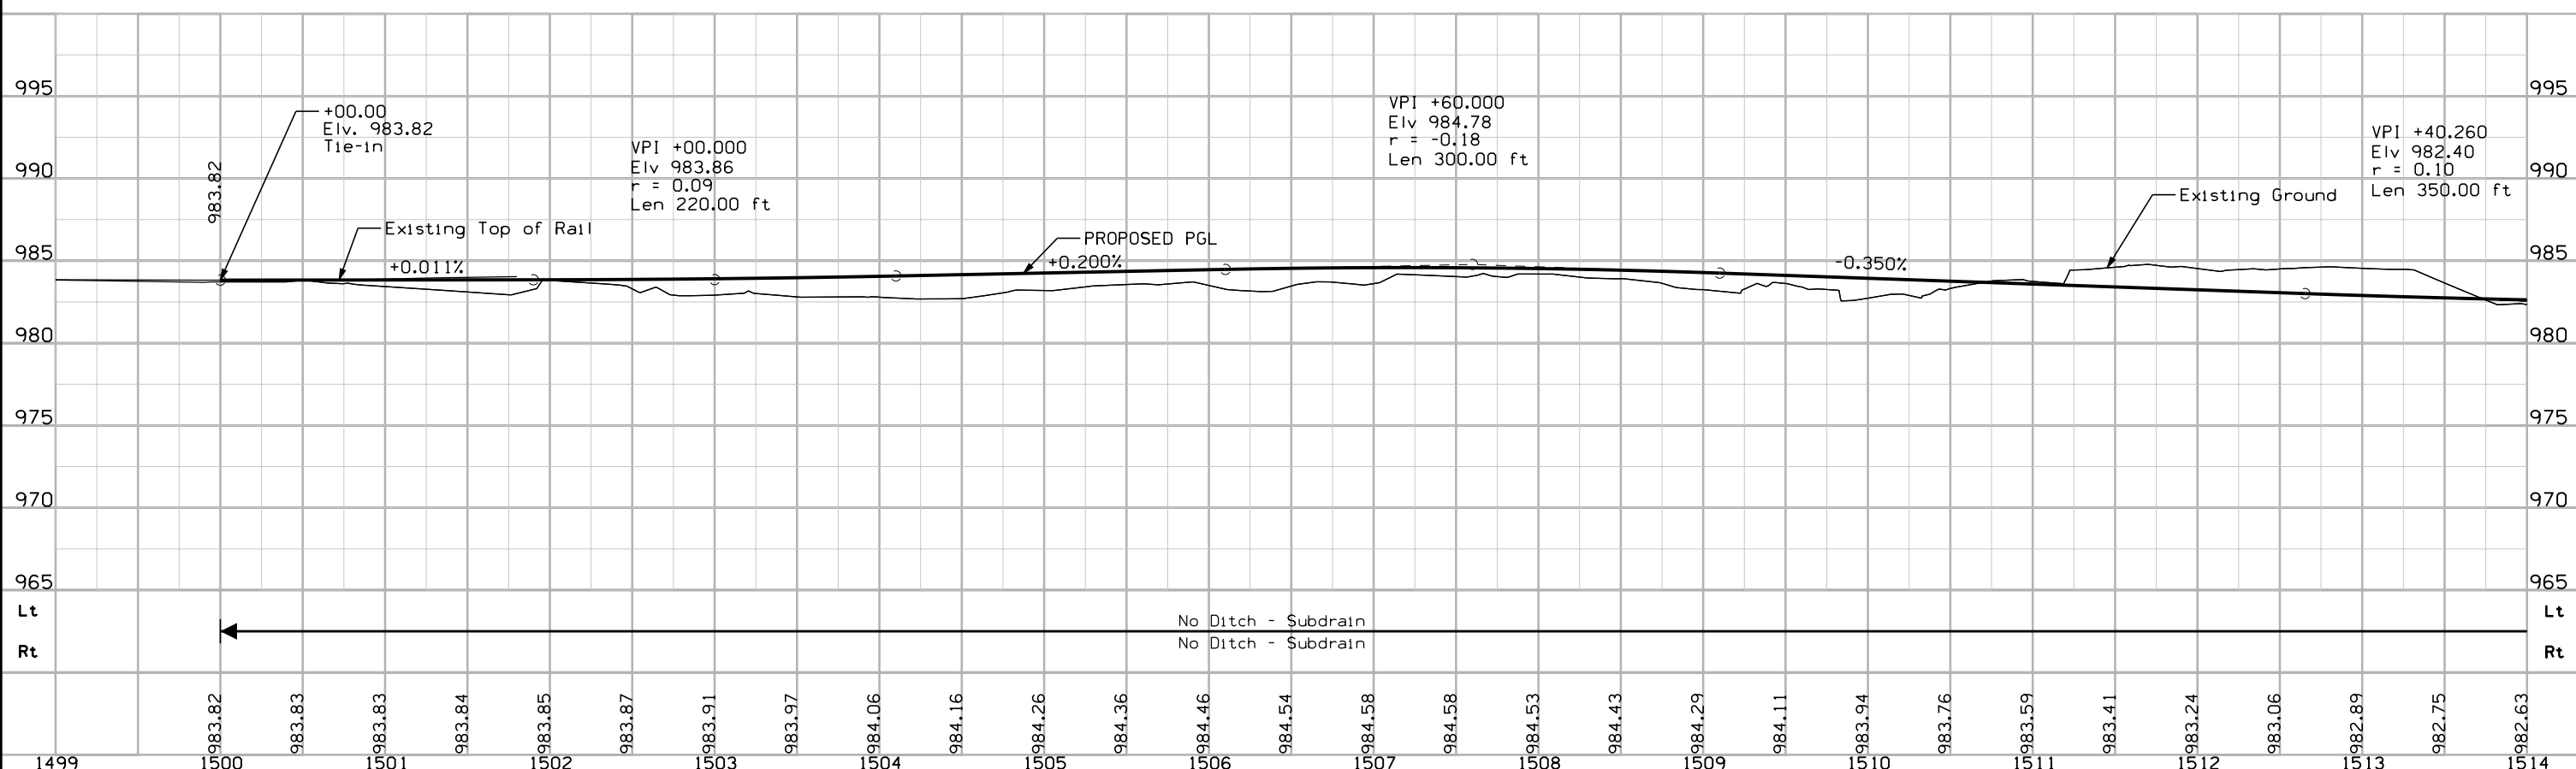
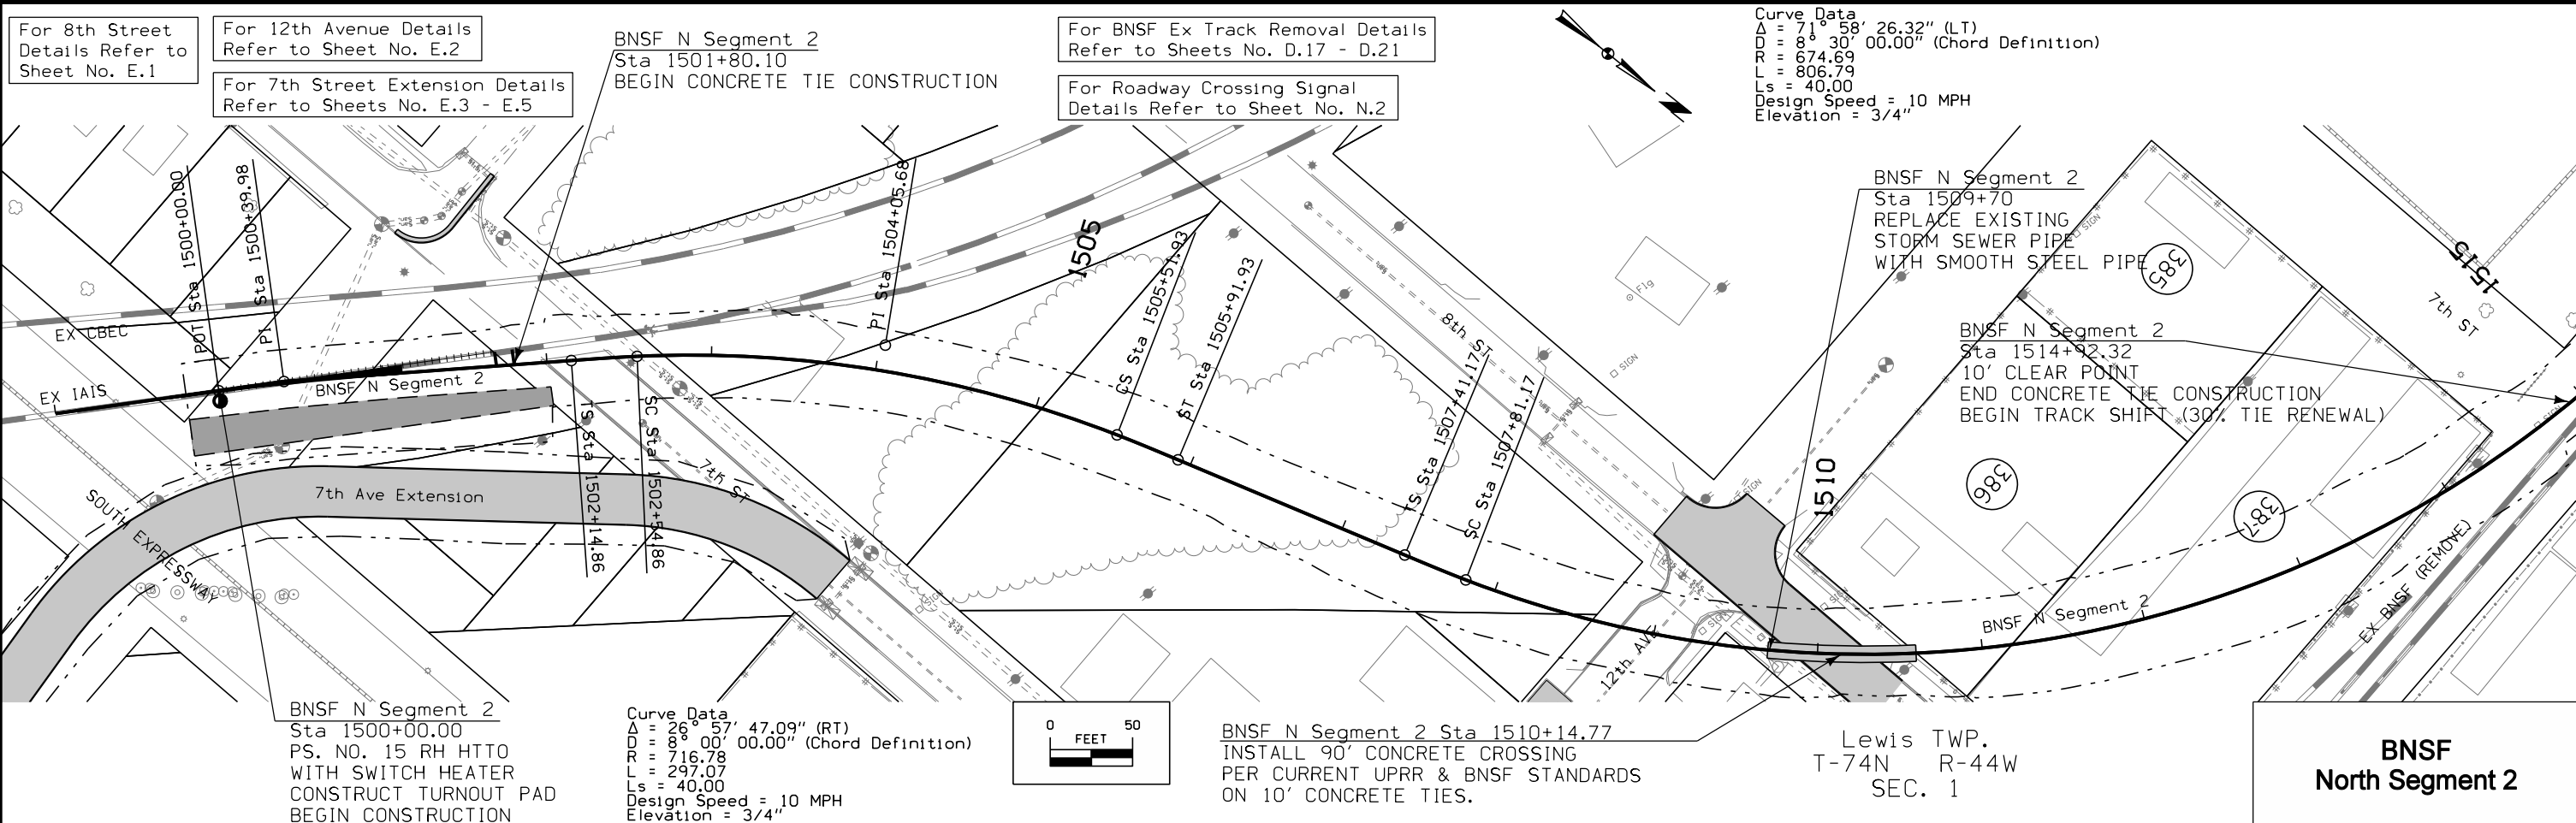


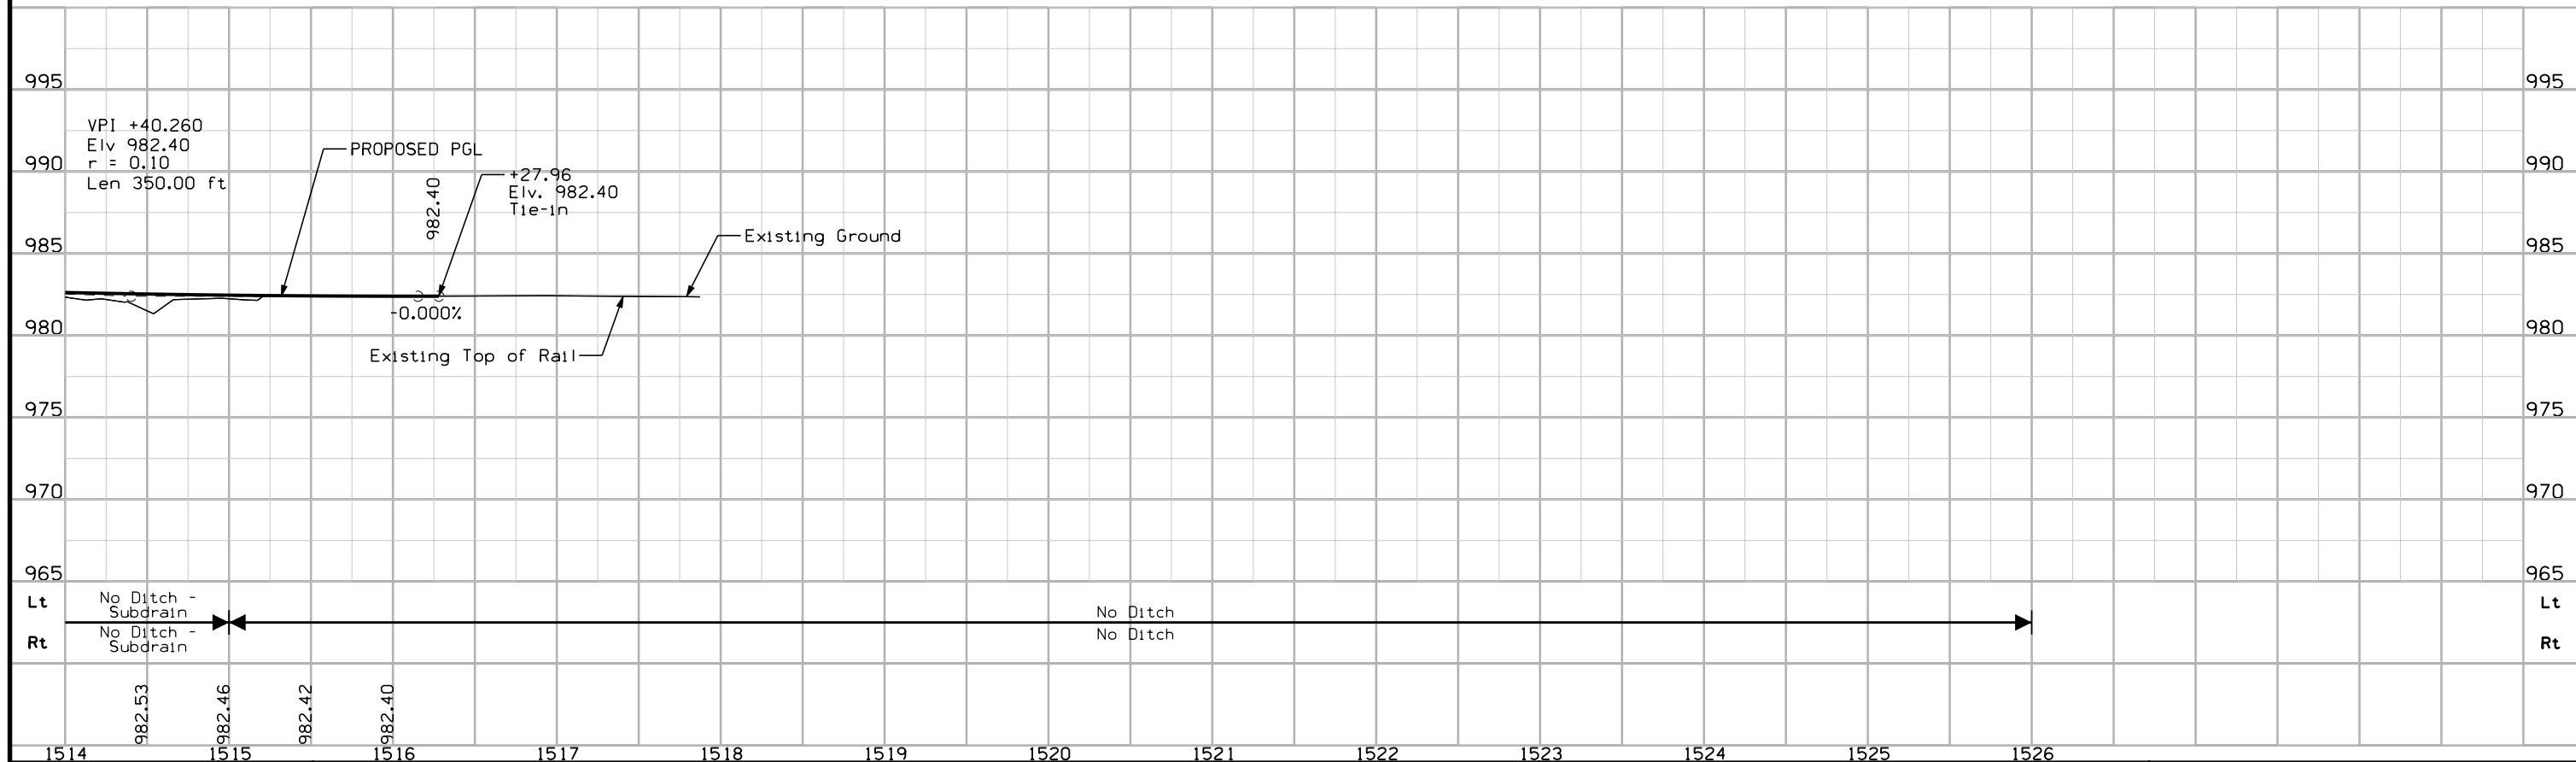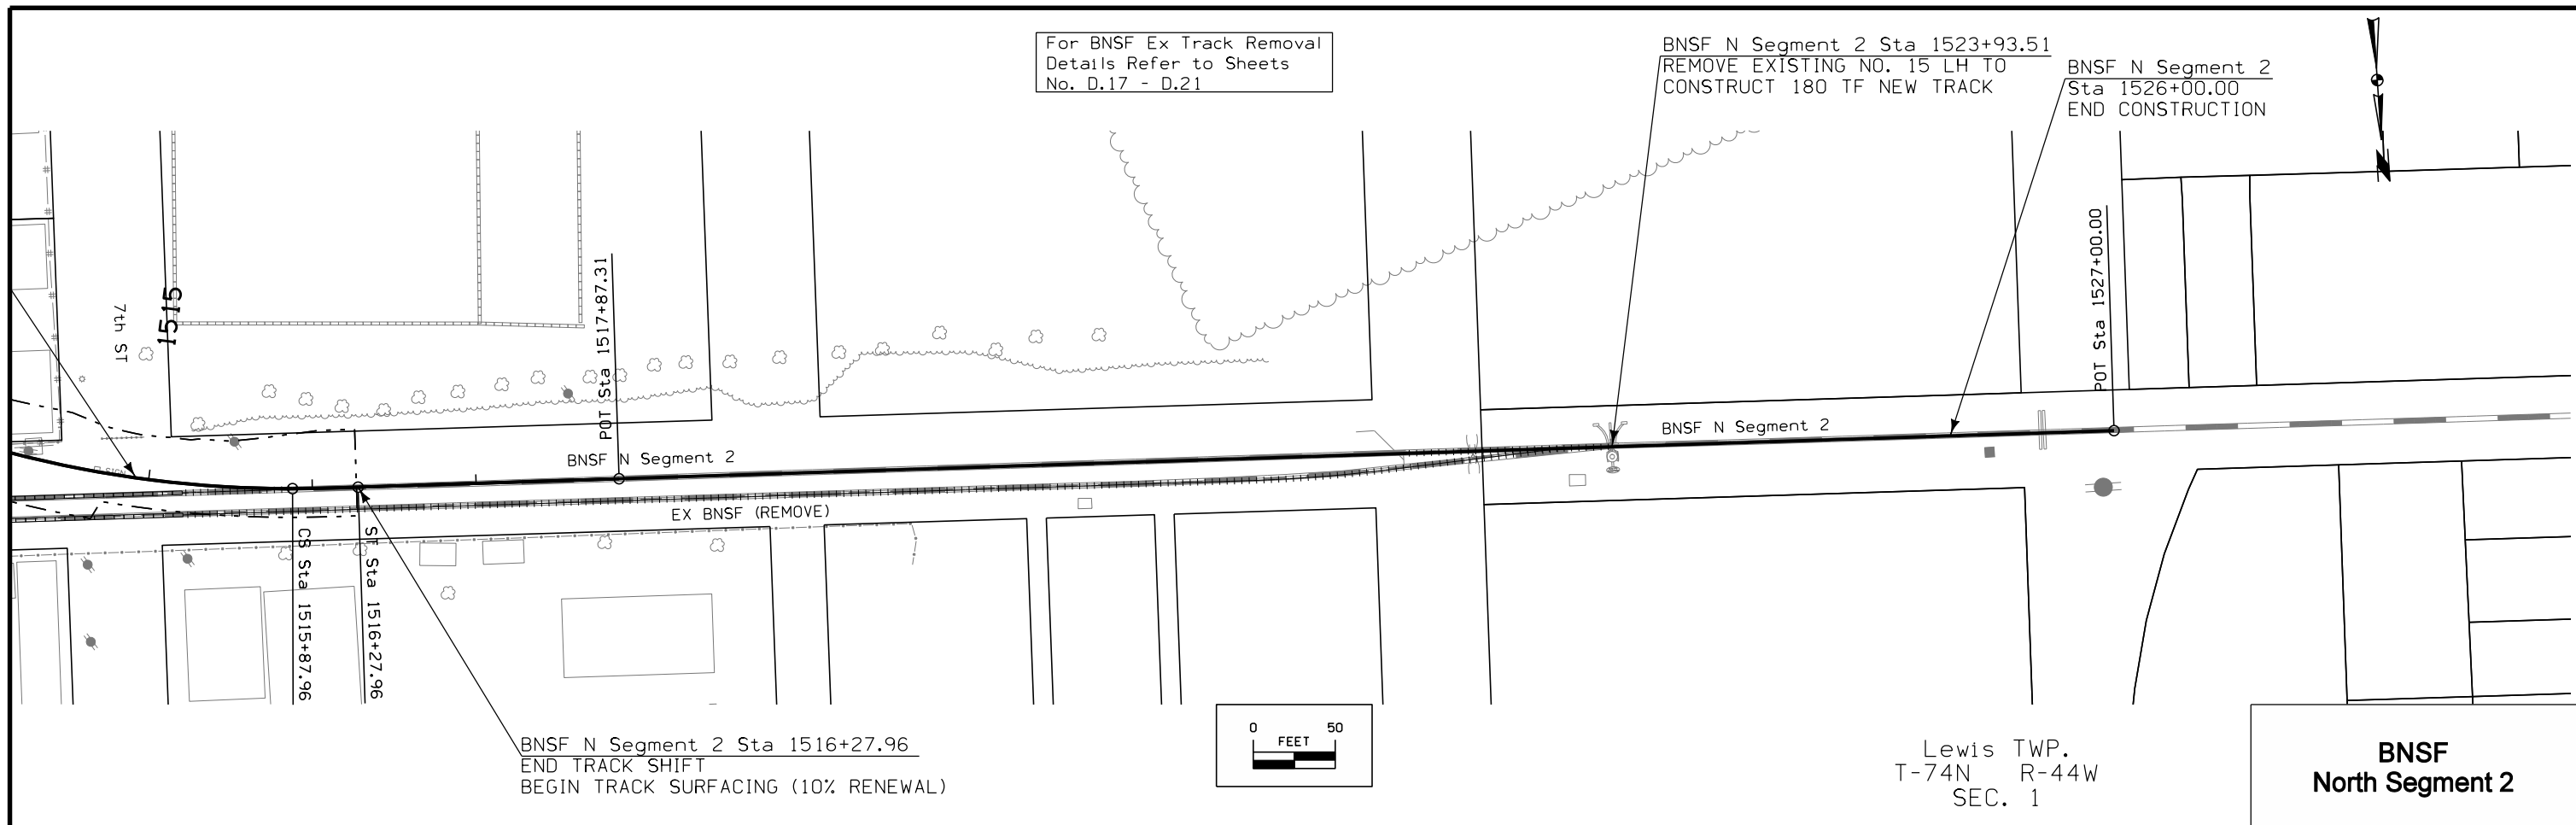

For BNSF N Segment 1 Details
Refer to Sheet No. D.14

For Bartlett Track Con Details
Refer to Sheets No. D.71 - D.73


For BNSF Existing Trackage Removal
Details Refer to Sheets No. D.17 - D.21

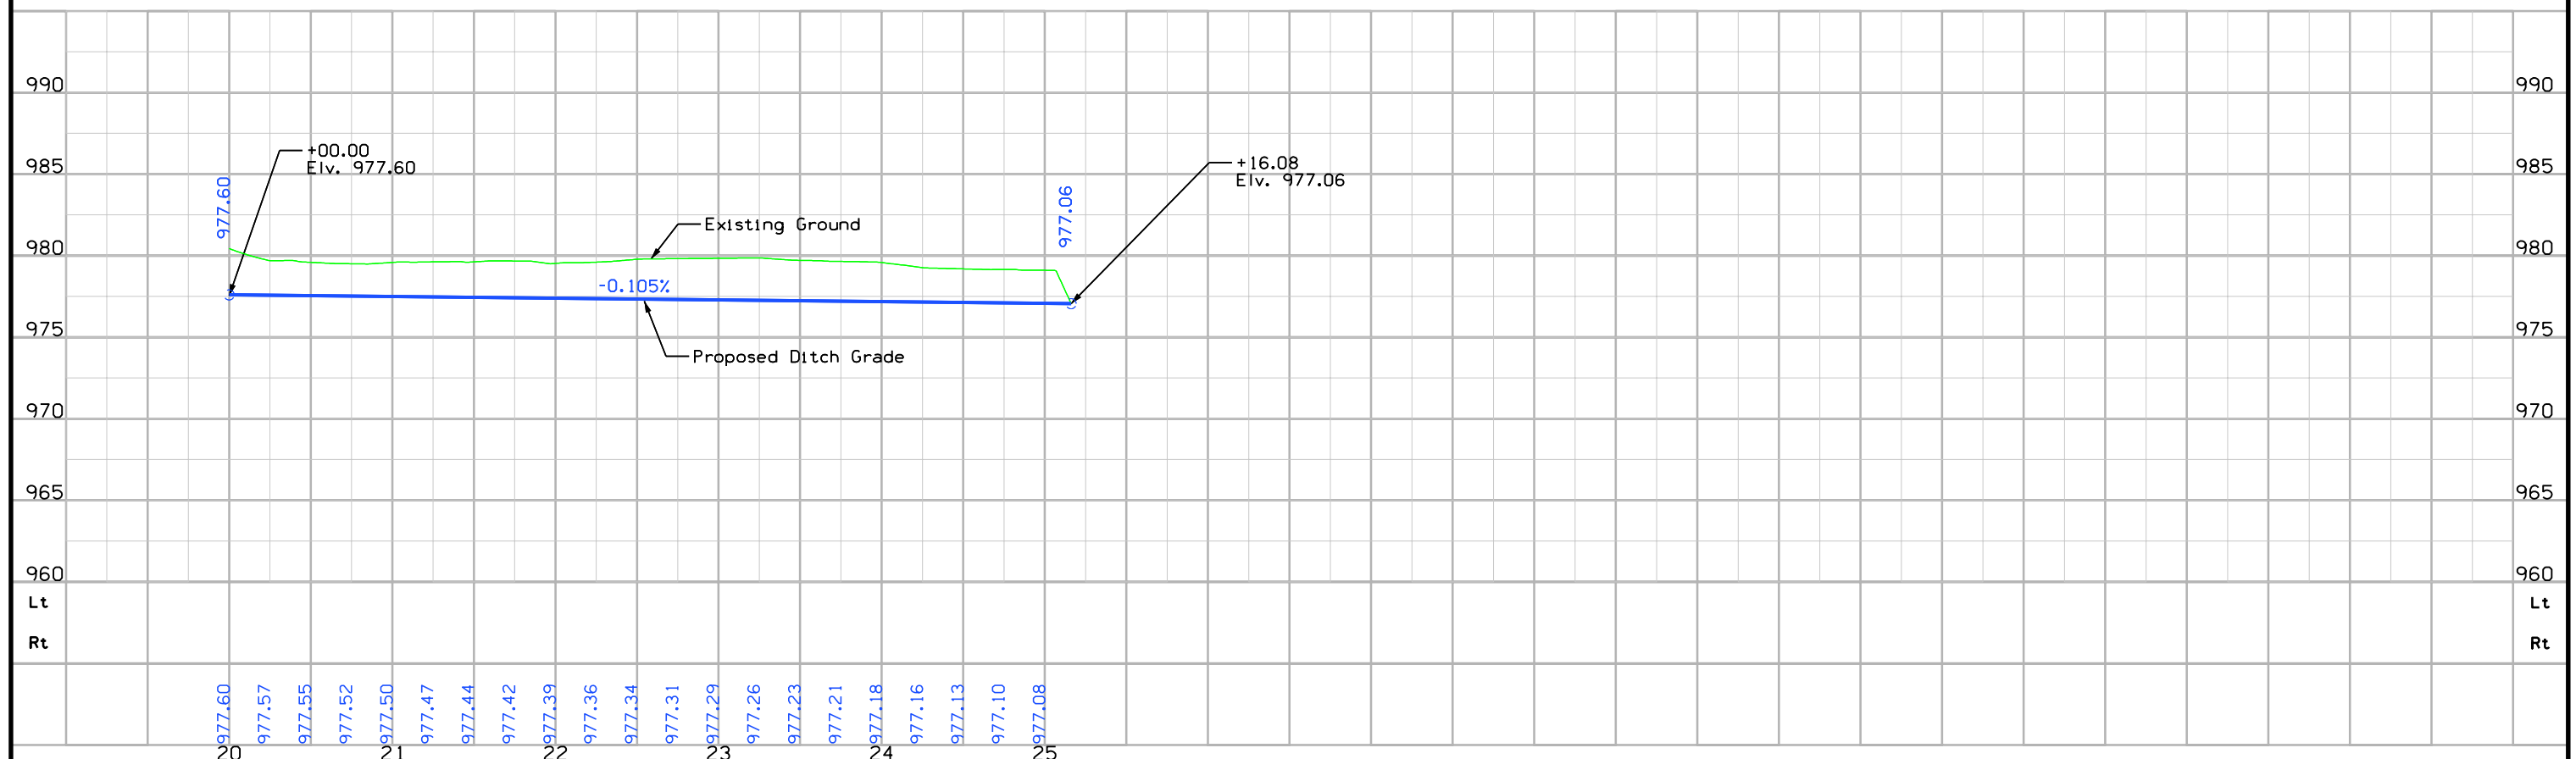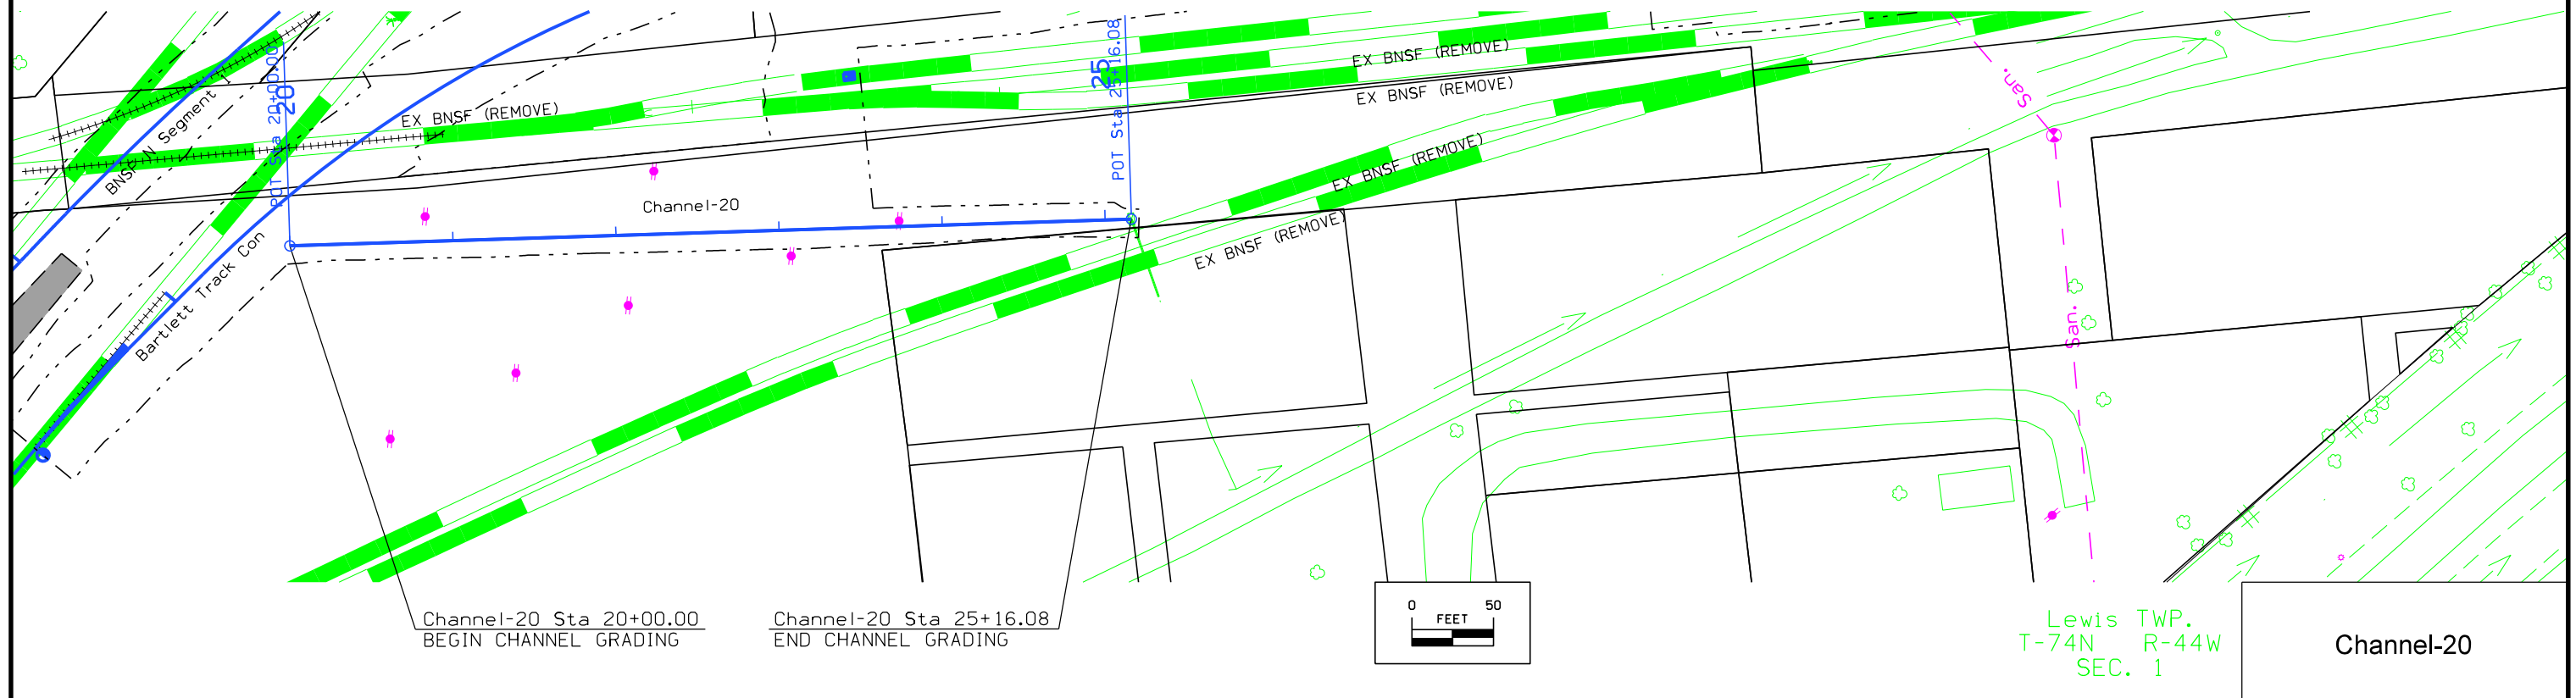


For Roadway Crossing Signal Details
Refer to Sheet No. N.3

For 12th Ave. Details
Refer to Sheet No. E.2


For BNSF N Seg 2 Details
Refer to Sheet No. D.15

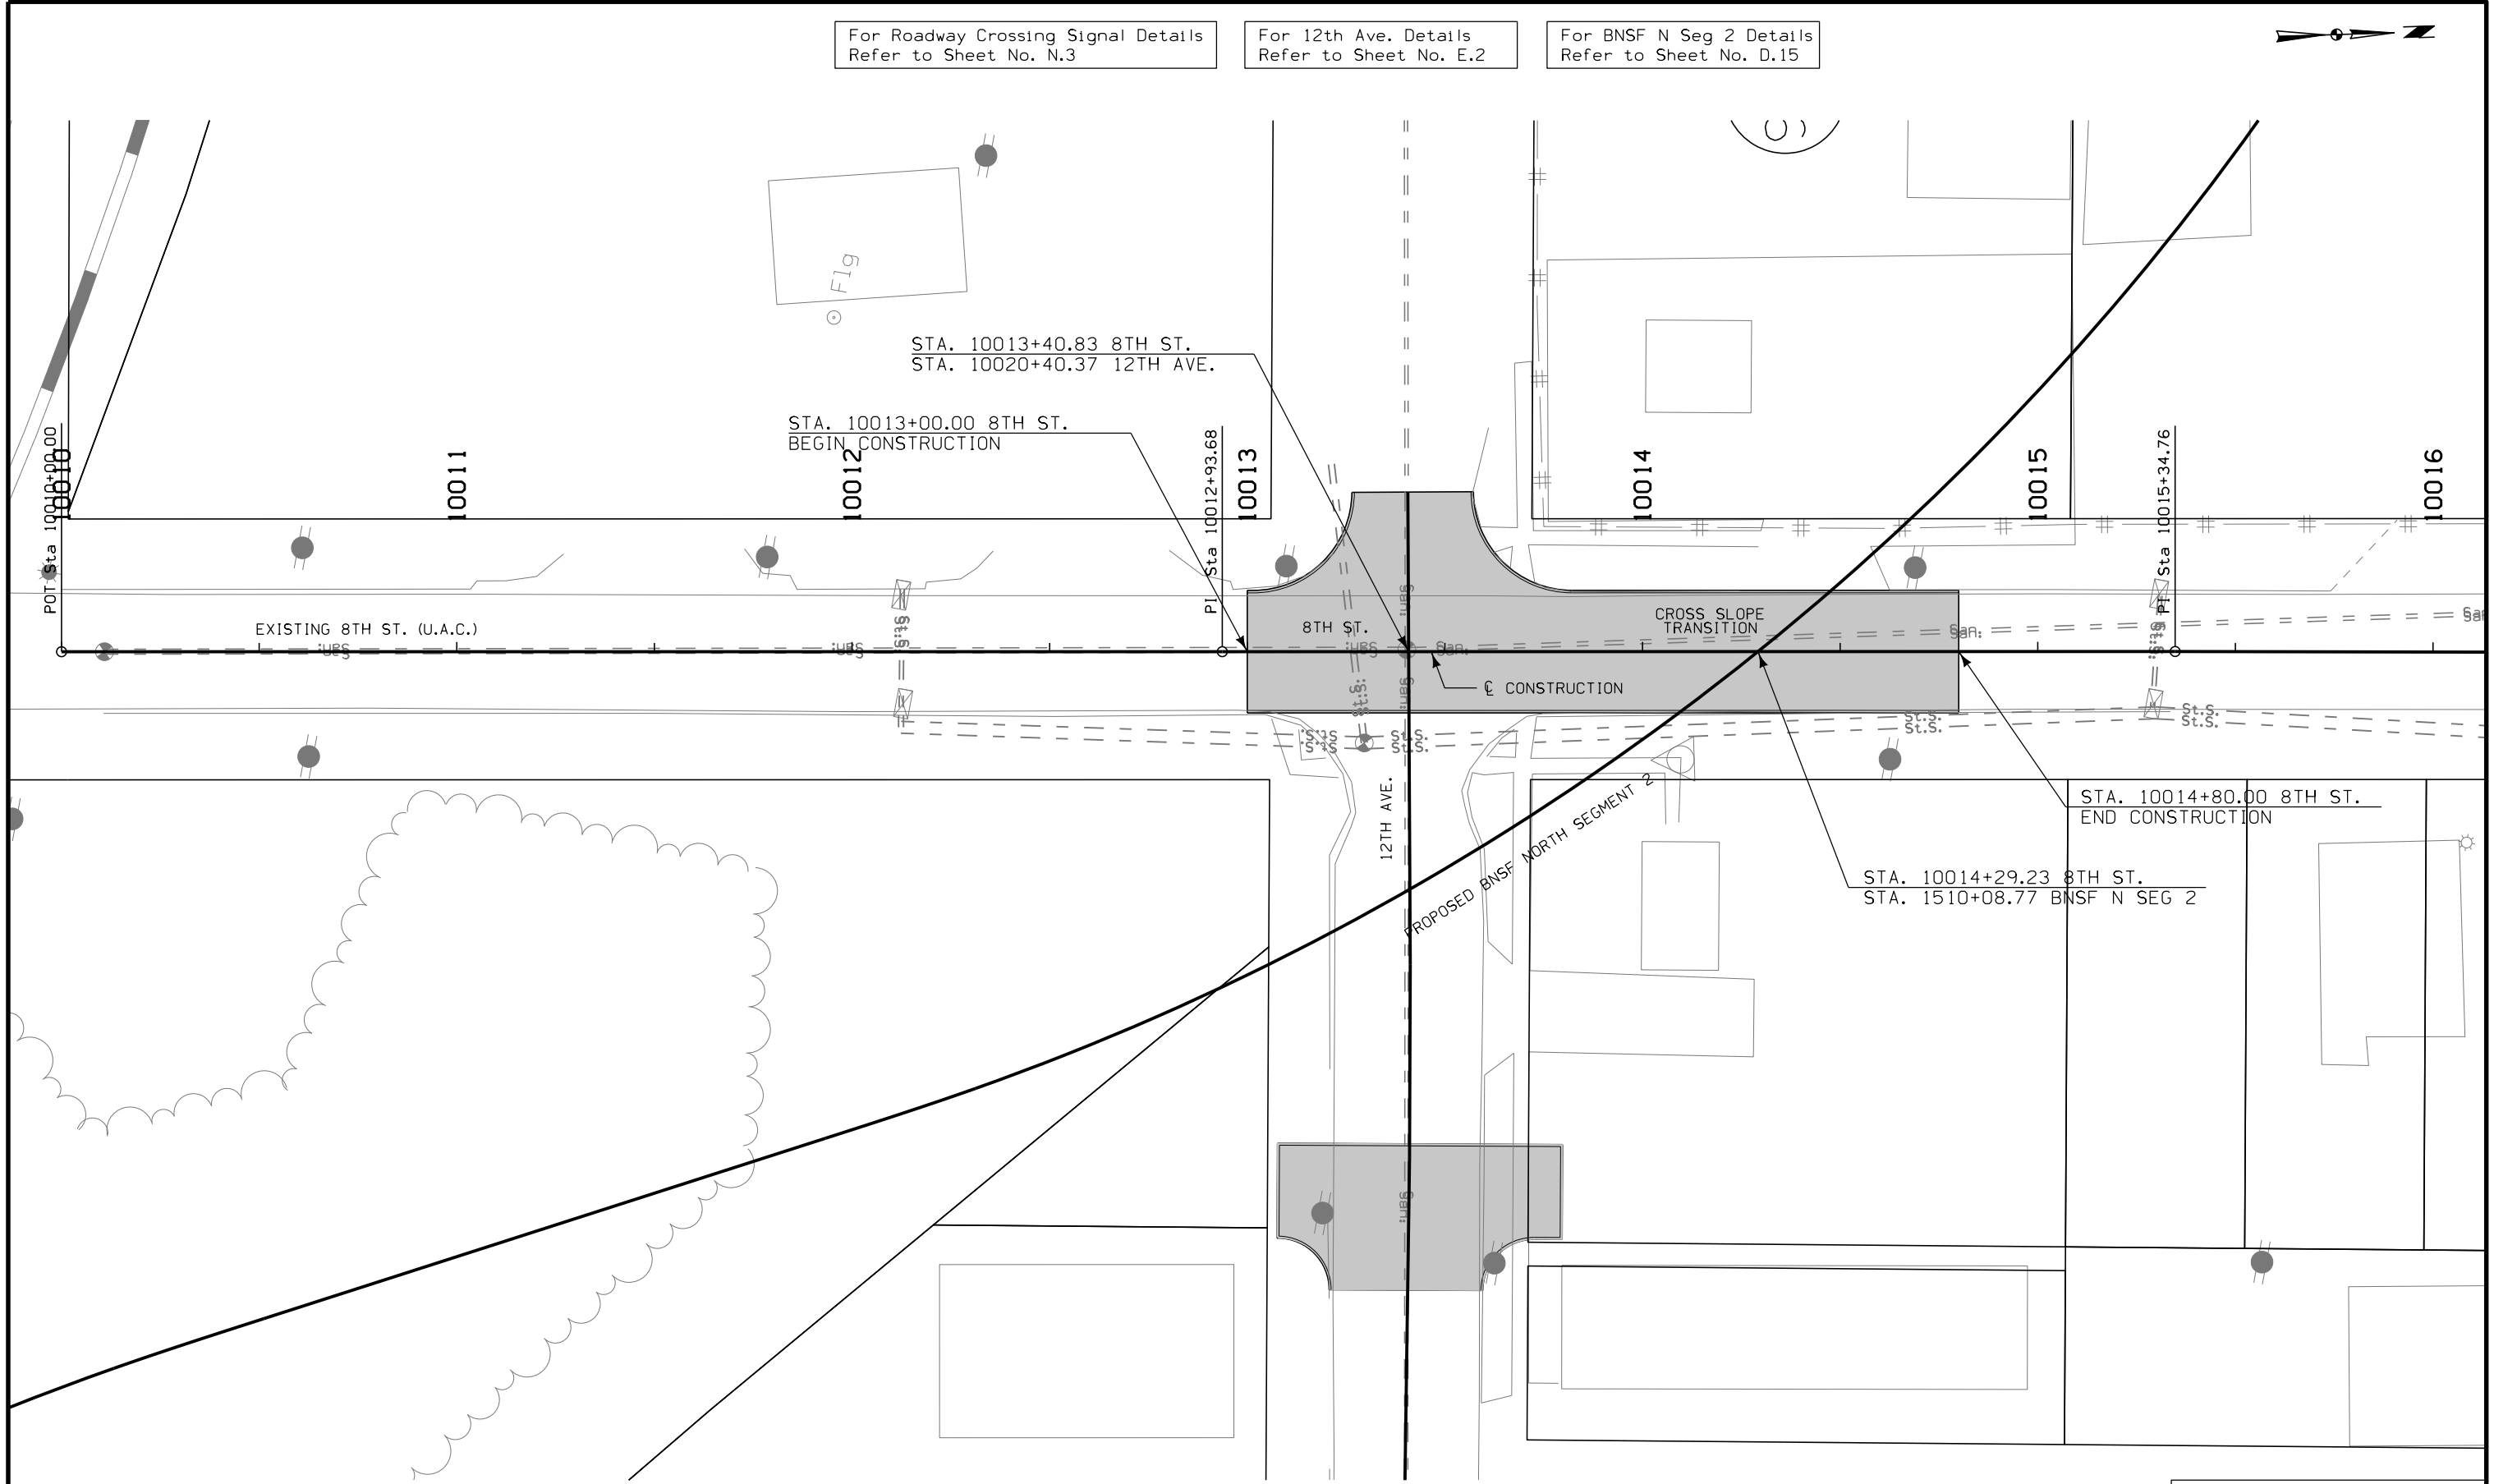


Lewis TWP.
T-74N R-44W
SEC. 36

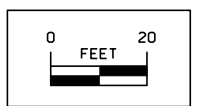


8TH STREET

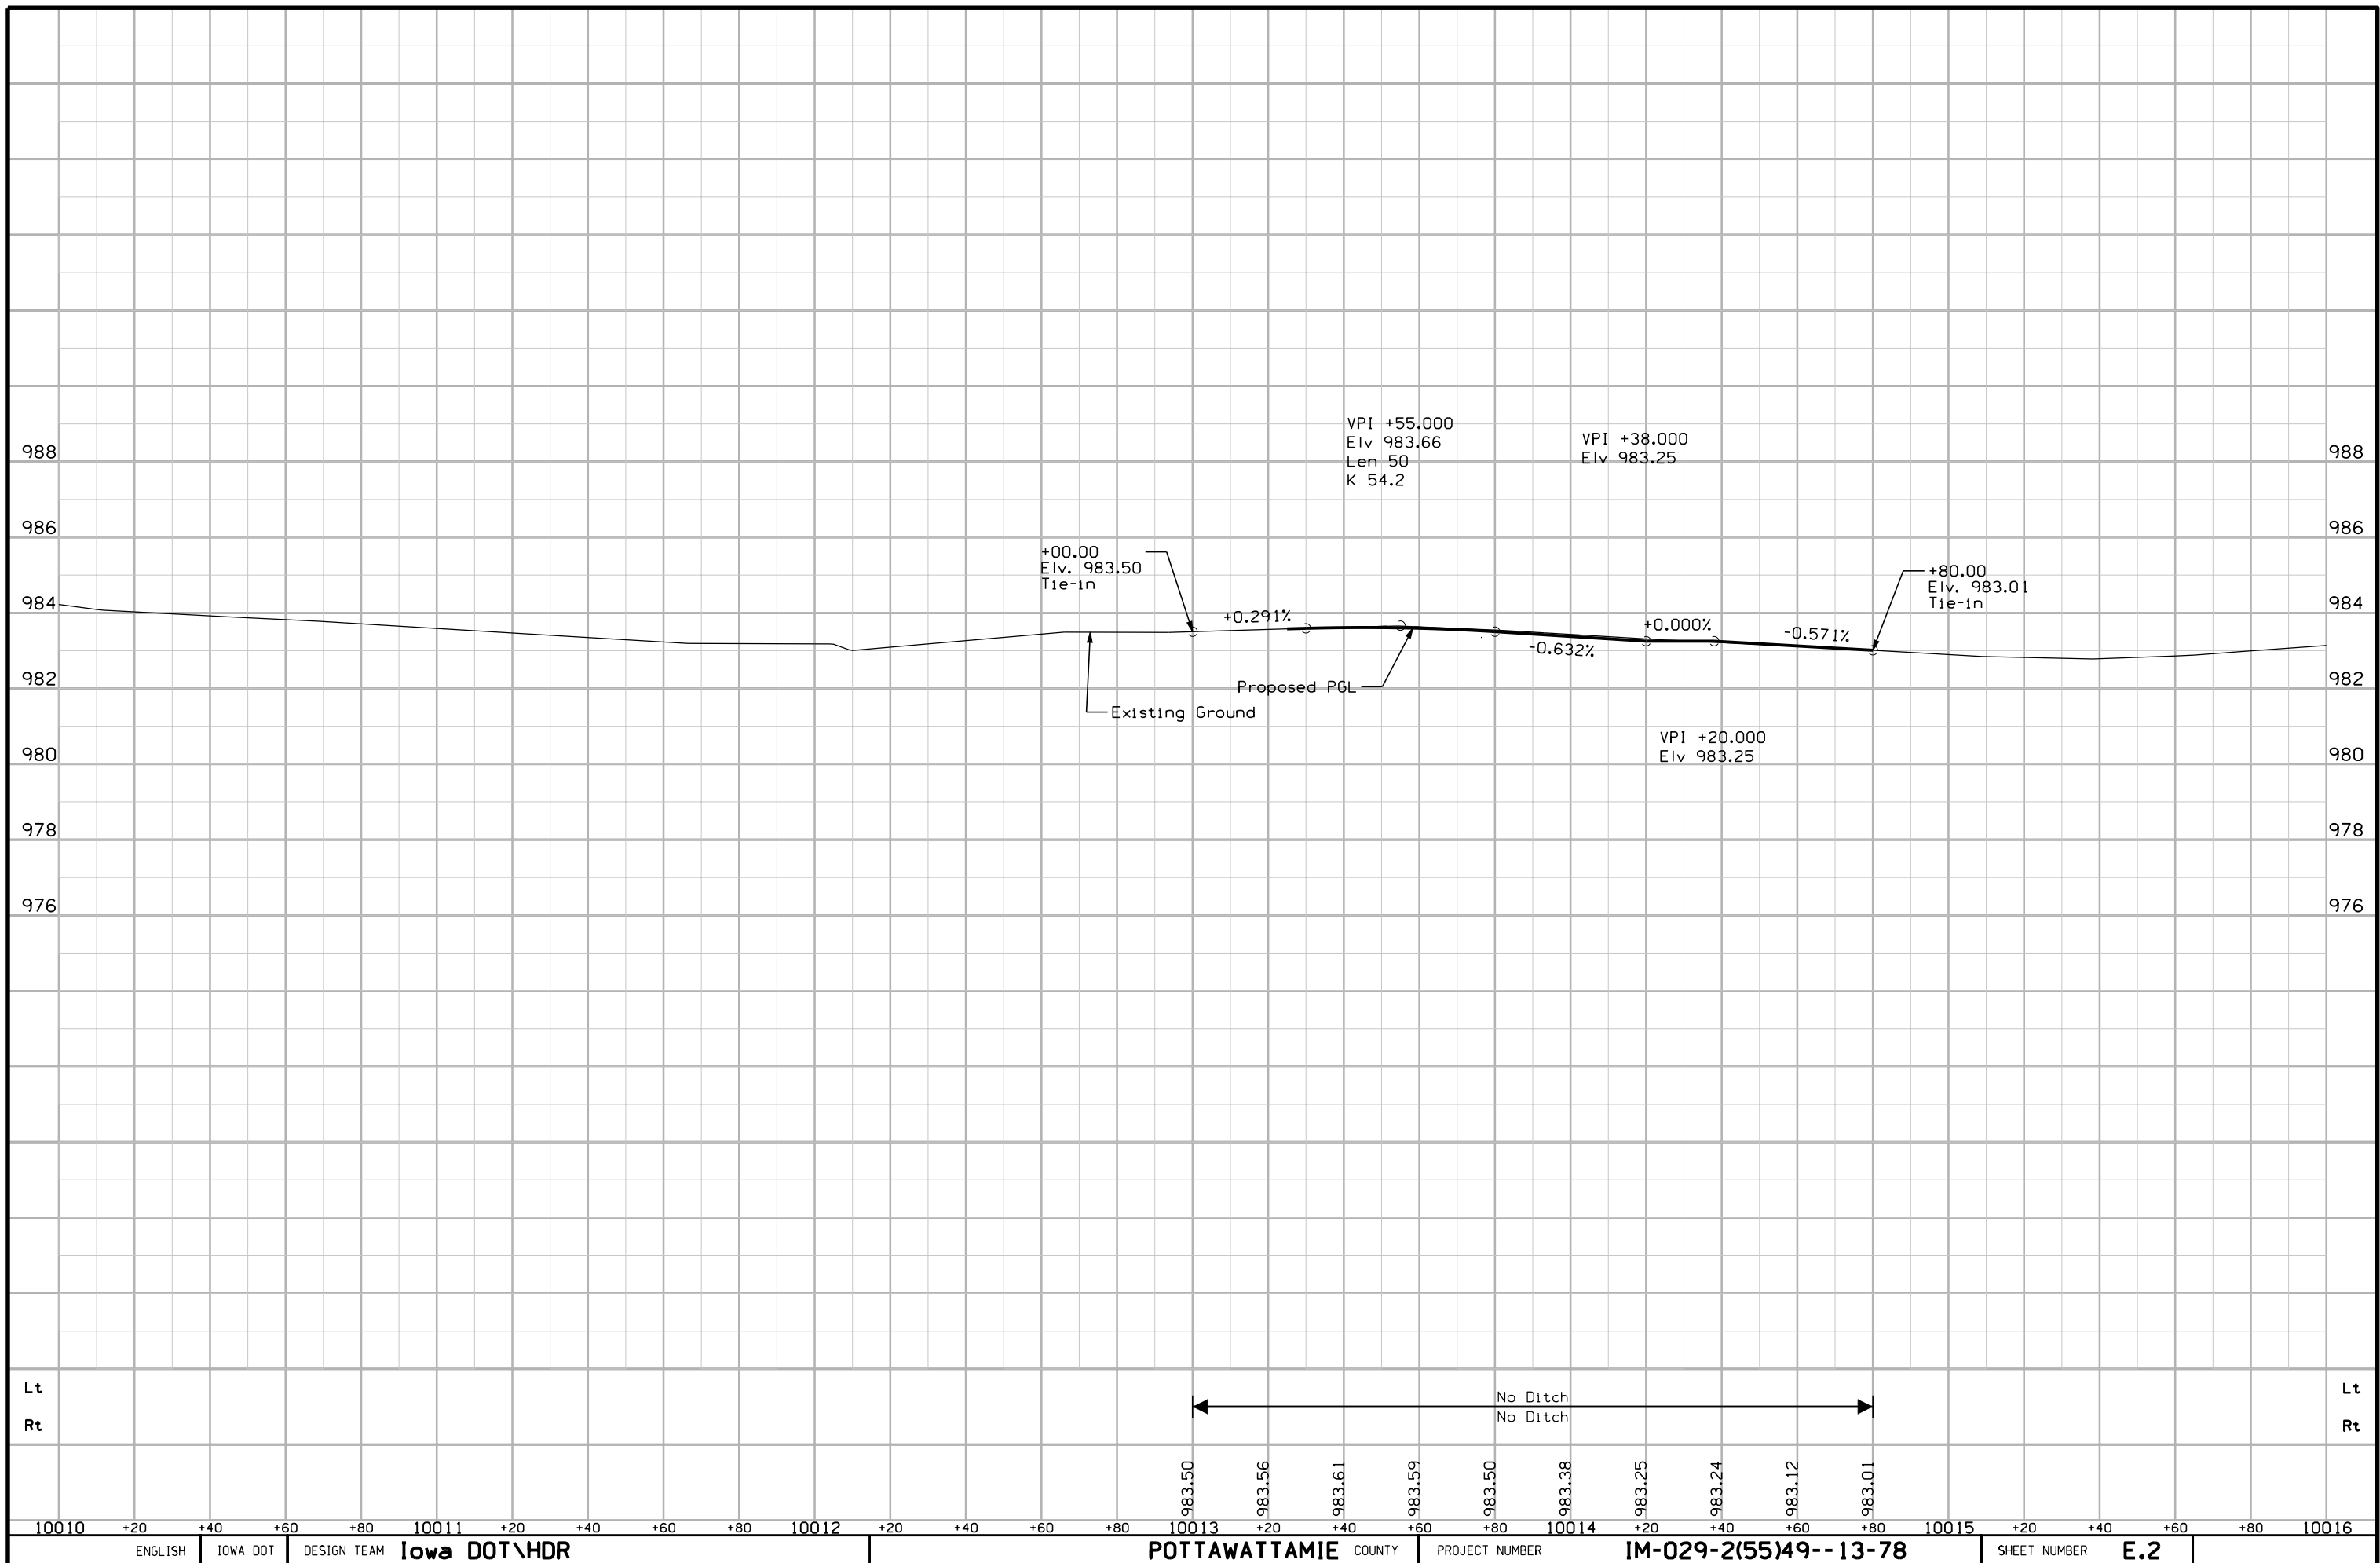


BNSF N Segment 2 Preliminary

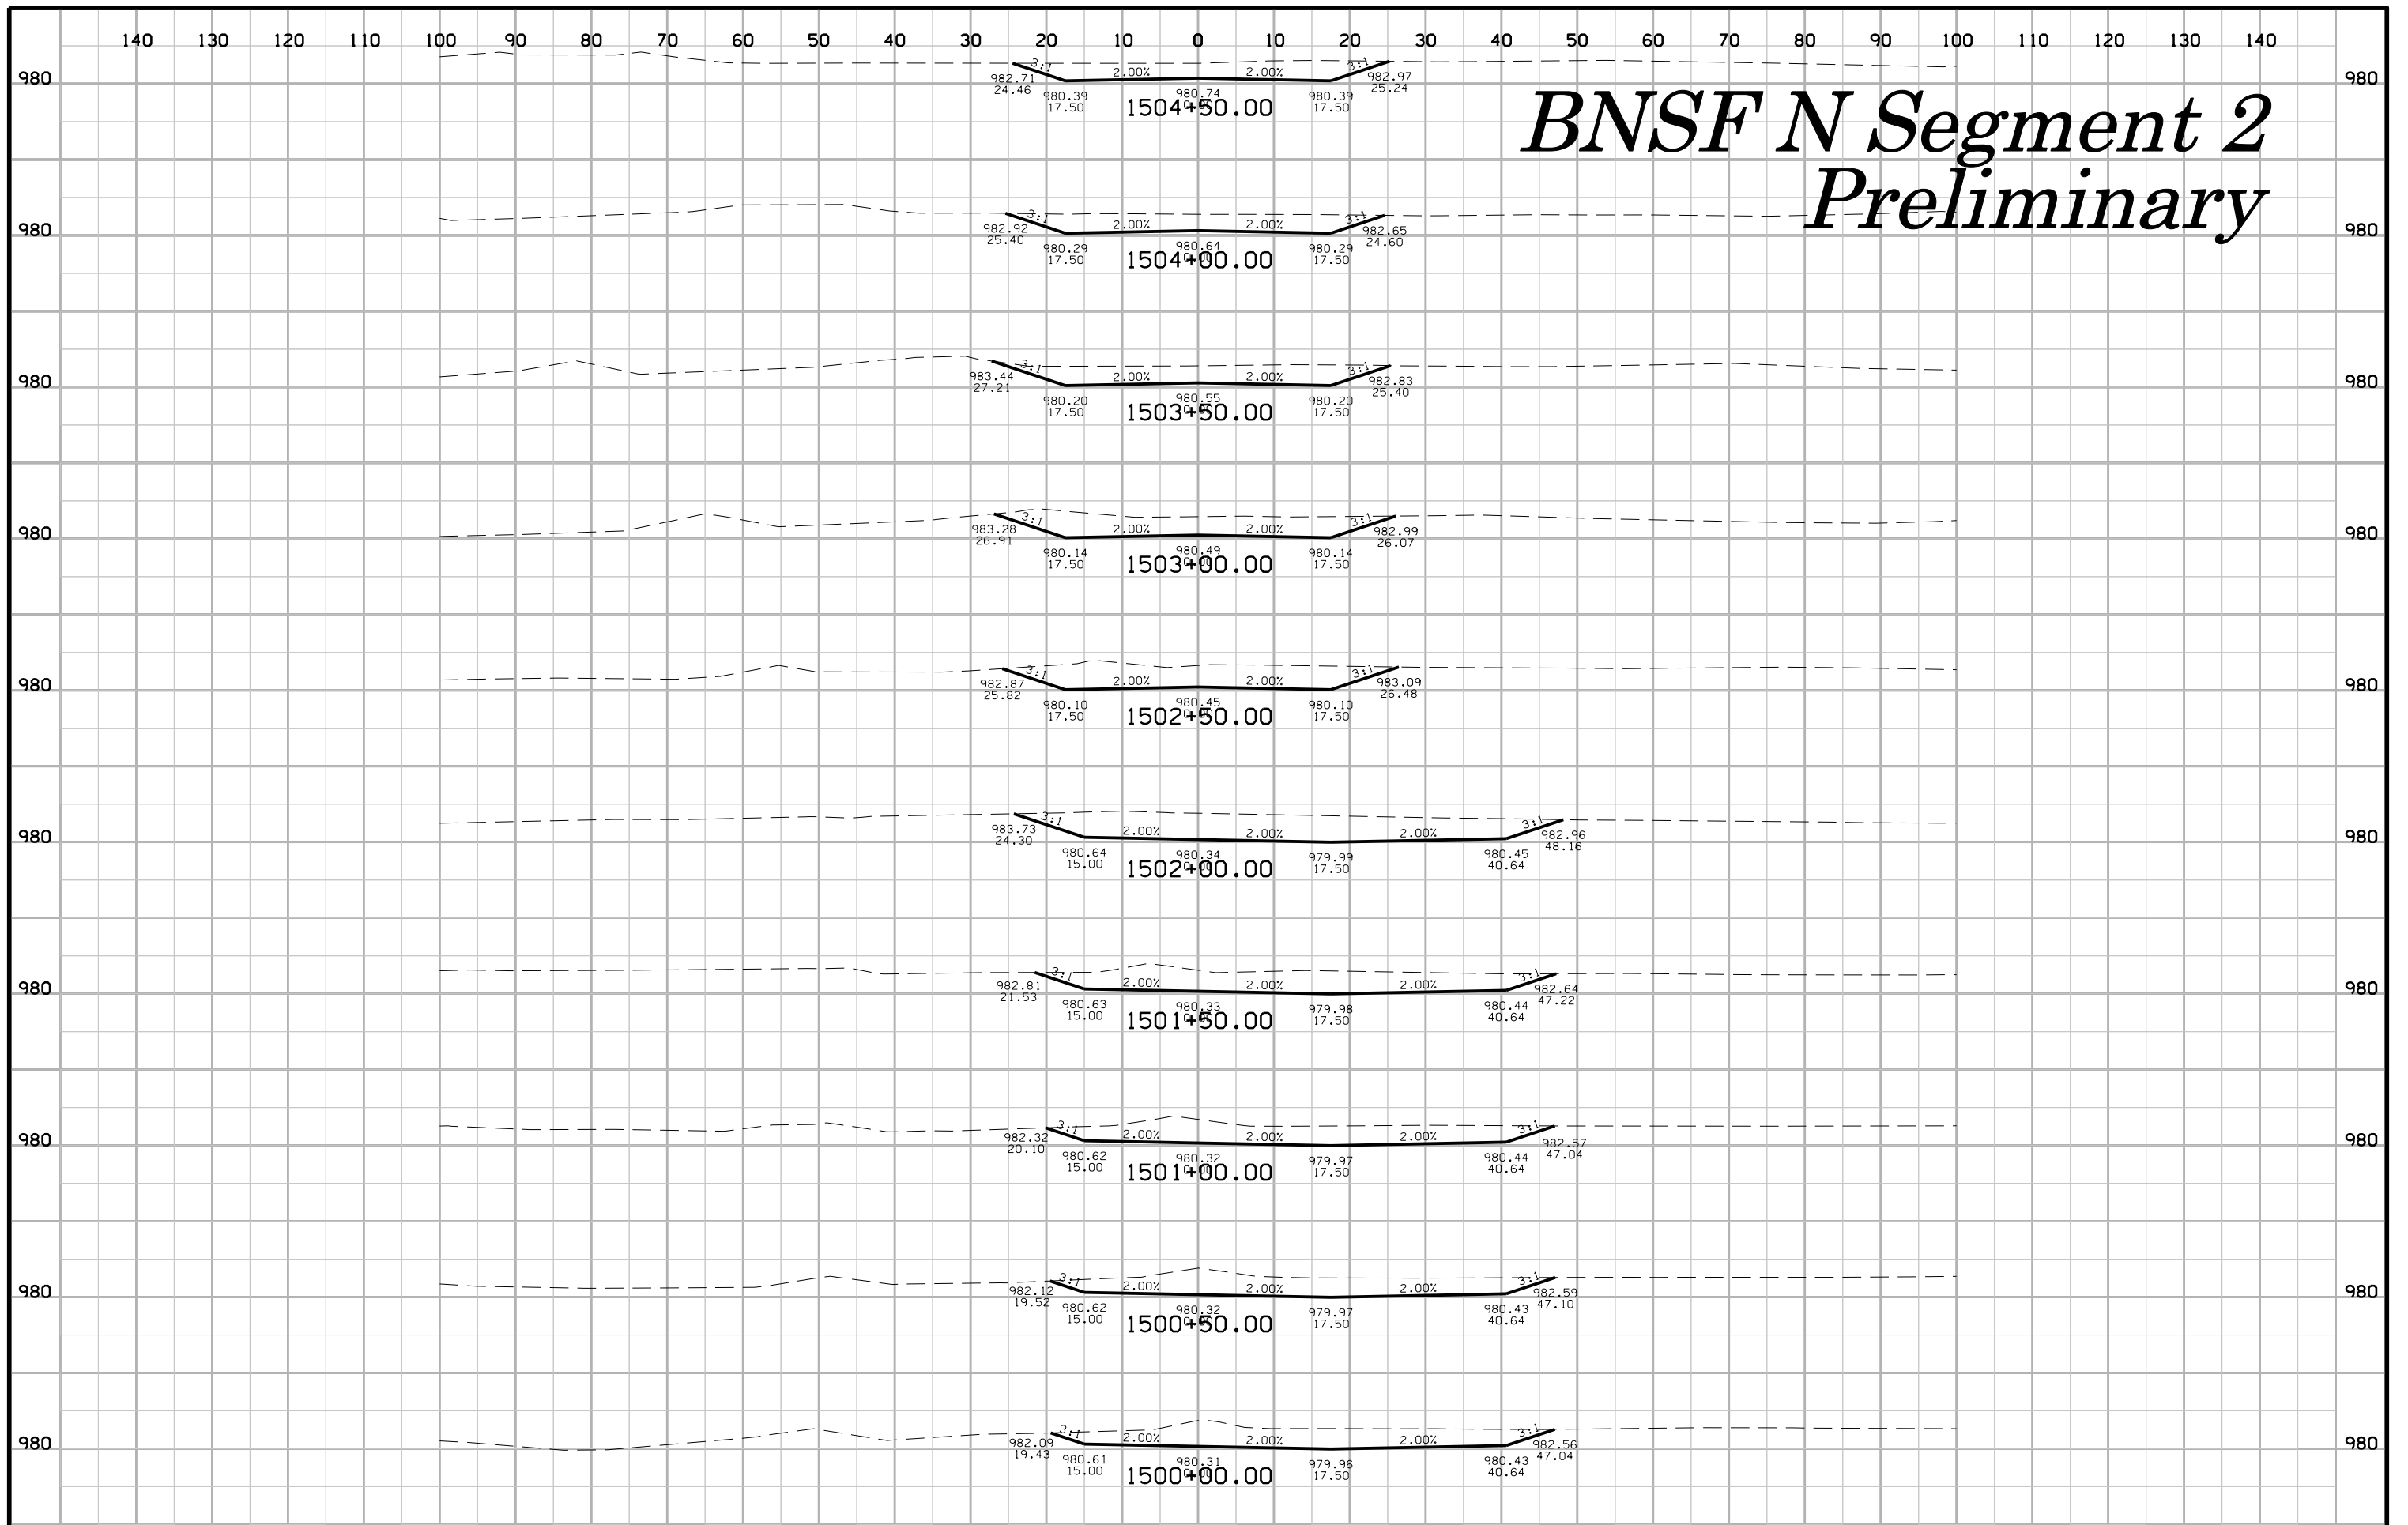

BNSF N Segment 2 Preliminary

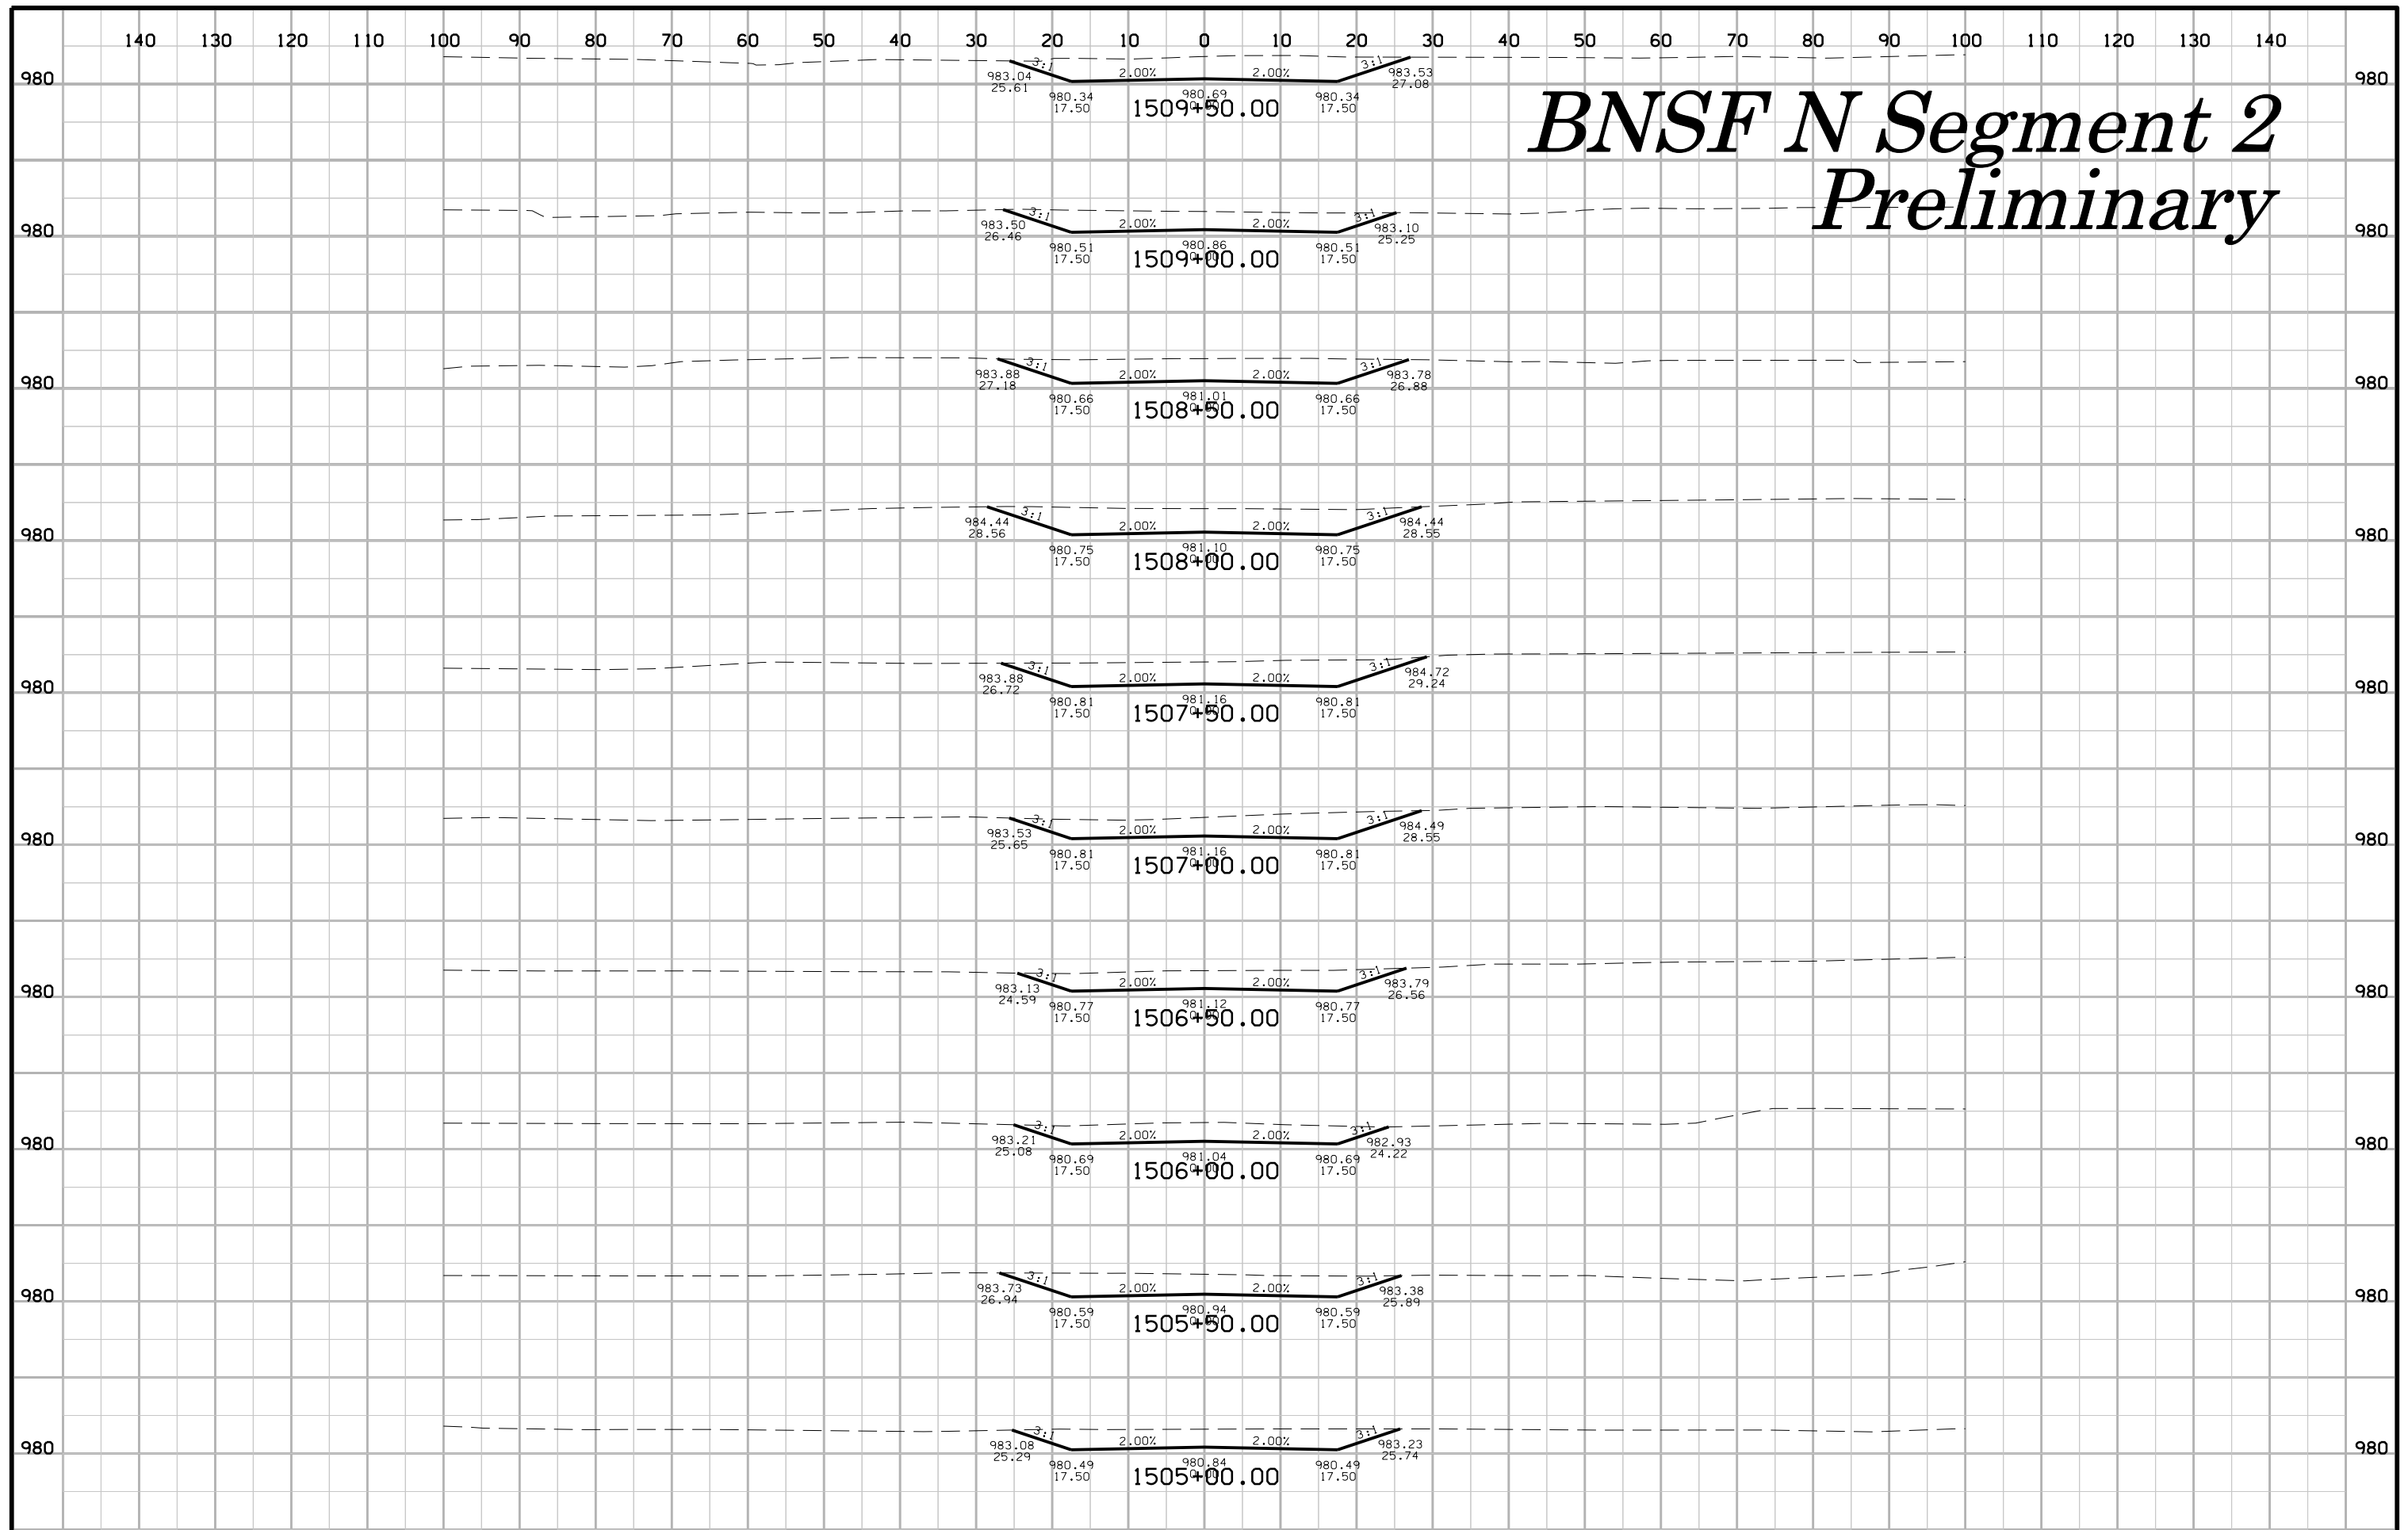

BNSF N Segment 2 Preliminary

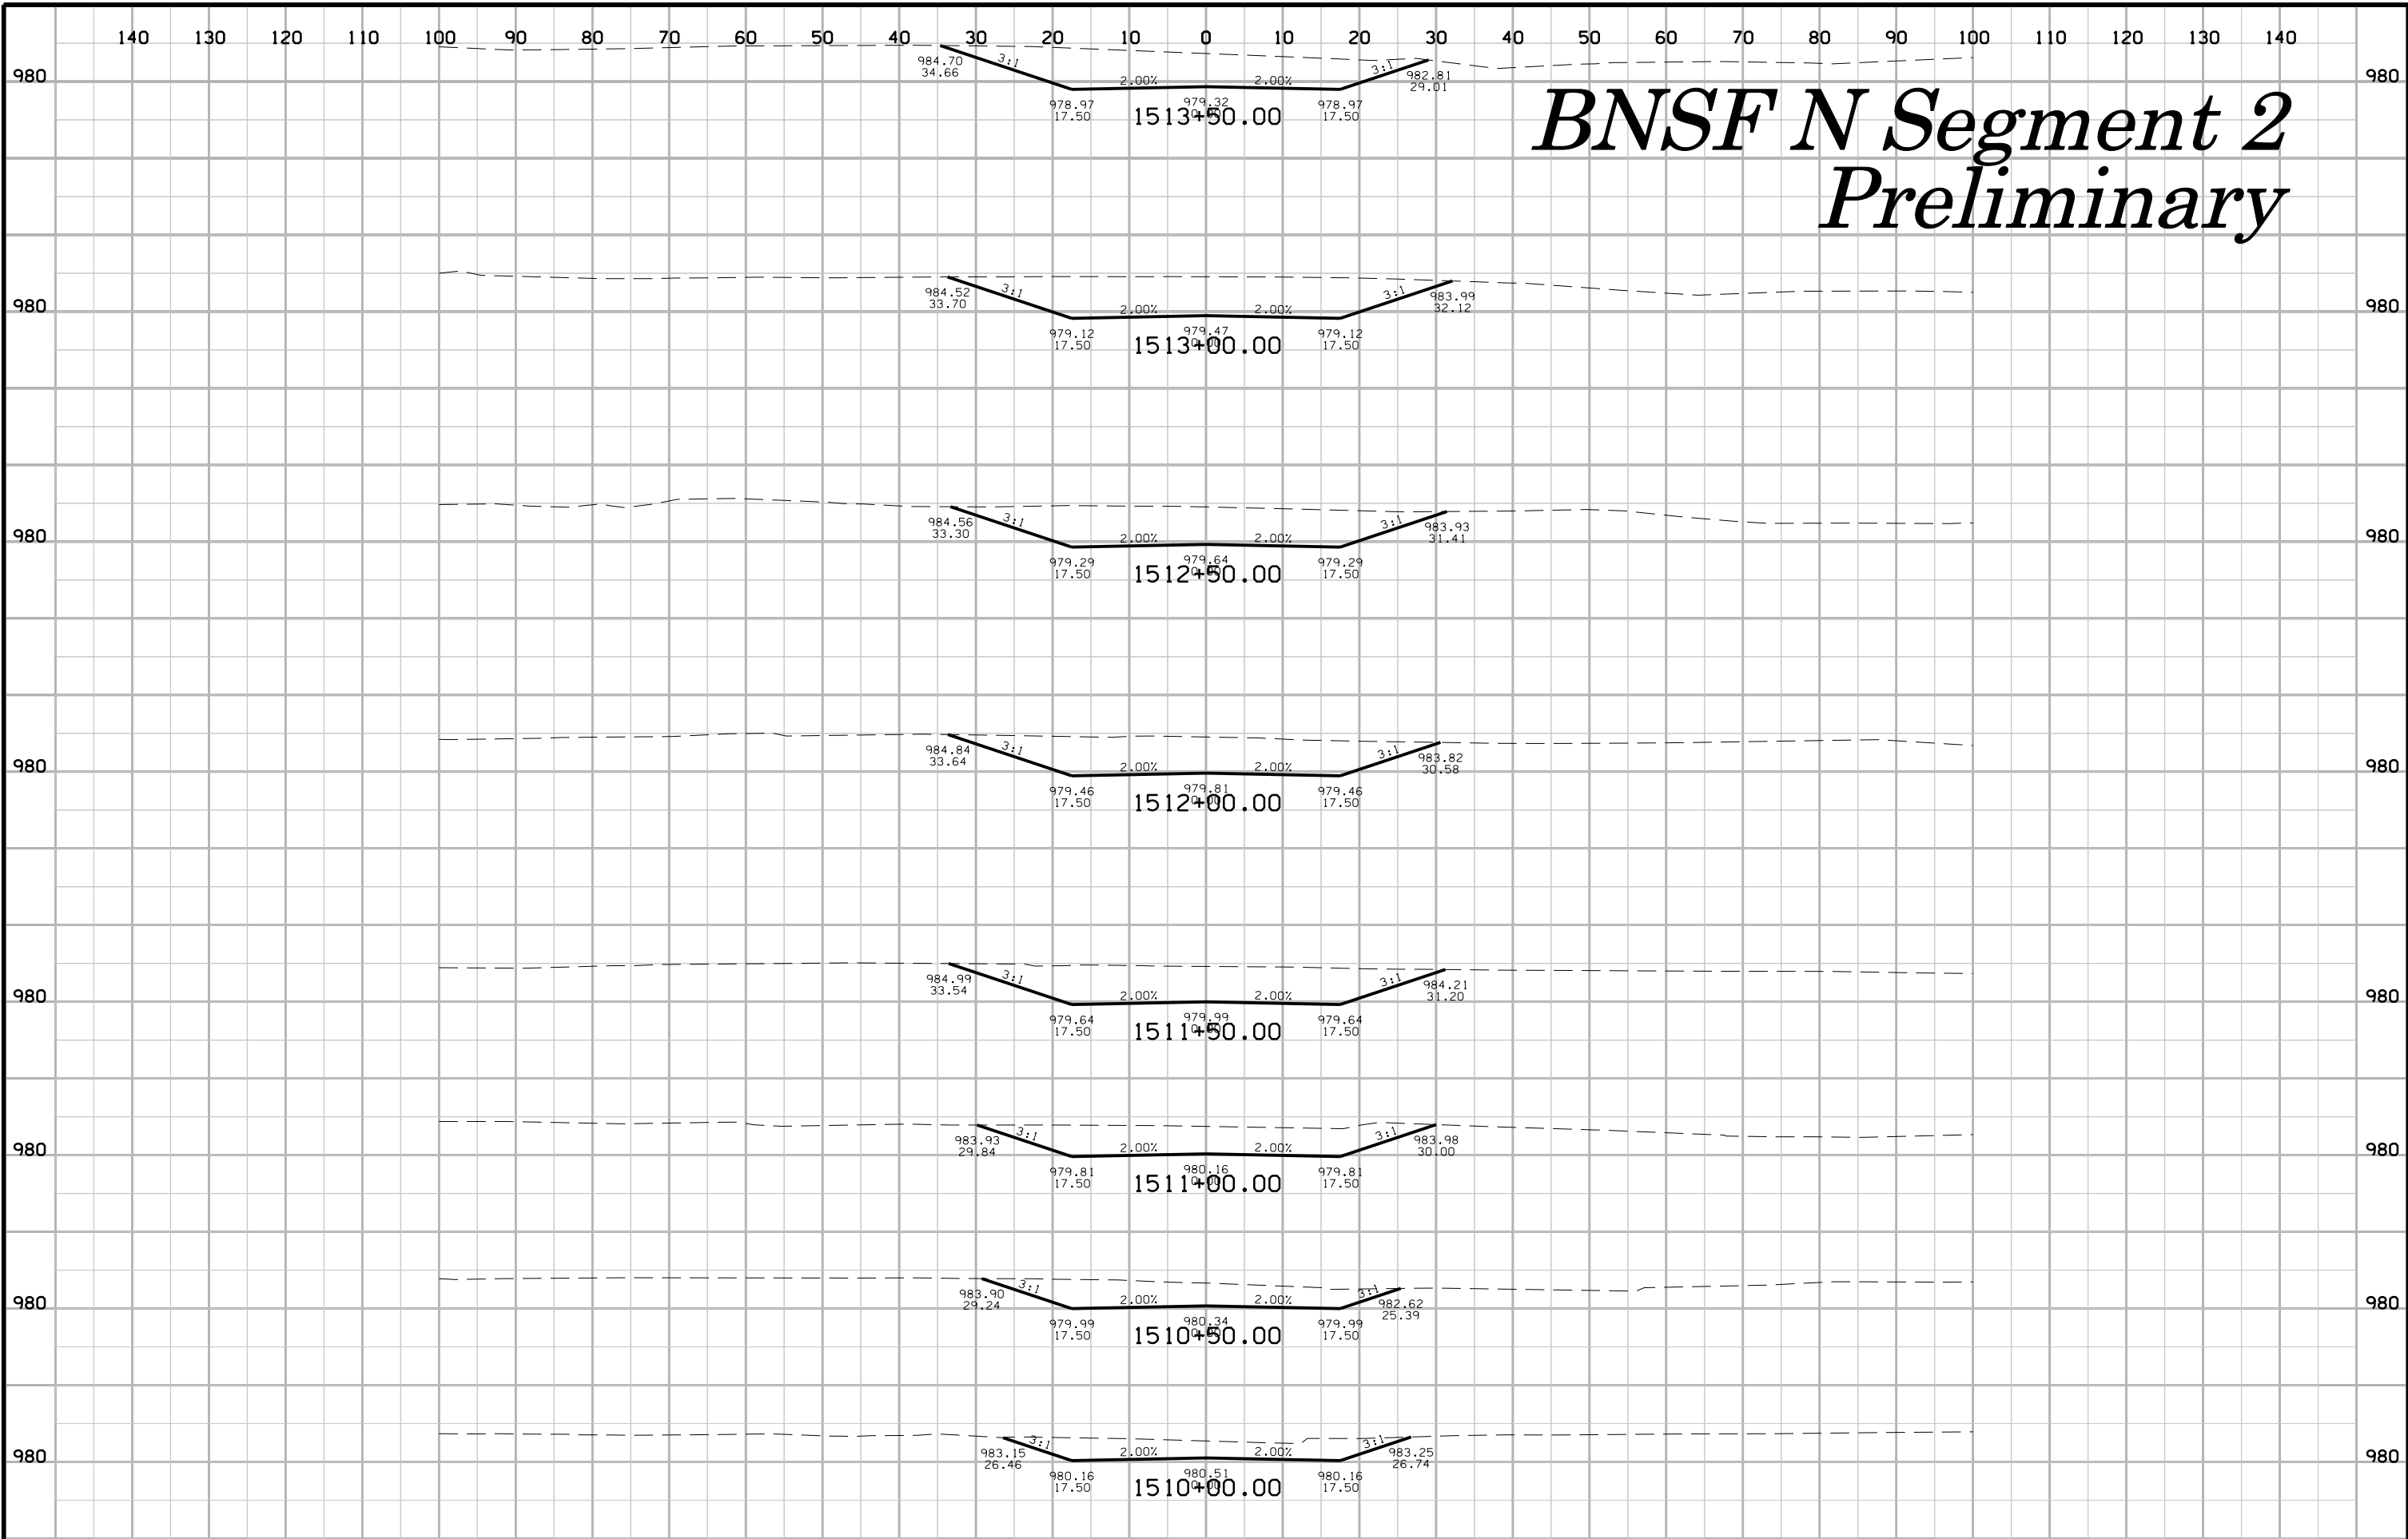

BNSF N Segment 2 Preliminary

