



SHEET #1

US 67 SB

TO SHEET #2

ENGLISH	IOWA DOT	DESIGN TEAM	HANSON PROFESSIONAL SERVICES	SCOTT COUNTY	PROJECT NUMBER	IM-74-1(226)4--13-82	SHEET NUMBER	Q.1
---------	----------	-------------	------------------------------	--------------	----------------	----------------------	--------------	-----

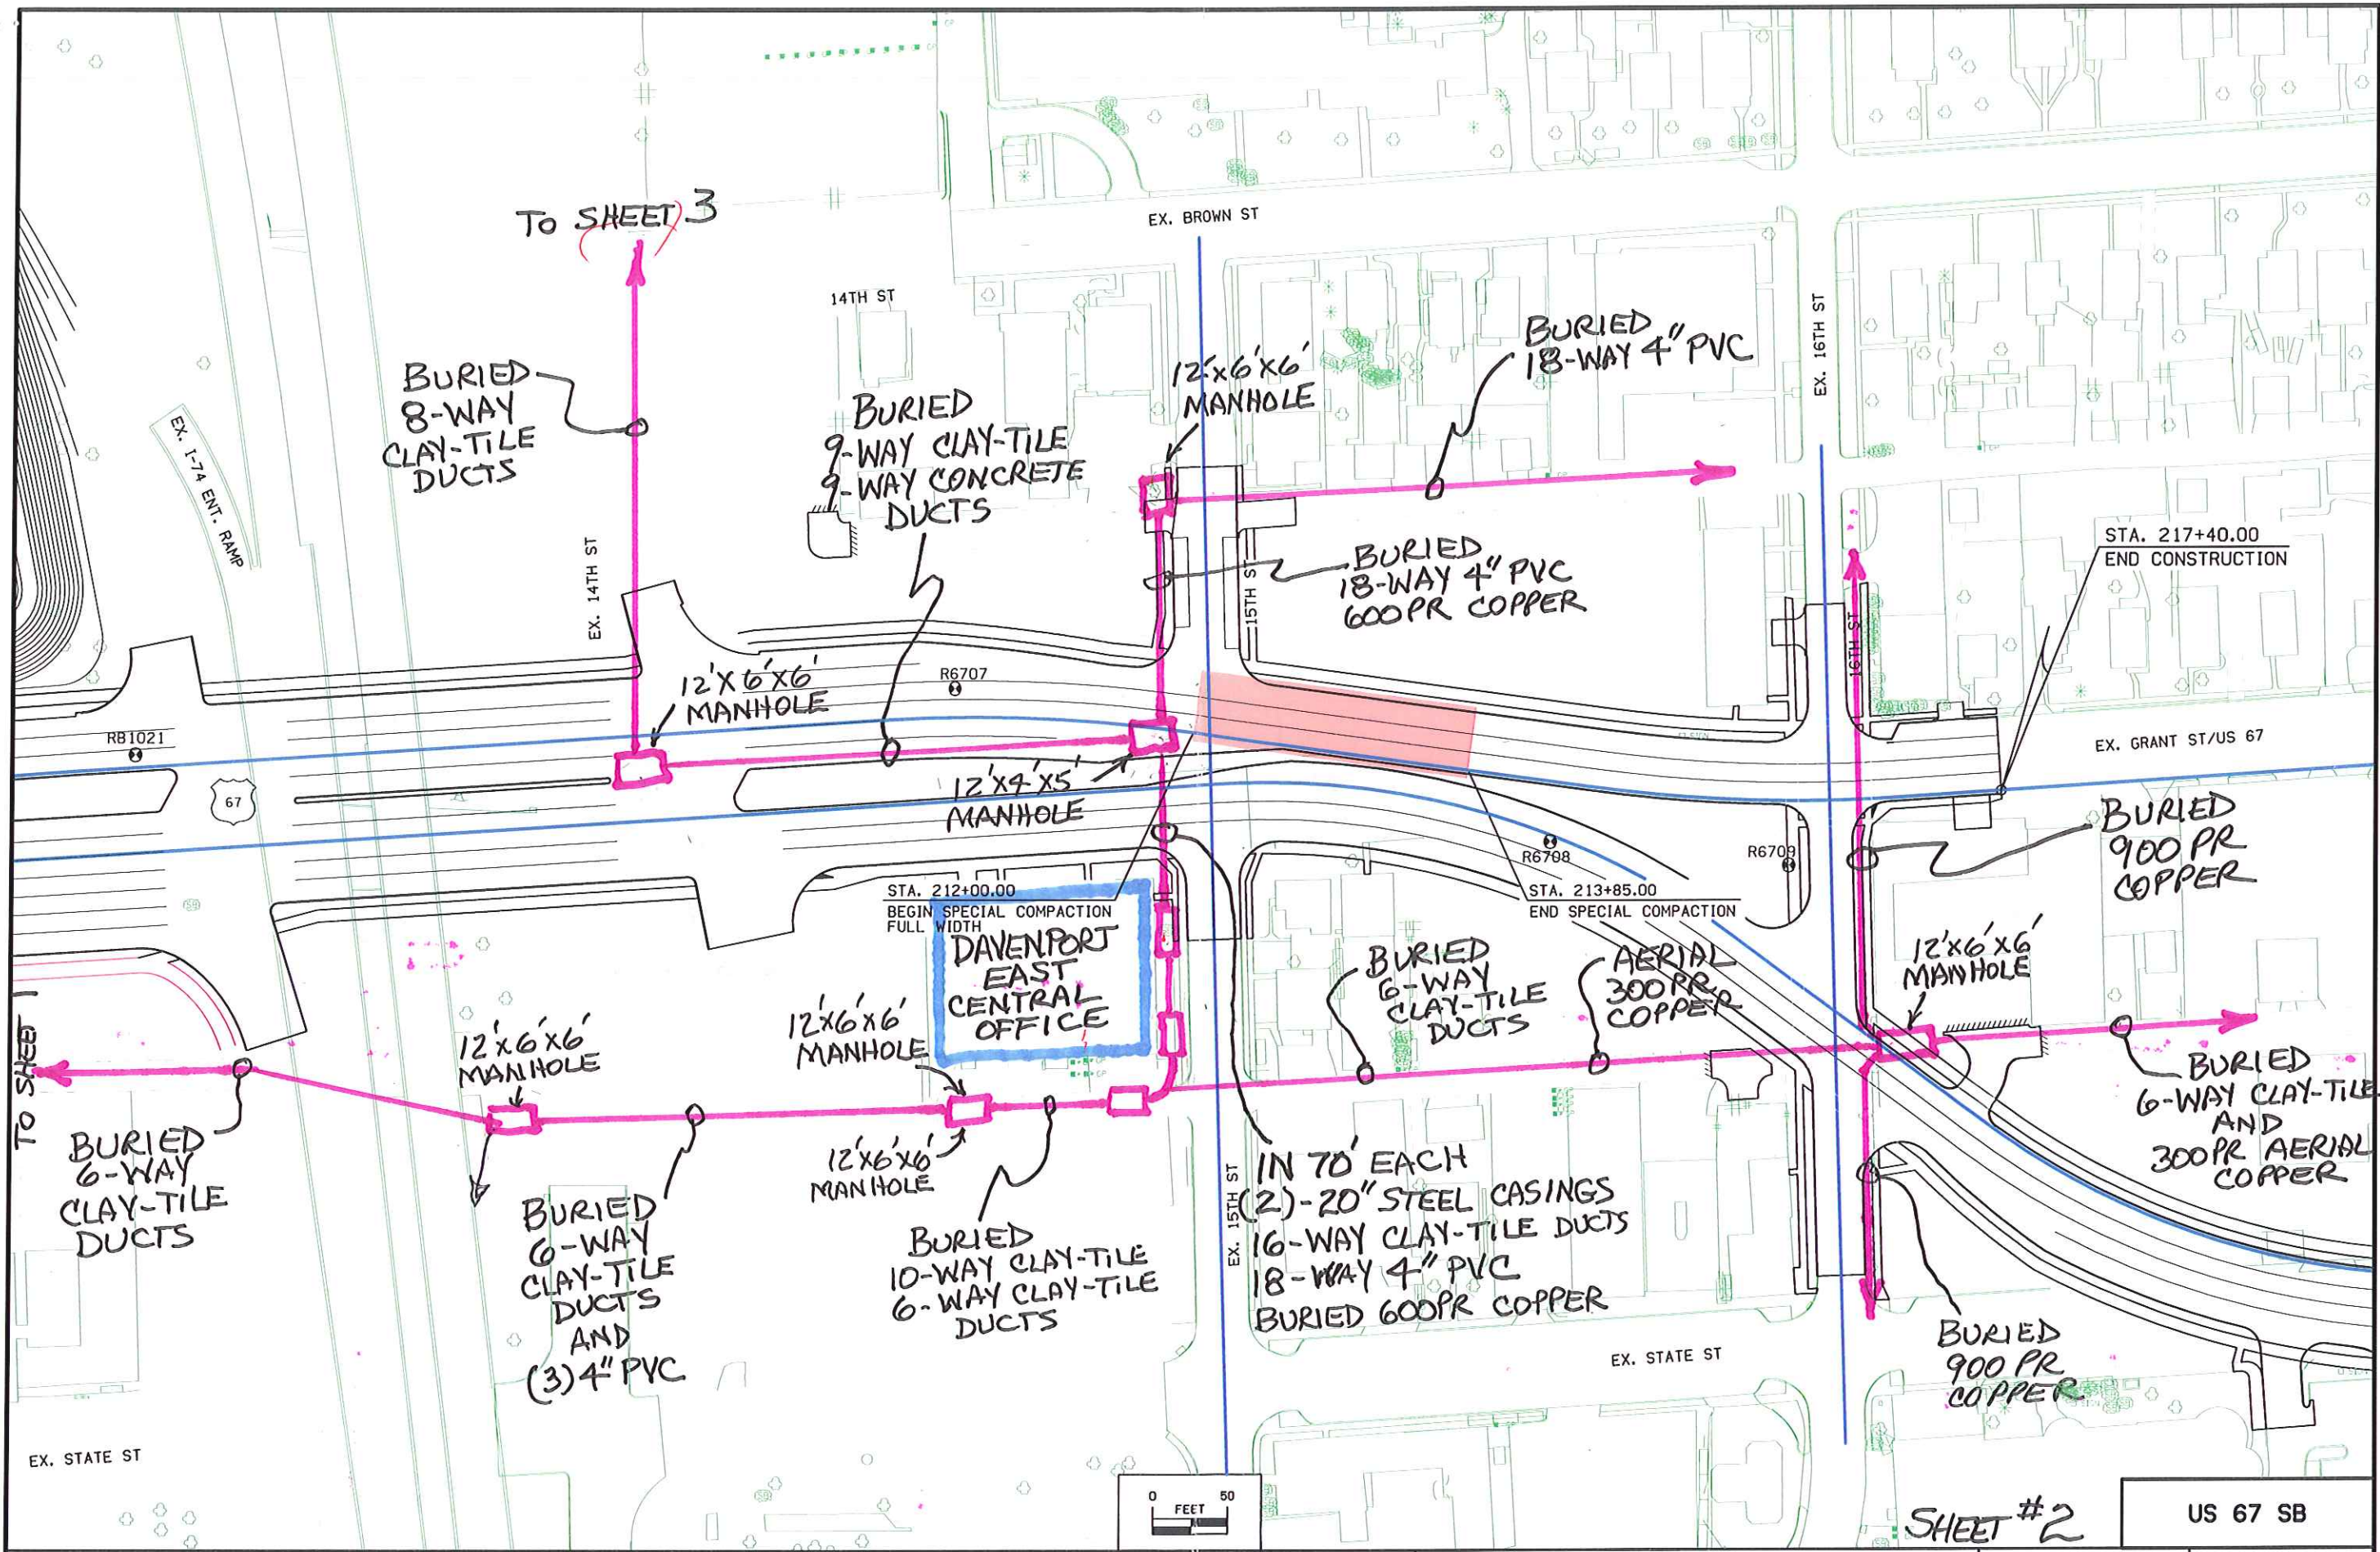

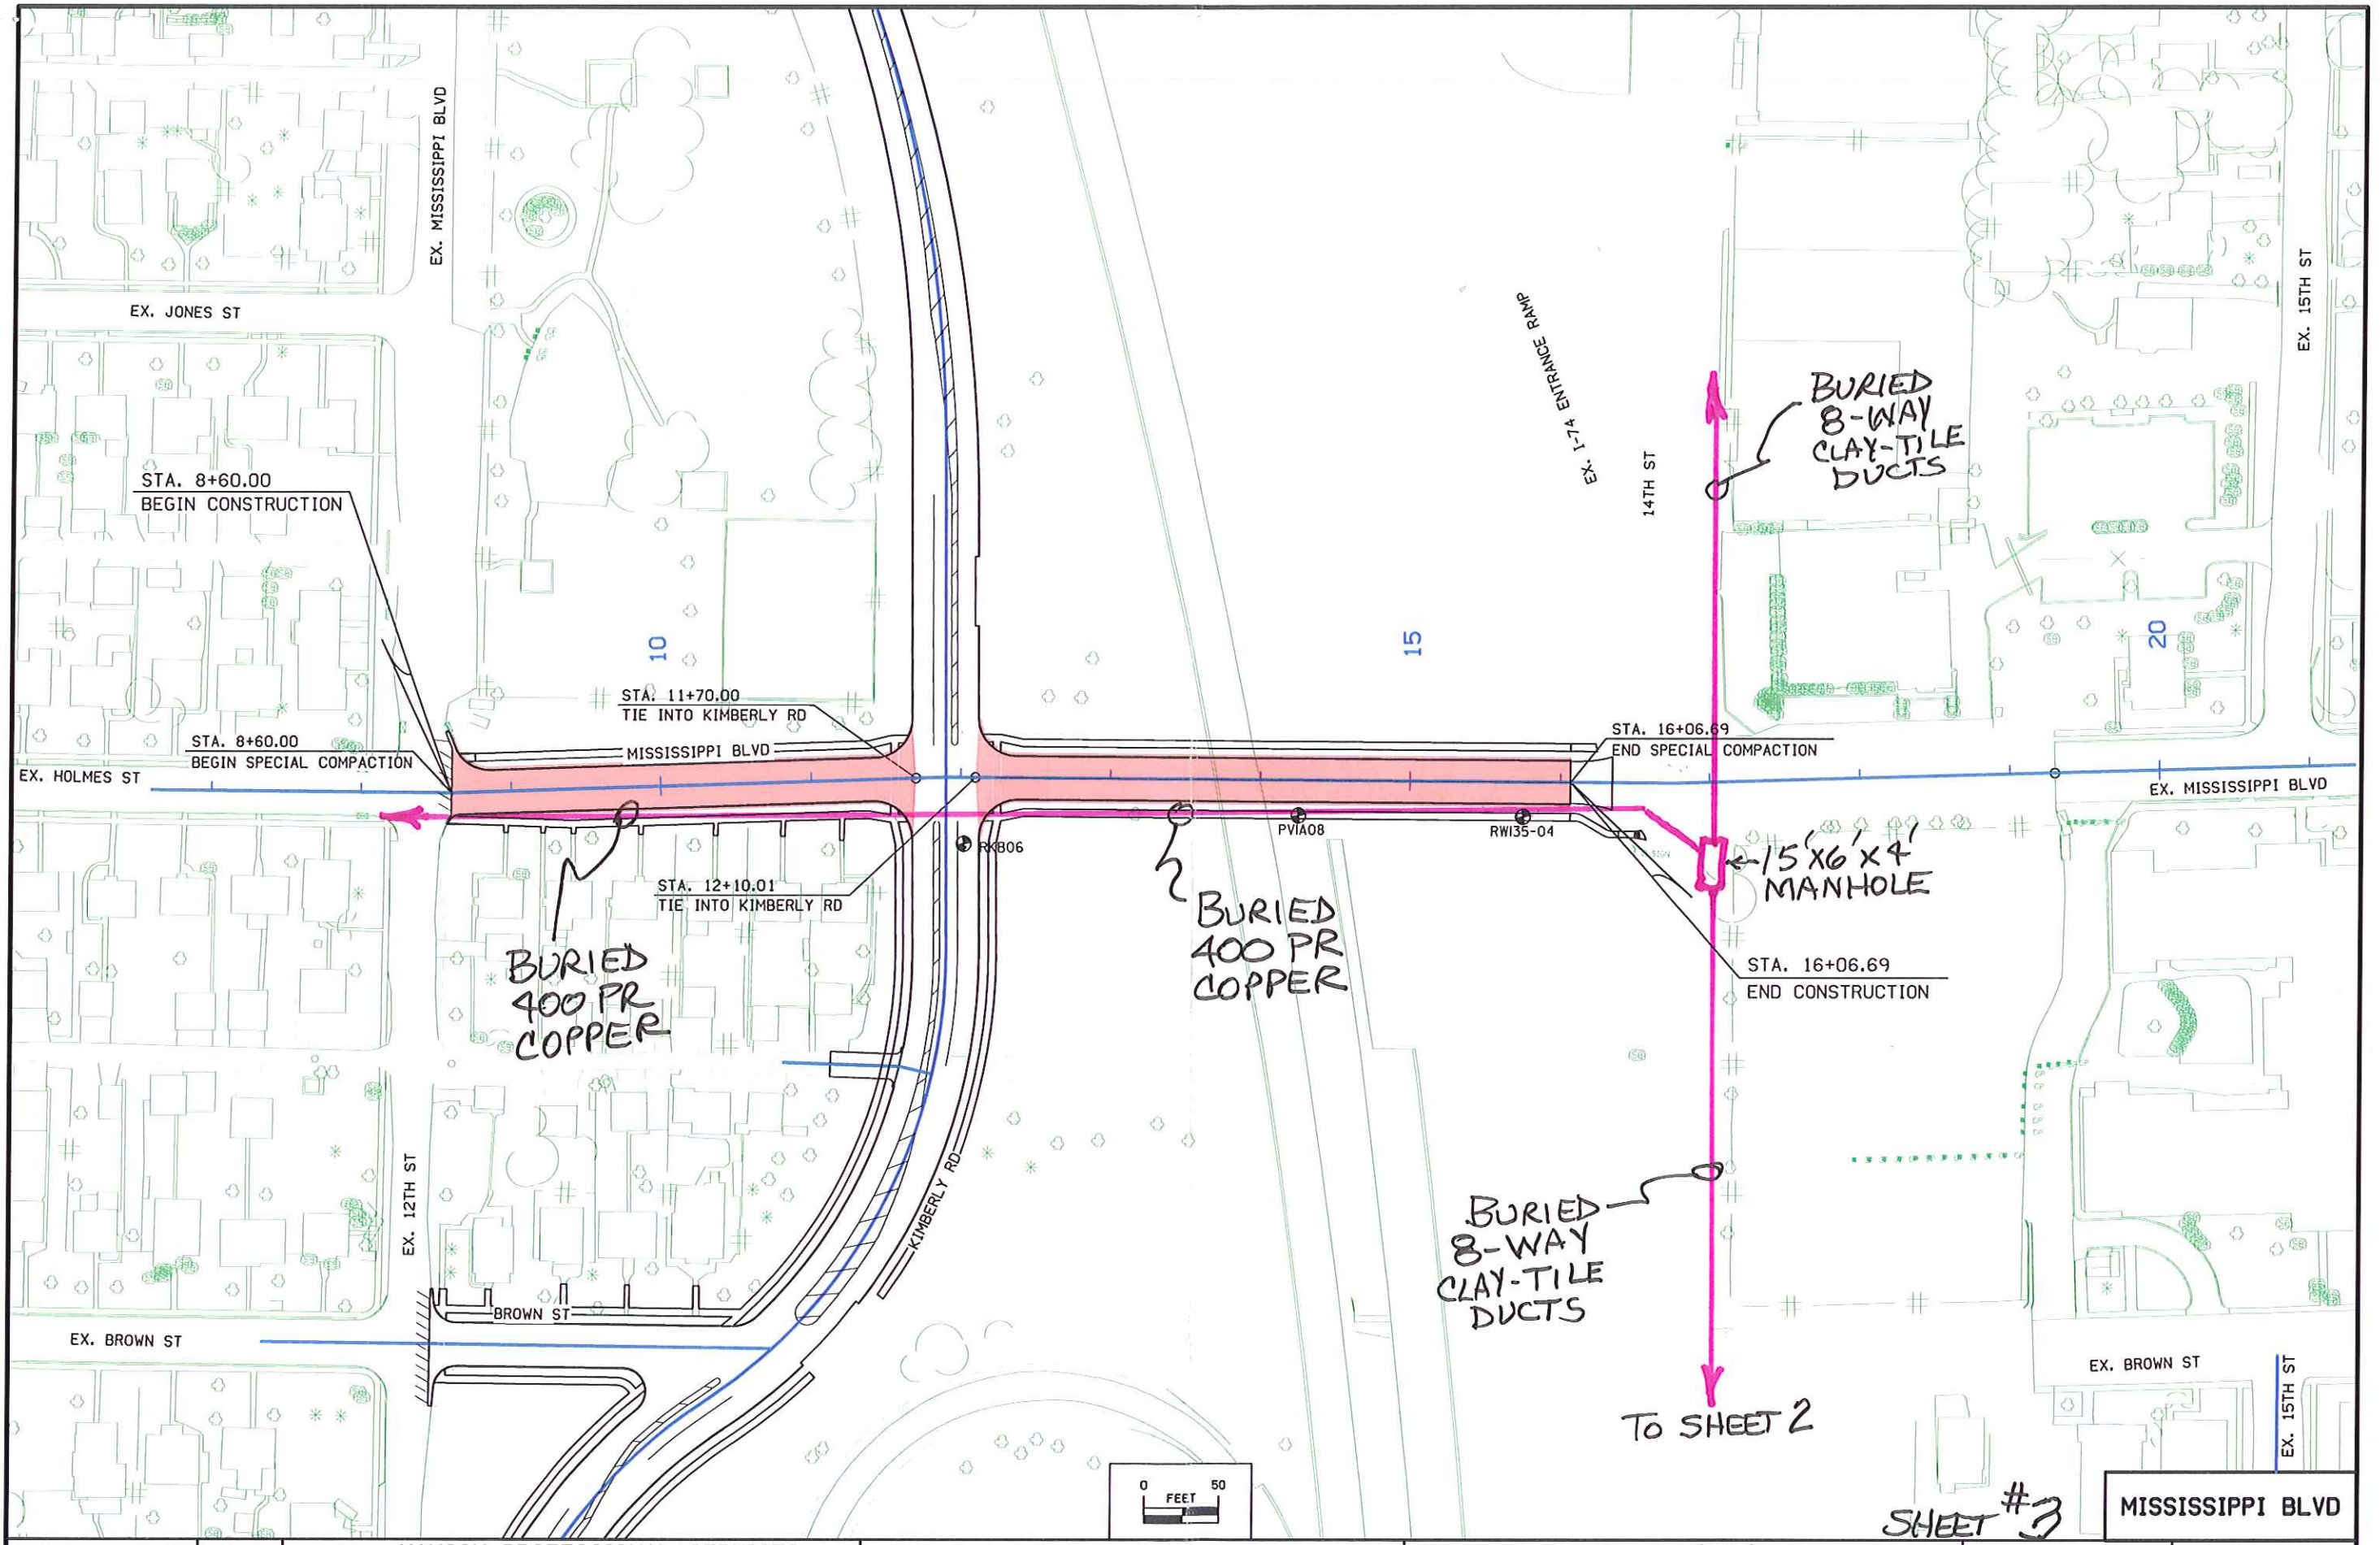

SHEET #3

MISSISSIPPI BLVD