


STATE ST. CONSTRUCTION STAGE 5

LEGEND

- PROPOSED PAVEMENT HMA/PCC
- PREVIOUSLY CONSTRUCTED PAVEMENT
- PROPOSED TEMPORARY PAVEMENT
- TEMPORARY PAVEMENT
- PAVEMENT REMOVAL
- X
 TEMPORARY ROAD CLOSURE
- CLOSE
 ROAD CLOSURE
- DIRECTION OF TRAFFIC PER LANE

Construction:

- ①-Remove temporary pavement on the NE and NW sides of NB US 67 (State St.) and complete curb and gutter pavement at 11th and 16th St.
- Complete storm sewer P-529 across existing State St. and the NB US 67 to EB I-74 ramp
- Complete P-529 and P-770 under State St. maintaining 1 lane on State St. for local access
- Complete utility access at 463 and connect the local pipes

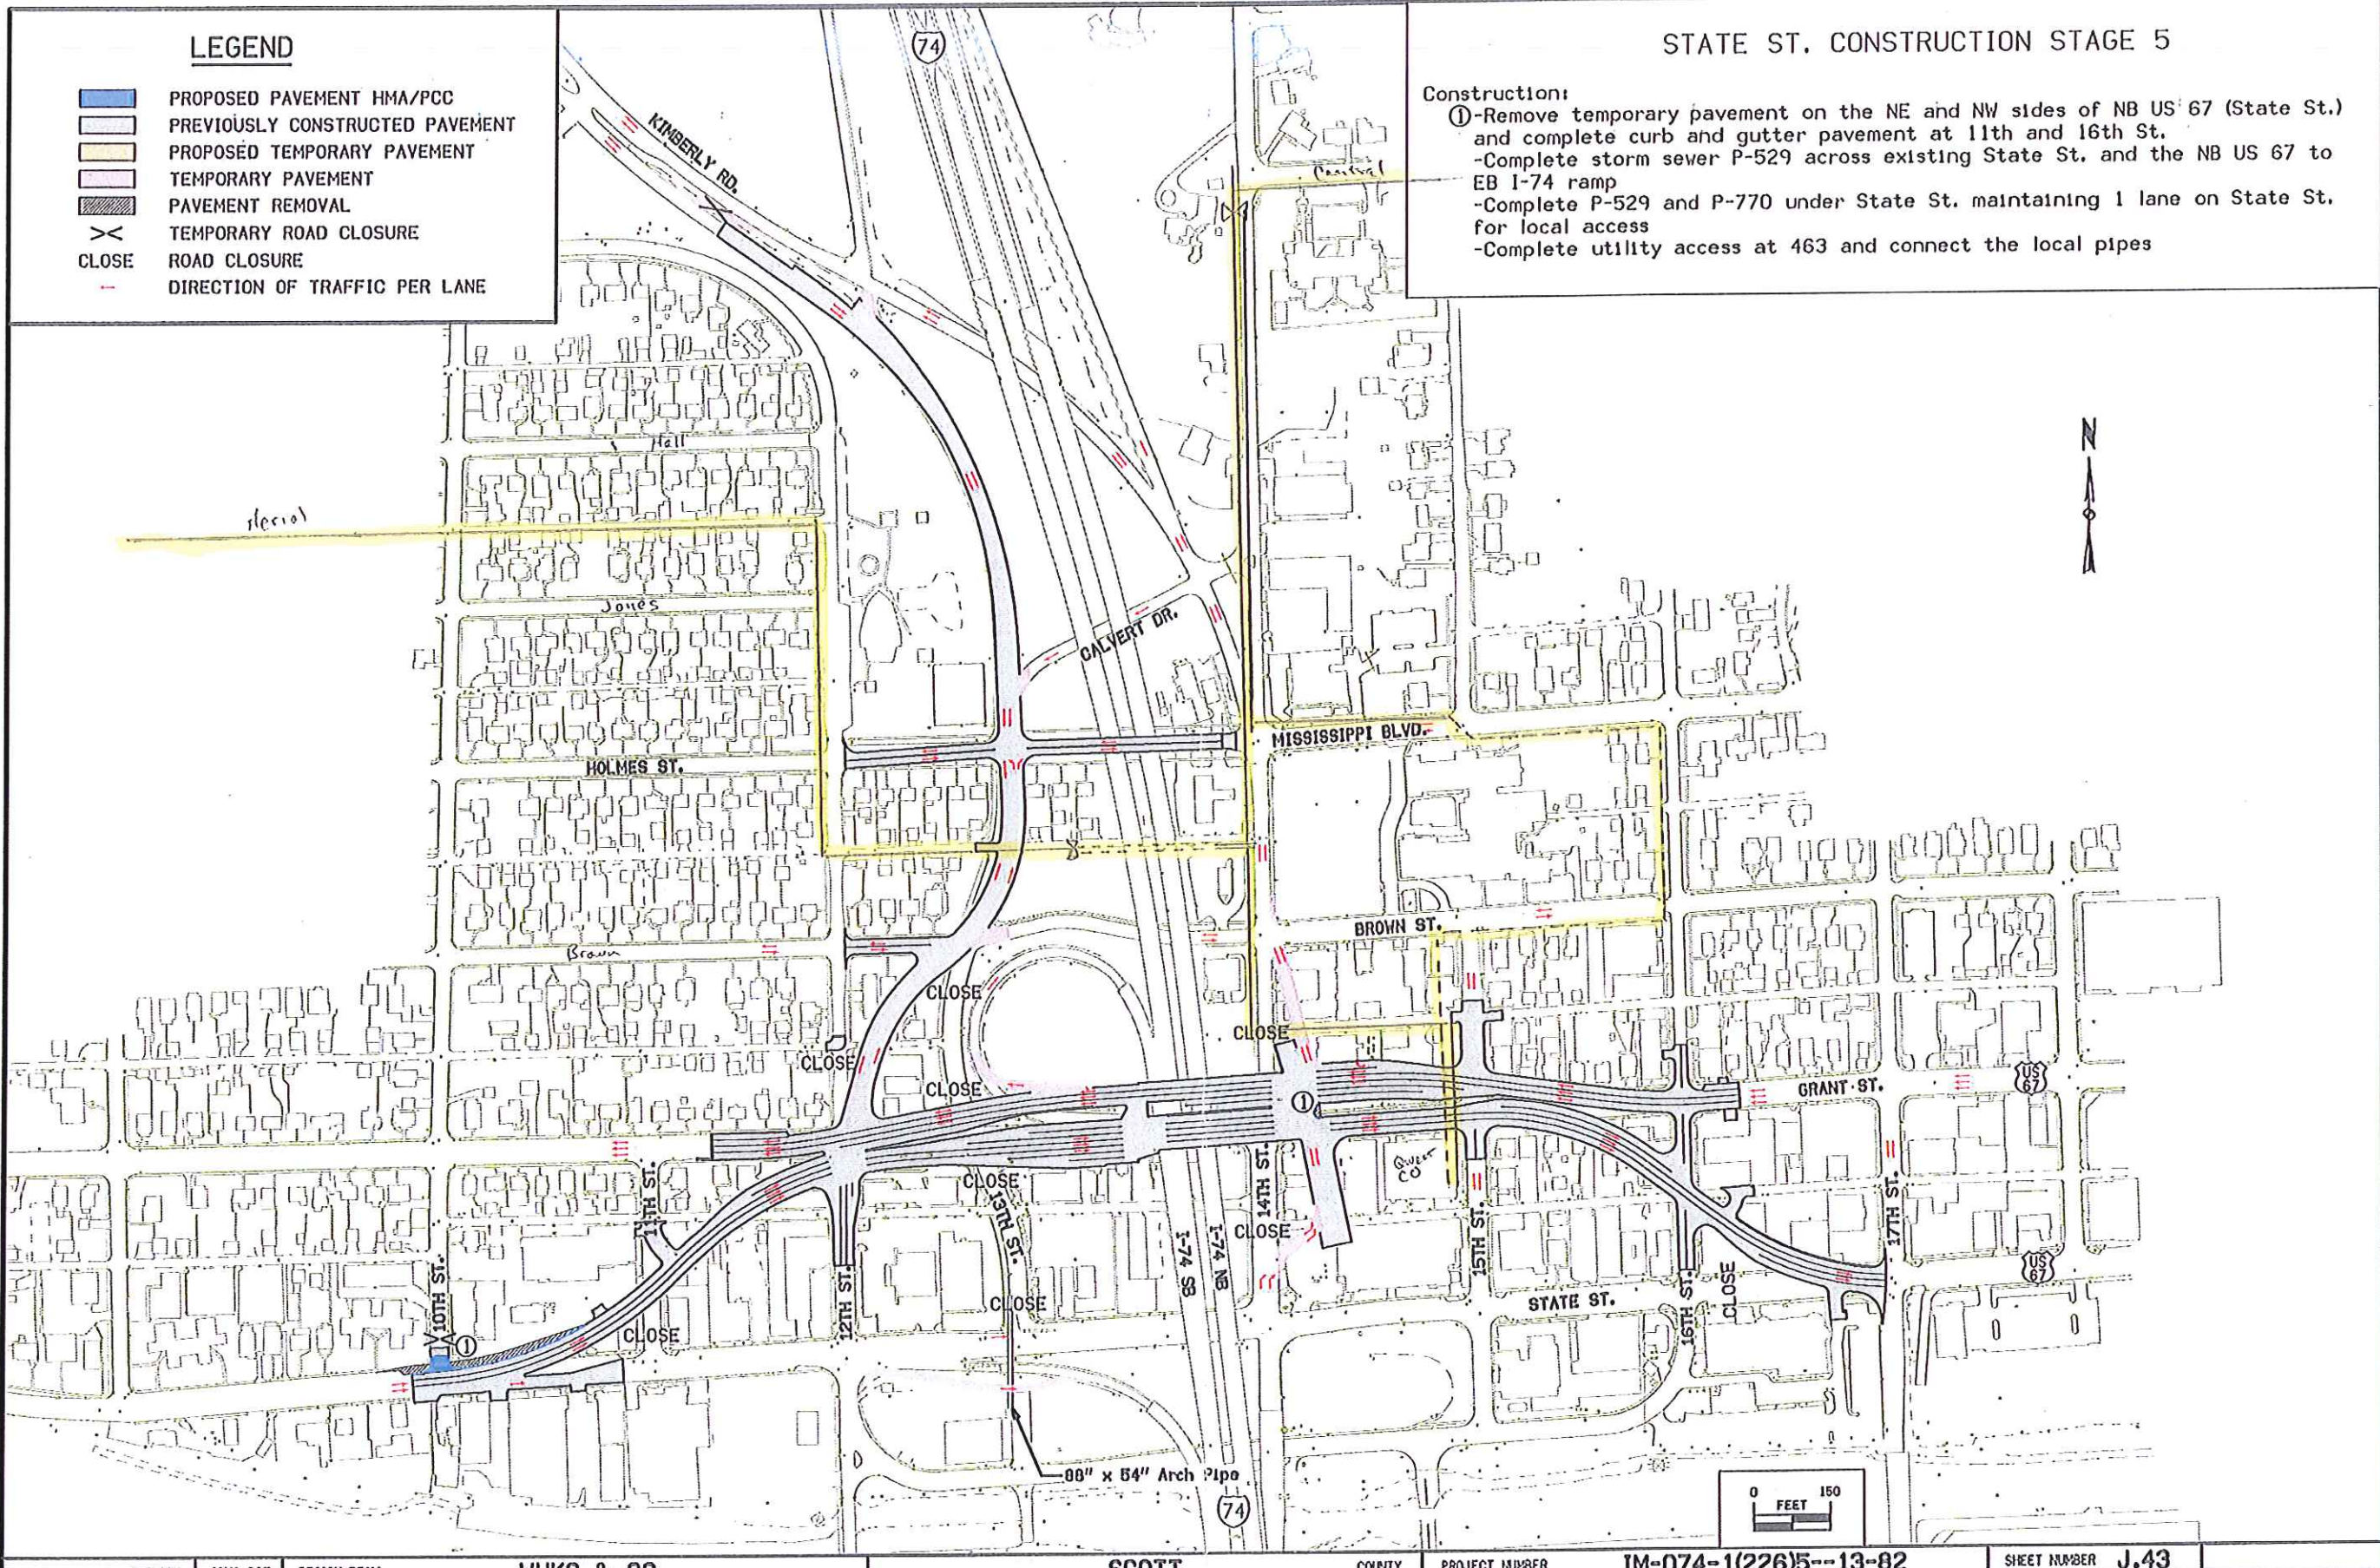

8:45:01 AM 12/17/2012 IA.I-74.7400\20.7400.20 - I-74\Cadd\Cadd Sheets\7400.20.J-Sheets.sht