

Curve Data  
 $\Delta = 71^\circ 51' 01.87''$  (RT)  
 $T = 941.92$   
 $L = 1,630.24$   
 $E = 1,300.00$   
 $P = 305.37$


+92.00 Prop.  
 Type "C" Ent. Lt.  
 24" Uncl. Pipe

+60.00 Prop.  
 Type "C" Ent. Lt.  
 24" Uncl. Pipe


+50.00 Prop.  
 Type "C" Ent. Lt.  
 24" Uncl. Pipe

STA. 8343+50.00  
 BEGIN CONSTRUCTION

STA. 8374+00.00  
 END CONSTRUCTION

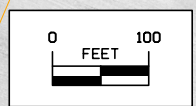

R Avenue

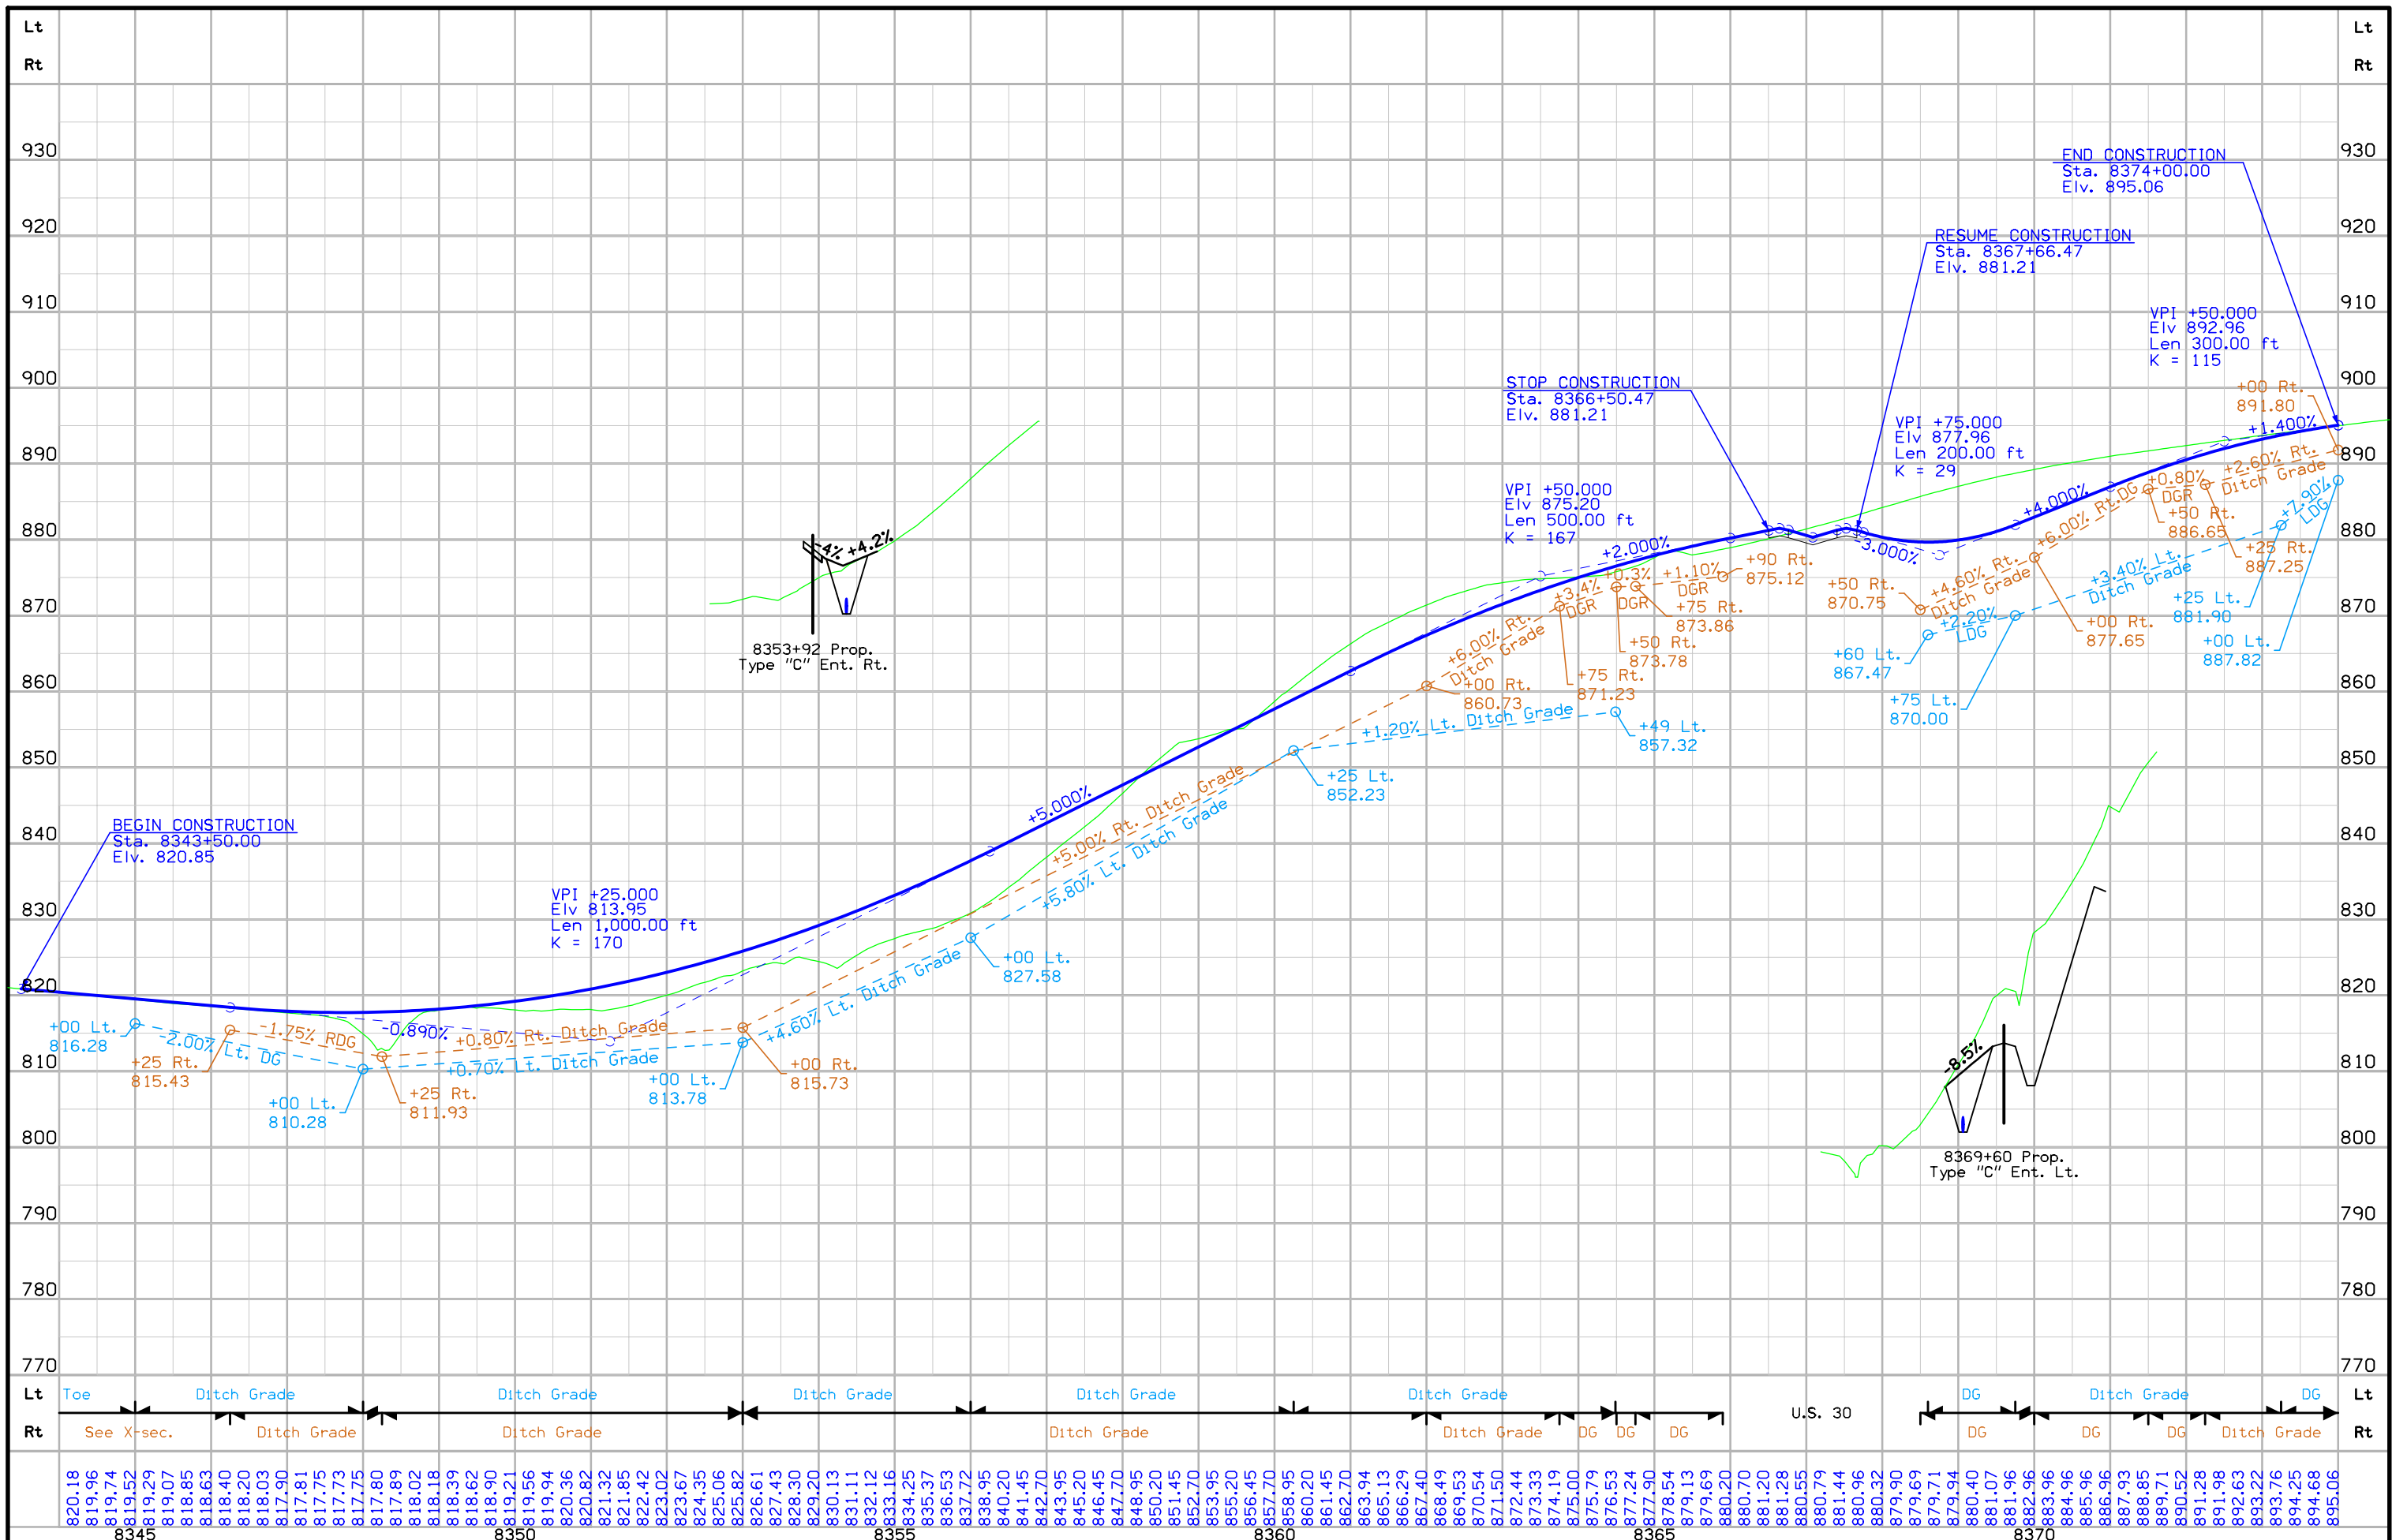

FILE NO.	ENGLISH	DESIGN TEAM	TAMA COUNTY	PROJECT NUMBER	SHEET NUMBER
		Flattery\Johnson		NHSX-030-6(187)--3H-86	E.9