



CROSS TO THE RIGHT

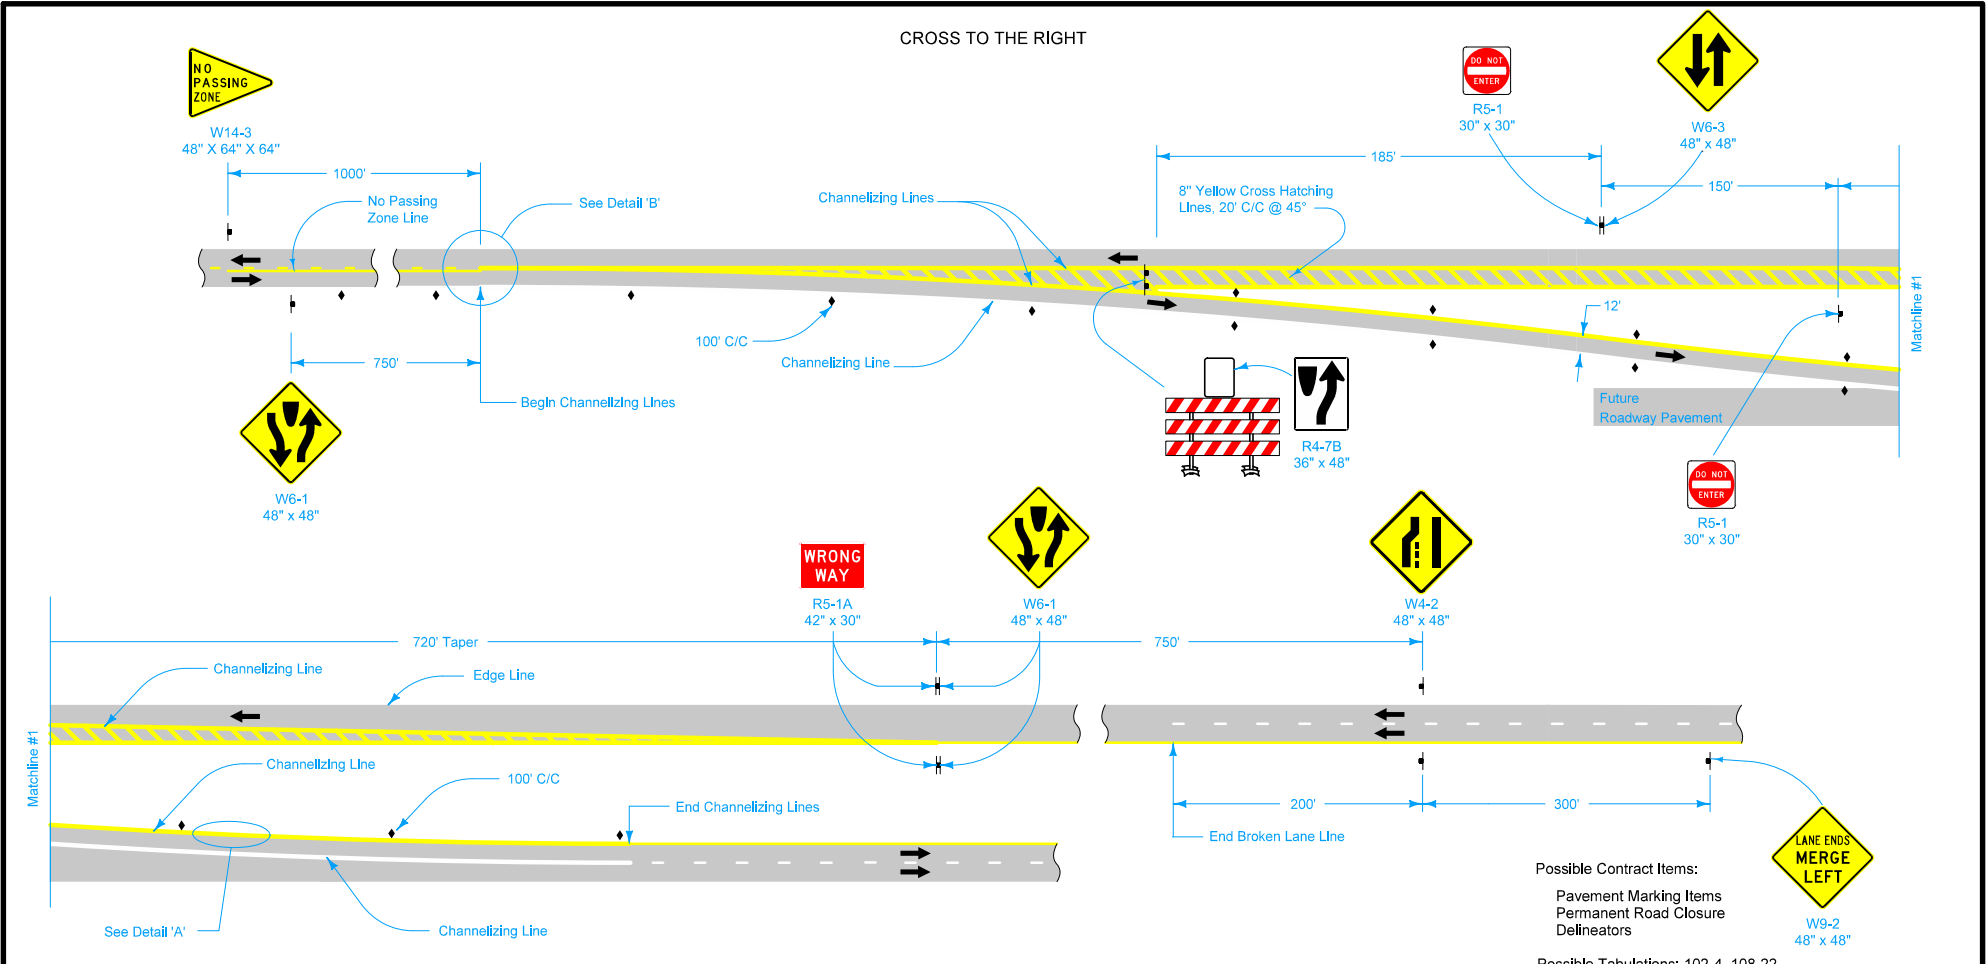

Possible Contract Items:
 Pavement Marking Items
 Permanent Road Closure
 Delineators

Possible Tabulations: 102-4, 108-22

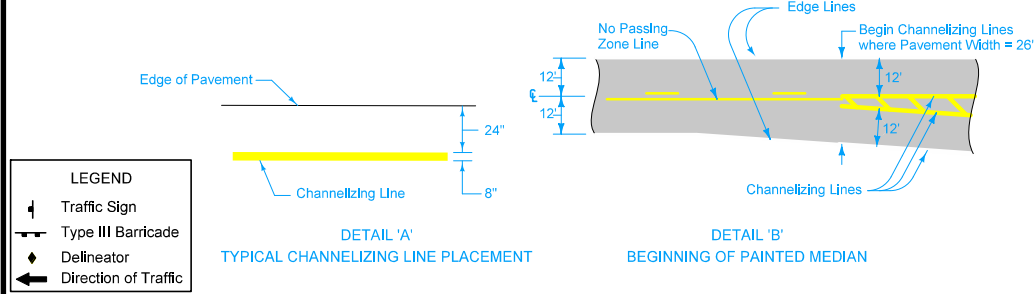


LEGEND

- Traffic Sign
- Type III Barricade
- Delineator
- Direction of Traffic

Warning signs shall be yellow with black legend and symbols.
 Type III barricades shall conform to Section 3F.01 of the MUTCD.

	REVISION
	5 10-18-16
	TC-62
STANDARD ROAD PLAN	SHEET 1 of 2
REVISIONS: Changed No Passing Zone sign size from 48" x 60" x 64" to 48" x 64" x 64". Replaced old DOT logo with new DOT logo.	
APPROVED BY DESIGN METHODS ENGINEER	
PERMANENT TWO-LANE TO FOUR-LANE DIVIDED TRANSITION	

CROSS TO THE LEFT

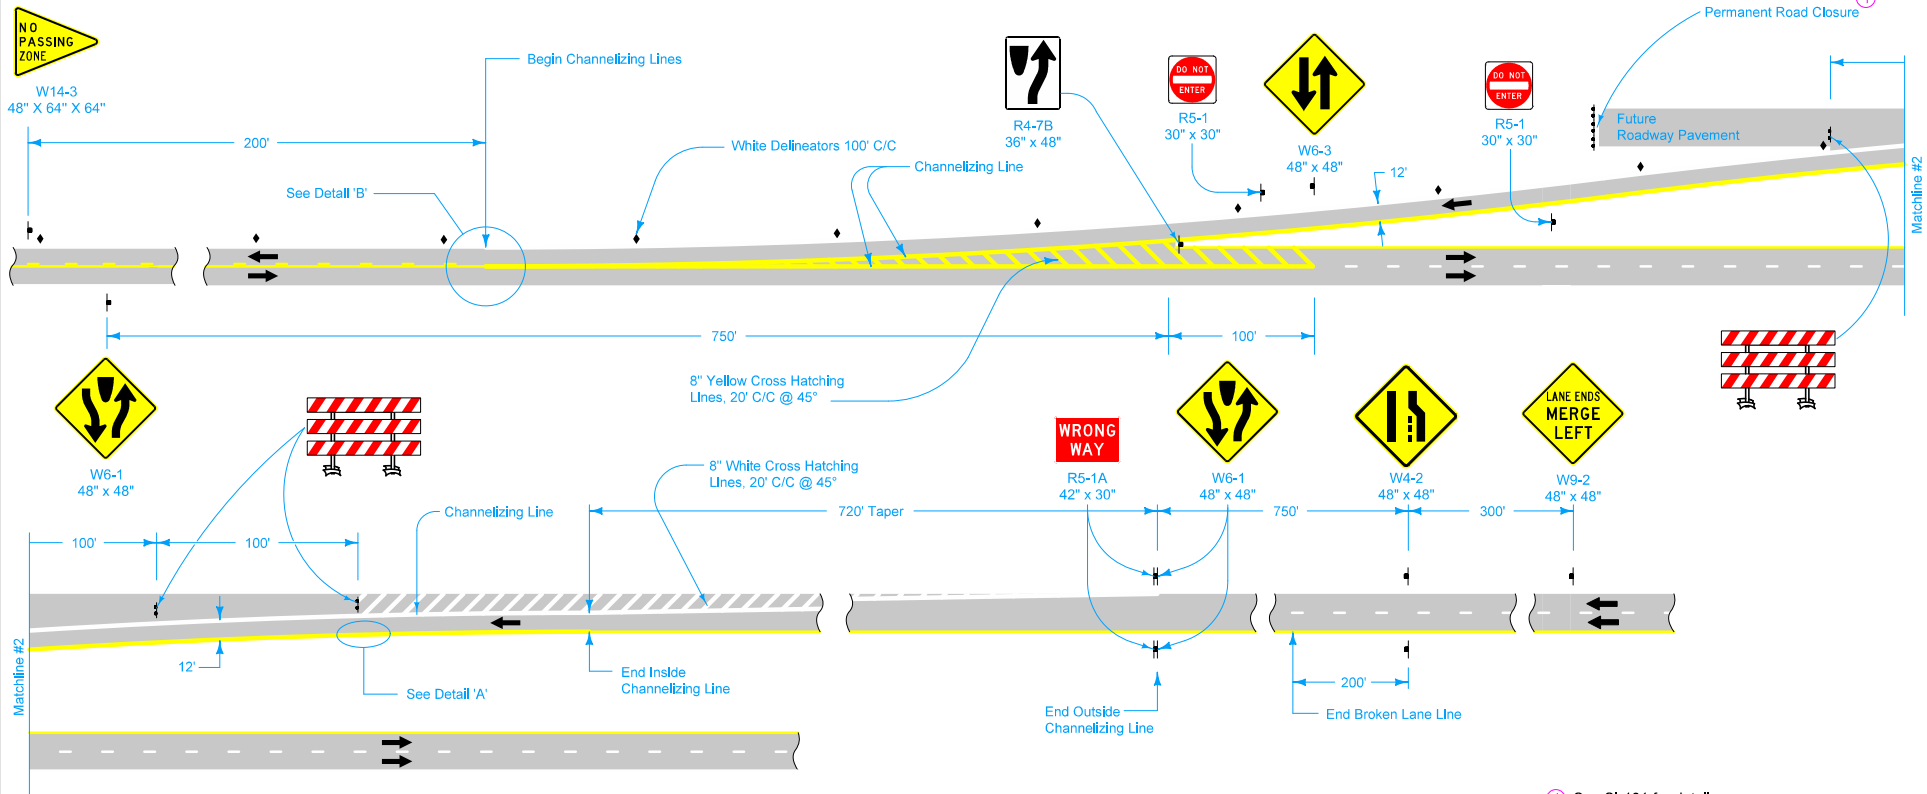

① See SI-181 for details.

LEGEND	
	Traffic Sign
	Type III Barricade
	Delineator
	Direction of Traffic

 STANDARD ROAD PLAN	REVISION
	5 10-18-16
	TC-62
SHEET 2 of 2	
<small>REVISIONS: Changed No Passing Zone sign size from 48" x 60" x 60" to 48" x 64" x 64". Replaced old DOT logo with new DOT logo.</small>	
<small>APPROVED BY DESIGN METHODS ENGINEER</small> 	
PERMANENT TWO-LANE TO FOUR-LANE DIVIDED TRANSITION	