

LEGEND
 S.E. = SERVICE ELEVATION
 B.M. = BENCHMARK
 S.T. = SEPTIC TANK
 -W- = WATER LINE
 -T- = TELEPHONE CABLE


DATE	
BY	
REVISIONS	
NO.	
DATE	
BY	
REVISIONS	
NO.	
DATE	
BY	
REVISIONS	
NO.	

NOTE:
 EXISTING UTILITY LOCATIONS ARE APPROXIMATE.
 ALL TELEPHONE CABLES MAY NOT BE SHOWN ON
 PLANS. CONTRACTOR SHALL CONTACT TELEPHONE
 COMPANY FOR LOCATION BEFORE CONSTRUCTION.

BORINGS

# 47	179 + 66
# 48	176 + 60
# 49	174 + 25
# 50	167 + 56

*Dan Breitbach
Property*

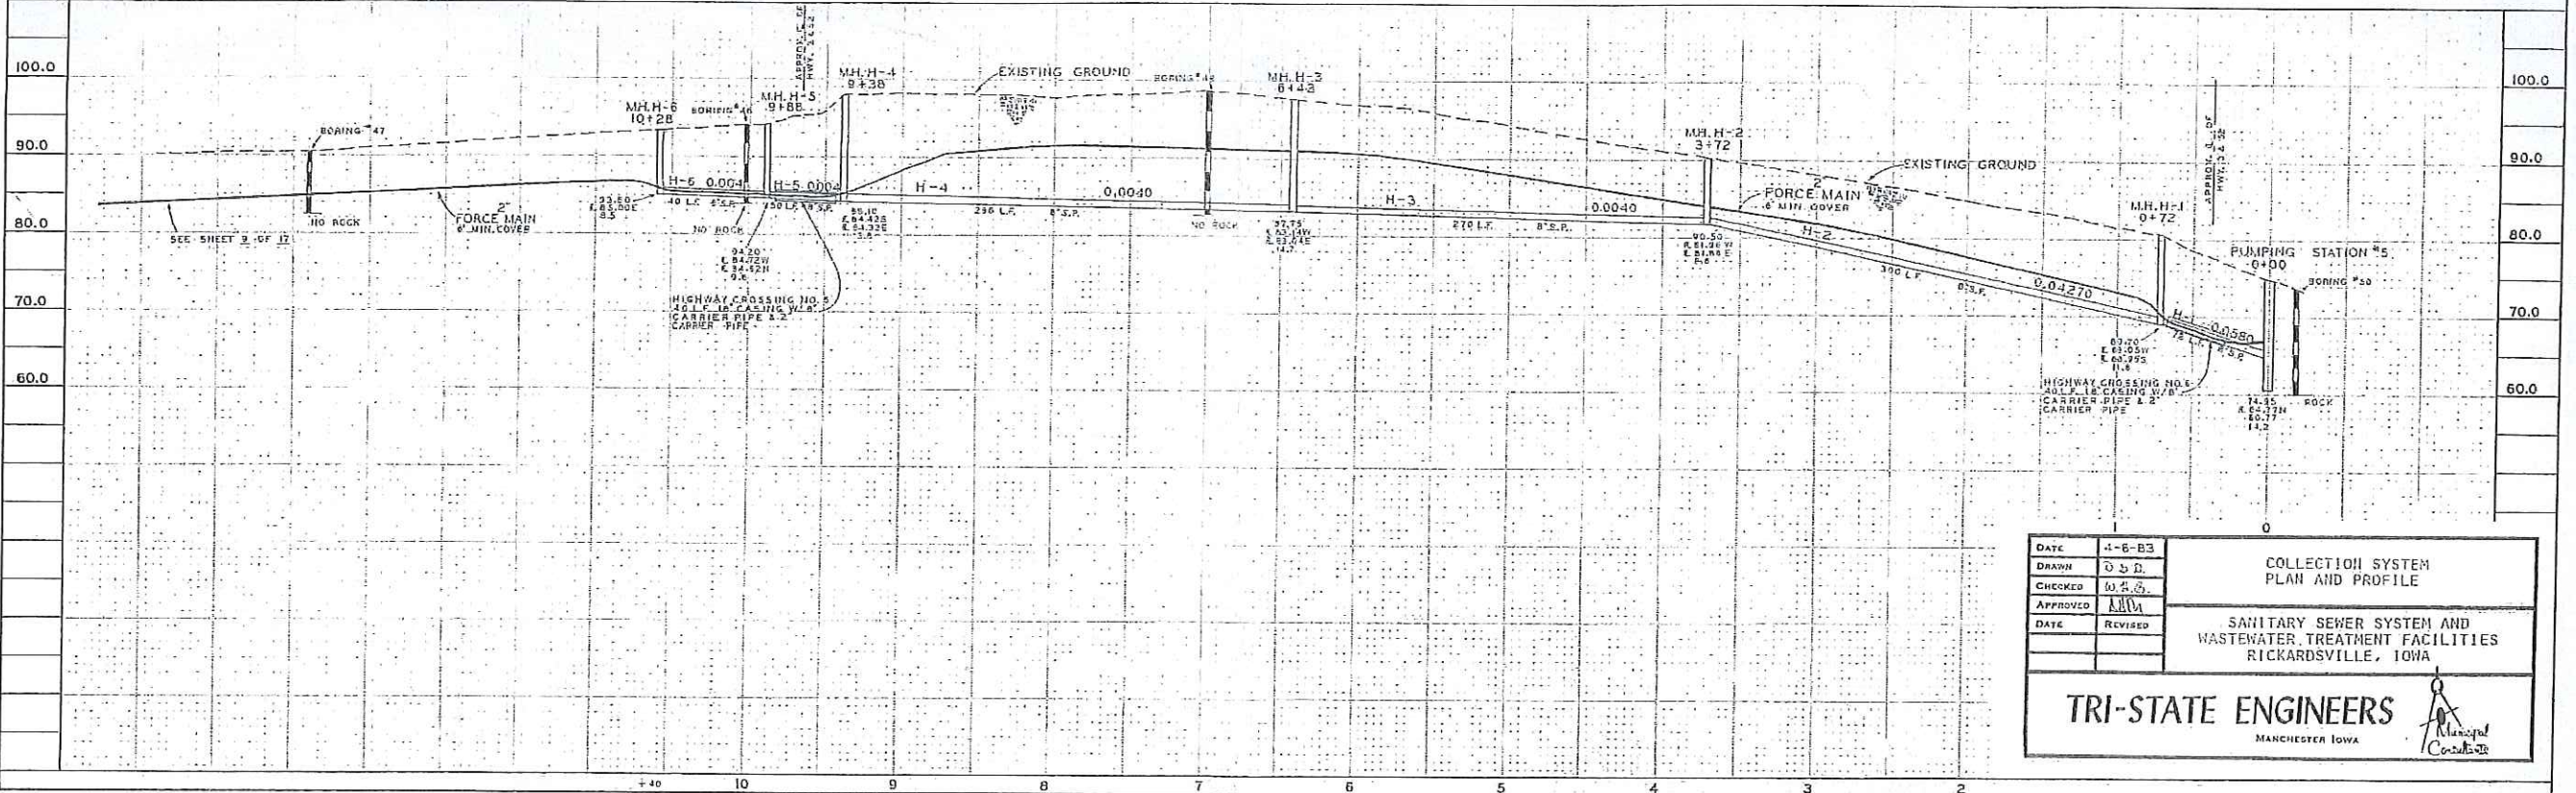

DATE	
BY	
REVISIONS	
NO.	
DATE	
BY	
REVISIONS	
NO.	

DATE	4-6-83
DRAWN	D.B.D.
CHECKED	W.S.S.
APPROVED	AMV
DATE	REVISED

**COLLECTION SYSTEM
PLAN AND PROFILE**

**SANITARY SEWER SYSTEM AND
WASTEWATER TREATMENT FACILITIES
RICKARDSVILLE, IOWA**

TRI-STATE ENGINEERS
MANCHESTER, IOWA

