



Form 810025 (03-16)

# APPLICATION AND AGREEMENT FOR USE OF HIGHWAY RIGHT-OF-WAY FOR UTILITIES ACCOMMODATION

## FOR DEPARTMENT USE ONLY

Permit Number <b>77U-2019-050</b>	Highway Number <b>US 69</b>	County <b>Polk</b>
DOT Project Number <b>AHSX-69-4(68)--3H-77</b>		Expiration/Completion Date <b>3-21-20</b>

## APPLICANT (INDIVIDUAL OR COMPANY)

First Name Patrick	Middle Initial E	Last Name Stanton	Phone Number 515-242-3967	Ext.
Company Name MidAmerican Energy Gas Distribution			Phone Number	Ext.
Street Address 10510 Douglas Avenue		City/Town Urbandale	State IA	ZIP Code 50322
e-Mail Address PEStanton@midamerican.com		Secondary e-Mail Address		

## INSTALLATION TO BE ACCOMMODATED

Approval is hereby requested to enter within the state highway right-of-way for the accommodation of a utility installation as detailed on the attachments and further described as follows.

The installation shall consist of:

MEC plans to install 1-inch PE 60 psig gas service to serve Carney Town Center in Polk County.

MEC will trench the 1-inch PE 60 psig gas service from the west ROW of U.S. Highway 69 to the west to Carney Town Center propose service location.

Traffic Control Standard: TC-402 (if working within 15' of the traveled way)

and shall be located as shown on the detailed plan attached hereto. (See current Iowa Department of Transportation Utility

Accommodation Policy for submittal of detailed plan requirements. See Section 115.8 (3).) <http://www.iowadot.gov/traffic/pdfs/UtilityPolicy.pdf>

## WORK SITE LOCATION

The proposed work as described above is located in Section 35, Twp. 80

Range 24 on Highway No. 69 generally located 0 (miles) at

(direction) from NE 66<sup>th</sup> AVE (city, county line, or other landmark). Work proposed is more

specifically located as being from 91.58 (Milepost #) and 461+00 (Highway Station)

to 91.58 (Milepost #) and 461+00 (Highway Station) on the West side of highway.

**Disclosure Statement:** The information furnished on this form will be used by the Department of Transportation to determine approval or denial of the application. Failure to provide all pertinent information will result in denial of the application. Information furnished is public information and copies may be provided to the public upon request.

The utility company, corporation, applicant, permit holder or licensee, (hereinafter referred to as the Permit applicant) agrees with the Iowa Department of Transportation (hereafter referred to as the Department) that the following stipulations and those special requirements as listed on this document shall govern under this permit after it is approved by the Department.

### A. General

1. The installation shall meet the requirements of local municipal, county, state, and federal franchise rules and regulations, regulations and directives of the Iowa State Commerce Commission; the Iowa Department of Natural Resources, all rules and regulations of the Department and any other laws or regulations applicable.
2. The Permit Holder shall be fully responsible for any future adjustments of the facilities within the established highway right-of-way caused by highway construction or maintenance operations.
3. As per Section 115.8(8) of the Utility Accommodation Policy, As-Built plans are due within 90 days after completion of construction, the utility owner shall submit to the district representative an as-built plan.
4. The work described in this permit shall be completed as proposed in compliance with the stipulations and special requirements within one year from the date Department approval is received for said request. Failure on the part of the Permit Holder to abide by the stipulations or in constructing the work described as stipulated and within the time frame stated shall render this agreement and request null and void. The Permit Holder also agrees to save the State of Iowa and the Department harmless of any damages or losses that may be sustained by any person, or persons, on account of the conditions and requirements of this agreement.
5. Non-compliance with any of the terms of the Department's policy, permit, or agreement, may be considered cause for shut-down of construction operations, revocation of the permit, or withholding of relocation reimbursement and/or withholding of future application approvals until compliance is confirmed. The cost of any work deemed necessary to be performed by the State in removal of non-complying construction will be assessed against the Permit Holder.



## **B. Construction and Maintenance**

1. The location, construction and maintenance of the utility installation covered by this application shall be in accordance with the current Department's Utility Accommodation Policy. <http://www.iowadot.gov/traffic/pdfs/UtilityPolicy.pdf>
2. Before beginning any work in the highway right-of-way, it is the responsibility of the Permit Holder to obtain an easement from the drainage district if necessary. The Department assumes no responsibility for advising the Permit Holder of each location of a drainage district crossing. It is the Permit Holder's responsibility to locate these crossings and obtain any necessary easements or permission from the drainage district. See Code of Iowa, Chapter 468 for additional information.
3. A copy of the approved permit shall be available on the job site at all times for examination by Department personnel.
4. Operations in the construction and maintenance of this utility installation shall be carried on in such a manner as to cause minimum interference to or distraction of traffic on said highway.
5. Traffic protection shall minimally be in accordance with Part VI of the current Manual on Uniform Traffic Control Devices for Streets and Highways. The applicant shall be responsible for correctly using traffic control devices including signs, warning lights, and channelizing devices as needed while work is in progress or the clear zone is impacted. Flagging operations are the responsibility of the applicant. The Department's TC XXX Series Standards are the preferred traffic control specification plans.  
[http://www.iowadot.gov/design/stdplne\\_tc.htm](http://www.iowadot.gov/design/stdplne_tc.htm)
6. The applicant shall seed and mulch all disturbed areas within the highway right-of-way and shall be responsible for the vegetative cover until it becomes well established. Any surfaced areas such as driveways or shoulders and sodded waterways and plantings which are disturbed shall be restored to their original condition. Any damage to any other underground facilities during installation shall be repaired at the permit holder's expense.
7. All personnel in the highway right-of-way shall wear ANSI 107 Class 2 apparel at all times when exposed to traffic or construction equipment.
8. As per Policy Section 115.4(9) parking or storage in the clear zone is prohibited. When not in actual use, vehicles, equipment and materials shall not be parked or stored within the clear zone or median.
9. Unless specifically noted in Special Requirements section, all work performed within the right-of-way shall be restricted to 30 minutes after sunrise to 30 minutes before sunset.
10. Pedestals shall be placed within 12 inches of the right-of-way line.
11. All above and below ground appurtenances (pedestals, hydrants, drains, accesses, etc.) shall be marked with high visibility posts and signs. The minimum height requirement for the signs shall be 5 foot. Urban Roadway Sections may be exempted with department approval.

## **C. Liability**

1. To the extent allowable by law, the Permit Holder agrees to indemnify, defend, and hold the Department harmless from any action or liability arising out of the design, construction, maintenance, placement of traffic control devices, inspection, or use of the Permit Holder's facilities. This agreement to indemnify, defend, and hold harmless applies to all aspects of the Department's application review and approval process, plan and construction reviews, and funding participation.
2. The Permit Holder shall indemnify and save harmless the State of Iowa, its agencies and employees, from any and all causes of action, suits at law or in equity, for losses, damages, claims or demands, and from any and all liability and expense of whatsoever nature, arising out of or in connection with the Permit Holder's use or occupancy of the public highway.
3. The State of Iowa and the Department assume no responsibility for damages to the Permit Holder's property occasioned by any construction or maintenance operations on said highway if the facilities are not located in accordance with this permit.
4. The State of Iowa, its agencies or employees, will be liable for expense incurred by the Permit Holder in its use and occupancy of the highway right-of-way only when negligence of the State, its agencies or employees, is the sole proximate cause of such expense. Whether in contract, tort or otherwise, the liability of the State, its agencies and employees, is limited to the reasonable, direct expense to repair damaged utilities, and in no event will such liability extend to loss of profits or business, indirect, special, consequential or incidental damages.

## **D. Notification**

1. The Permit Holder is responsible for contacting **Iowa One-Call (1-800-292-8989)** and request the location of all underground utilities forty-eight (48) hours before excavation. Before beginning work in the highway right-of-way, the Permit Holder shall also contact any other known utility located in the area of the proposed work.
2. The Permit Holder agrees to give the Department forty-eight (48) hour notice of its intention to start construction or to perform routine maintenance on the highway right-of-way. Said notice shall be made to the local DOT contact person whose name is shown on Page 3.
3. **511 Notification**-In accordance with Iowa Code section 321.348, cities and utilities **may not obstruct or close** primary highways or primary highway extensions (State highways within city limits) **without prior consent of the Iowa DOT**, except in emergency situations. Before setting up a lane closure or a vertical/horizontal restriction of any kind on a primary highway, call your local Iowa DOT Maintenance garage and call the Traffic Management Center per attached documents. Except in emergency situations, a 10 day advance notice is required.

<http://www.iowadot.gov/traffic/utility/pdfs/511UtilityNotification.pdf>

## **E. Buy America**

Buy America applies to relocations of utility facilities that must move due to highway projects under certain specific conditions that include reimbursable locations and relocations due to interstate projects. Please contact the Department's District Engineering Operation Technician (EOT) for more information on Buy America requirements or visit the following link: <http://www.iowadot.gov/traffic/utility/utility.html>

Permit Number: \_\_\_\_\_




**FOR DEPARTMENT USE ONLY**

Special Requirements - in addition to the stipulations above, the following special requirements shall apply to this permit:

**Applicant Signature and Agreement**

The undersigned have read the stipulations of this permit agreement as stated, as well as attachments which may be included, and by signing this application agree to abide by all stipulations and to complete the work as proposed in compliance with the stipulations and attachments within one year from the date Department approval is granted for said request. Failure on the part of the applicant to abide by the stipulations or to construct the work desired as stipulated and within the time frame stated shall render this agreement and request null and void. The undersigned also agrees to save harmless the State of Iowa and the Iowa Department of Transportation from any damage or losses that may be sustained by any person or persons on account of the conditions and requirements of this agreement.

Name of Agent (Print or Type) Patrick Stanton	Agent/Owner (Signature) 	Title Gas Engineer
Name of Owner (Print or Type) MidAmerican Energy	Date: 3/19/19	
e-Mail Address PEStanton@midamerican.com		

**CITY ACTION (IF PROPOSED WORK IS WITHIN AN INCORPORATED CITY, CITY ACTION IS REQUIRED)**

"The undersigned city joins in the grants embodied in the above permit executed by the Iowa Department of Transportation on condition that all of the covenants and undertakings therein running to the Iowa Department of Transportation shall inure to the benefit of the undersigned city and recommends action on said permit application as noted below by the delegated city official".


Recommend Approval     Do Not Recommend Approval     None Required

Handwritten Signature	Title	Date
Type or Print Name	Authorized Official for the City of	
e-Mail Address		

**COUNTY ACTION (IF PROPOSED WORK CROSSES COUNTY RIGHT-OF-WAY, COUNTY ACTION IS REQUIRED)**

"The undersigned county joins in the grants embodied in the above permit executed by the Iowa Department of Transportation on condition that all of the covenants and undertakings therein running to the Iowa Department of Transportation shall inure to the benefit of the undersigned county and recommends action on said permit application as noted below by the delegated county official".

Recommend Approval     Do Not Recommend Approval     None Required

Handwritten Signature 	Title County Engineer	Date 3-20-19
Type or Print Name Kurt D. Bailey	Authorized Official for the County of Polk	
e-Mail Address kurt.bailey@polkcountyiowa.gov		


**FEDERAL HIGHWAY ADMINISTRATION ACTION (WHEN REQUIRED)**

Recommend Approval     Do Not Recommend Approval     None Required

Authorized FHWA Representative Signature	Date
------------------------------------------	------

**DEPARTMENT OF TRANSPORTATION FINAL ACTION**

Application Approved     Application Denied

Authorized Highway District Representative Jeffrey Cunningham	Signature 	Permit Number: 77U-2019-050
e-Mail Address jeffrey.cunningham@iowadot.us	Date 3-21-19	

Notice of intention to commence activities on the highway rights-of-way shall be submitted by the applicant a minimum of 48 hours prior to actually commencing the activities as herein granted by this approved application. Notice is to be given to the following Iowa Department of Transportation representative. Except in emergencies a 10 day advance notice is required for lane restrictions of any kind:

Local DOT Contact Person (Type or Print Name) Eric Lack	City/Town Des Moines	Phone Number 515-265-1614
Street Address 1530 NE 53rd Ave	State ZIP Code IA 50313	
e-Mail Address eric.lack@iowadot.us		

Permit Number: \_\_\_\_\_



District One  
Des Moines Area Engineer's Office

March 21, 2019

Permit 77U-2019-050

MidAmerican Energy Gas Distribution  
Attn: Patrick Stanton  
10510 Douglas Avenue  
Urbandale, IA 50322

Enclosed is a copy of approved permit number 77U-2019-050, Application and Agreement for use of Highway Right of Way for Installing 1-inch PE 60 psig gas service. at station 461+00 on US 69.

Please note the stipulations and changes that we may have made since the permit was submitted.

A copy of this permit must be at the work site at all times while work is in progress.

If you have any questions, please feel free to call.

Sincerely,

Jeffrey Cunningham  
Access\Utility Specialist

Attachments  
JC/jc.

Cc: Jeffrey McCollough, IDOT 800 Lincoln Way Ames IA, 50010  
Eric Lack, IDOT 1530 NE 53<sup>rd</sup> Ave Des Moines IA 50313  
Kurt Bailey, Polk County 5885 NW 14<sup>th</sup> Street Des Moines IA 50313  
File



Special Requirements:

All Material or equipment shall be kept 10 feet off the Right of Way during non-working hours.

No hole shall remain open within the Right of Way during non-working hours.


Right of Way shall be restored immediately upon completion of project.

No parking on shoulders.

No digging into side slopes of any road or highway shall be allowed.

Proper traffic control shall be used at all times.



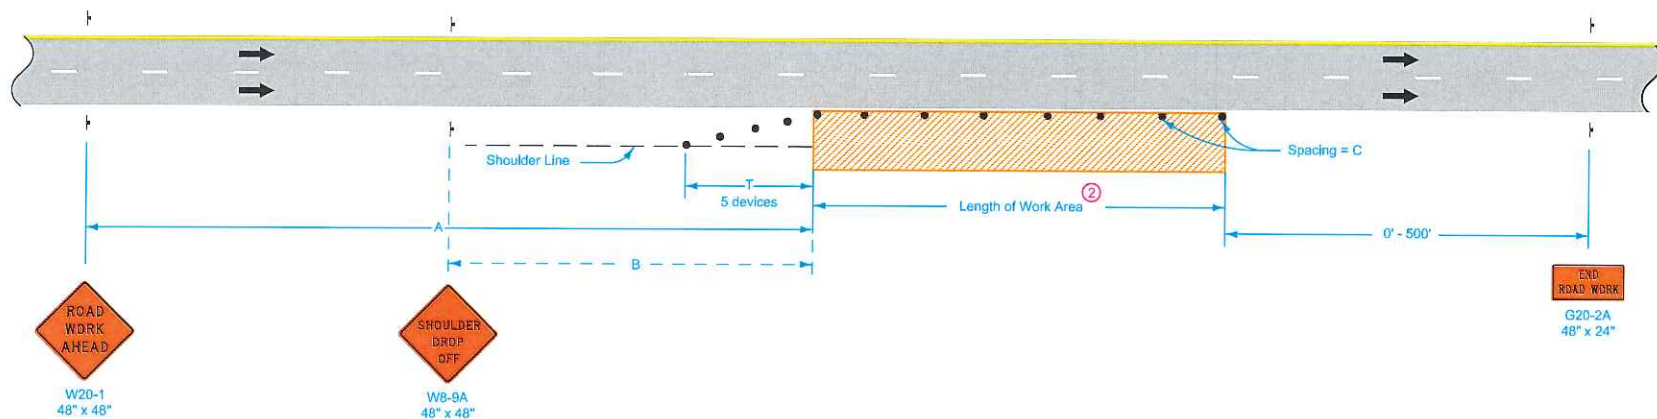

When a pavement edge drop-off exists, install a SHOULDER DROP-OFF sign.

No pavement edge drop-offs greater than pavement depth will be allowed during non-working hours.

Shoulder edge drop-offs shall be mitigated according to Article 1107.08.L2 of the Standard Specifications.

For work lasting less than one hour, refer to TC-1.

① When the length of a pavement edge drop-off is 1000 feet or less, the temporary fillet requirement of Article 1107.08 of the Standard Specifications does not apply. Reduce channelizer spacing to 40 feet.

② For work areas less than 200 feet long, use channelizers spaced at 20 foot centers or use a vehicle with an amber revolving light or amber strobe light.

Possible Contract Item:  
Traffic Control

**LEGEND**

- Traffic Sign
- 42" Channelizer
- Work Area
- Direction of Traffic

SPEED LIMIT (mph)	A	B	C ②	T
40 or less	500'	250'	40'	100'
45 - 50	700'	350'	80' ①	200'
55 - 60	1500'	500'	100' ①	200'
65 - 70	1500'	500'	100' ①	230'

REVISION

8	04-21-15
---	----------

**IOWA DOT**

**STANDARD ROAD PLAN**

**TC-402**


SHEET 1 of 1

REVISIONS: Modified general notes, changed title and replaced the DOT logo in the title block with the new version.

*Brian Smith*  
APPROVED BY DESIGN METHODS ENGINEER

**WORK WITHIN 15 FT OF TRAVELED WAY**

# Minimum Policy Requirements Rural Section Non-Freeway Highway

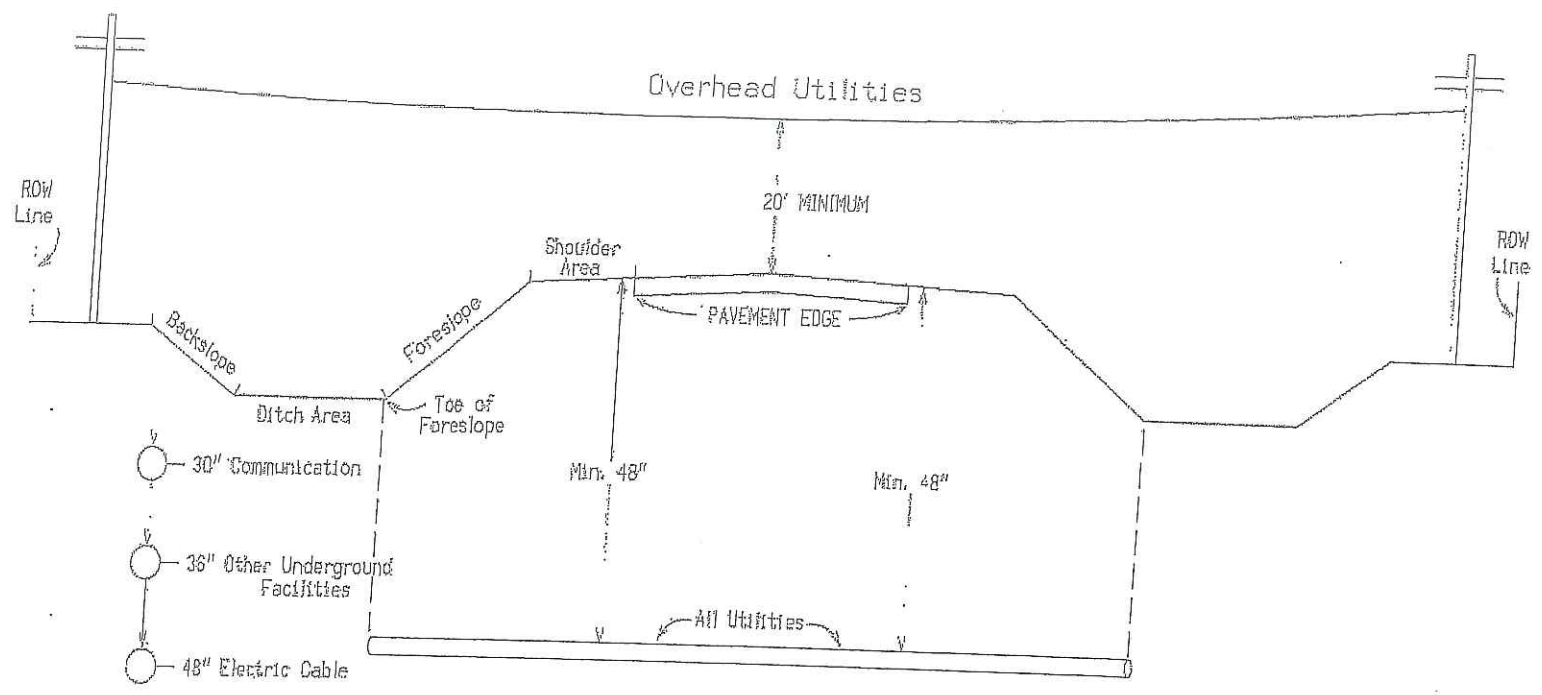

**Notes:**

Utilities shall be located between the toe of foreslope and the highway row line.  
 Utilities should be located as near to the highway row line as practical.  
 See Utility Policy, Section 115.13 for further details.

E-8

## Clear-zone Distances for Highways

For freeways, expressways, rural two-lane highways, and transitional facilities, select the design clear-zone distance from the appropriate clear zone table, using the mainline volume. For ramps that are separate from the mainline, use the ramp volume. Ramp tapers and auxiliary lanes are special cases and will be discussed later in this section. Note that since traffic speeds, traffic volumes, horizontal curvature, and roadside geometry can all vary throughout a corridor, clear-zone distances must be determined for each distinct roadway segment.

Preferred Clear-zone Distances (feet).

design speed	design ADT	FORESLOPES			BACKSLOPES		
		6:1 or flatter	Steeper than 6:1, up to and including 4:1	Steeper than 4:1	Steeper than 4:1*	4:1 or flatter, up to 6:1	6:1 or flatter
40 mph or less	ADT < 750	10	10	**	10	10	10
	750 ≤ ADT < 1500	12	14	**	12	12	12
	1500 ≤ ADT < 6000	14	16	**	14	14	14
	ADT ≥ 6000	16	18	**	16	16	16
45 -- 50 mph	ADT < 750	12	14	**	10	10	12
	750 ≤ ADT < 1500	16	20	**	12	14	16
	1500 ≤ ADT < 6000	18	26	**	14	16	18
	ADT ≥ 6000	22	28	**	16	20	22
55 mph	ADT < 750	14	18	**	10	12	12
	750 ≤ ADT < 1500	18	24	**	12	16	18
	1500 ≤ ADT < 6000	22	30	**	16	18	22
	ADT ≥ 6000	24	32	**	18	22	24
60 mph	ADT < 750	18	24	**	12	14	16
	750 ≤ ADT < 1500	24	32	**	14	18	22
	1500 ≤ ADT < 6000	30	40	**	18	22	26
	ADT ≥ 6000	32	44	**	22	26	28
65 -- 70 mph	ADT < 750	20	26	**	12	16	16
	750 ≤ ADT < 1500	26	36	**	16	20	22
	1500 ≤ ADT < 6000	32	42	**	20	24	28
	ADT ≥ 6000	34	46	**	24	30	30

\* Backslopes as steep as 2.5:1 can be considered as part of the clear zone, as long as they are relatively smooth and do not contain any fixed objects. Refer to Section 8A-4 of the Design Manual for information regarding backslopes steeper than 2.5:1.

\*\* Since a vehicle traveling on a slope steeper than 4:1 is likely to be diverted to the bottom of the slope, the width of any slope steeper than 4:1 cannot be counted in the clear zone determination. Refer to Section 8A-2 of the Design Manual for information on providing clear recovery areas at the base of steep slopes.



**Table 2601.03-1: Rural Stabilizing Crop Seeding Rates and Schedule**

March 1 through October 31	
Oat	50 lbs. per acre
Grain rye	50 lbs. per acre
Canada wildrye ( <i>Elymus canadensis</i> )	5 lbs PLS. per acre
November 1 through February 28 (or 29)	
Oat	62 lbs. per acre
Grain rye	62 lbs. per acre
Canada wildrye ( <i>Elymus canadensis</i> )	7 lbs. PLS. per acre
For stabilizing crop only, Canada wildrye ( <i>Elymus canadensis</i> ) seed will not be required to be certified as Source Identified Class (Yellow Tag) Source G0-Iowa.	
Canada wildrye ( <i>Elymus canadensis</i> ) seed shall be debearded or equal to facilitate application of seed.	

**Table 2601.03-2: Urban Stabilizing Crop Seeding Rates**

Bluegrass, Kentucky <sup>1</sup>	126 lbs. per acre
Ryegrass, Perennial (turf-type variety) <sup>2</sup>	40 lbs. per acre
Fescue, Creeping Red	18 lbs. per acre
1. Choose three different cultivars of Kentucky bluegrass, at 42 lbs. per acre each.	
2. Choose two different cultivars of turf-type perennial ryegrass, at 20 lbs. per acre each.	


**Table 2601.03-3: Permanent Seed Rates, Rural Areas**

Fescue, Tall (Fawn)	100 lbs. per acre
Ryegrass, Perennial (Linn)	75 lbs. per acre
Bluegrass, Kentucky	20 lbs. per acre

**Table 2601.03-4: Permanent Seed Rates, Urban Areas**


Bluegrass, Kentucky <sup>1</sup>	126 lbs. per acre
Ryegrass, Perennial (turf-type variety) <sup>2</sup>	40 lbs. per acre
Fescue, Creeping Red	18 lbs. per acre
1. Choose three different cultivars of Kentucky bluegrass, at 42 lbs. per acre each.	
2. Choose two different cultivars of turf-type perennial ryegrass, at 20 lbs. per acre each.	



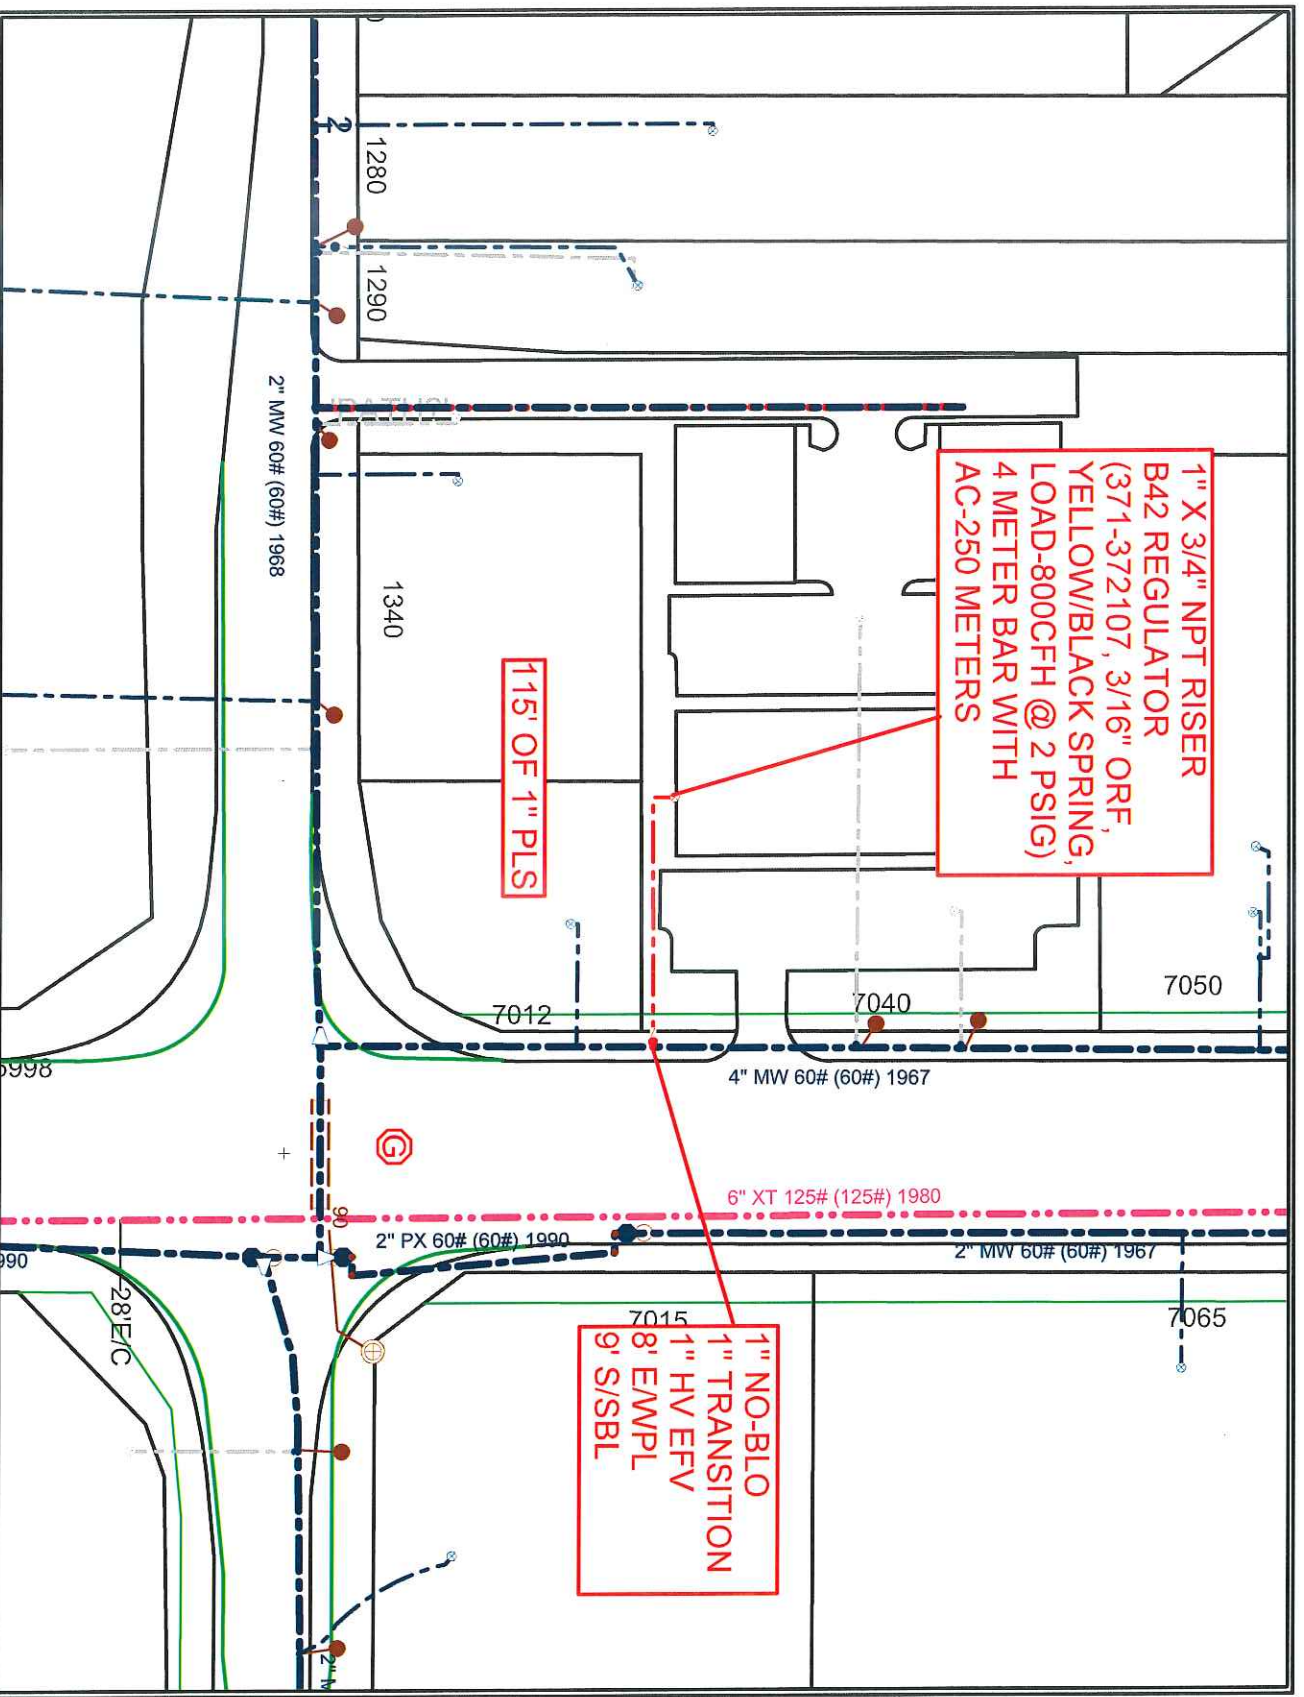

**NOTES:**

1. ALL WORK, INCLUDING PRESSURE TESTING AND PURGING, TO BE COMPLETED ACCORDING TO MEC GAS STANDARDS.
2. PRESSURE MUST BE MONITORED ON ALL SIDES OF ALL STOPPING/SQUEEZE POINTS THAT SHOULD MAINTAIN PRESSURE.
3. CUSTOMER TO STAKE GAS RISER LOCATION AND SET RISER BRACKET ON BUILDING.
4. REGULATOR VENTS MUST BE MINIMUM OF 3' FROM ANY OPENING.

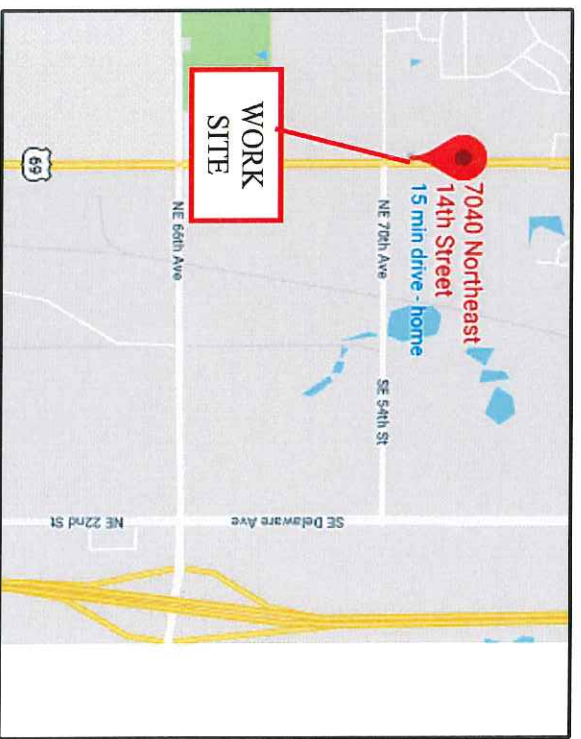

	Cust: CARNEY TOWN CENTER -- BLDG C1			WMS_REV:2736747-1	
	Addr: 7040	14th		ST	Date: 1/30/2019
Crew HQ:DMAT	City: POLK COUNTY	X =	Y =	Scale: 1 IN = 100 FT	Designer: ENGER, SCOT E
Job Desc: NB: Install 1'15" of 1" PLS service with a 4 meter bar with AC-250 meters and B42R regulator.					

**DISCLAIMER OF LIABILITY**  
 NOTE: This drawing reflects facilities in place at the time of its preparation and is subject to change at any time. For current facility information, please contact MidAmerican Energy Company. Further, MidAmerican Energy Company disclaims all liability and responsibility for all claims and damages including but not limited to, personal injury, death and property damage, resulting from any authorized or unauthorized use of, or reliance upon, this drawing for any purpose.



