

REVISED	1/28/13	PAR	3
REVISED	3/11/13	PAR	4,7
REVISED	8/5/13	PAR	7

Lincoln Twp
T-76N R-24W
SEC. 29

Curve Data (Survey)
 $\Delta = 34^\circ 40' 53.90''$ (LT)
 $T = 357.80$
 $L = 693.62$
 $E = 1,745.89$
 $S = 51.56$

Curve Data
 $\Delta = 29^\circ 11' 23.92''$ (LT)
 $T = 398.39$
 $L = 779.48$
 $R = 1,530.00$
 $E = 51.02$

SCS PI Sta 264+10.92
 $\Delta = 35^\circ 10' 54.09''$ (LT)
 $\text{Theta} = 2^\circ 59' 45.09''$
 $L_s = 160.00$
 $T_s = 565.29$
 $E_s = 75.79$
 $P = 0.70$
 $K = 79.99$
 $X_c = 159.96$
 $Y_c = 2.79$
 $LT = 106.68$
 $ST = 53.35$
 $LC = 159.98$

For Mainline Details Refer to Sheet No. D.2


Right of Way Design Information

THIS SHEET INCLUDED FOR INFORMATION ONLY

ROW Team: GETTINGS/DUMDEI/GOGERTY
 ROW #: STPN-92-5(50)--2J-91
 Plan Date: 12/6/13

Color Legend:

- Property Lines
- Temporary Easement
- Permanent Acquisition

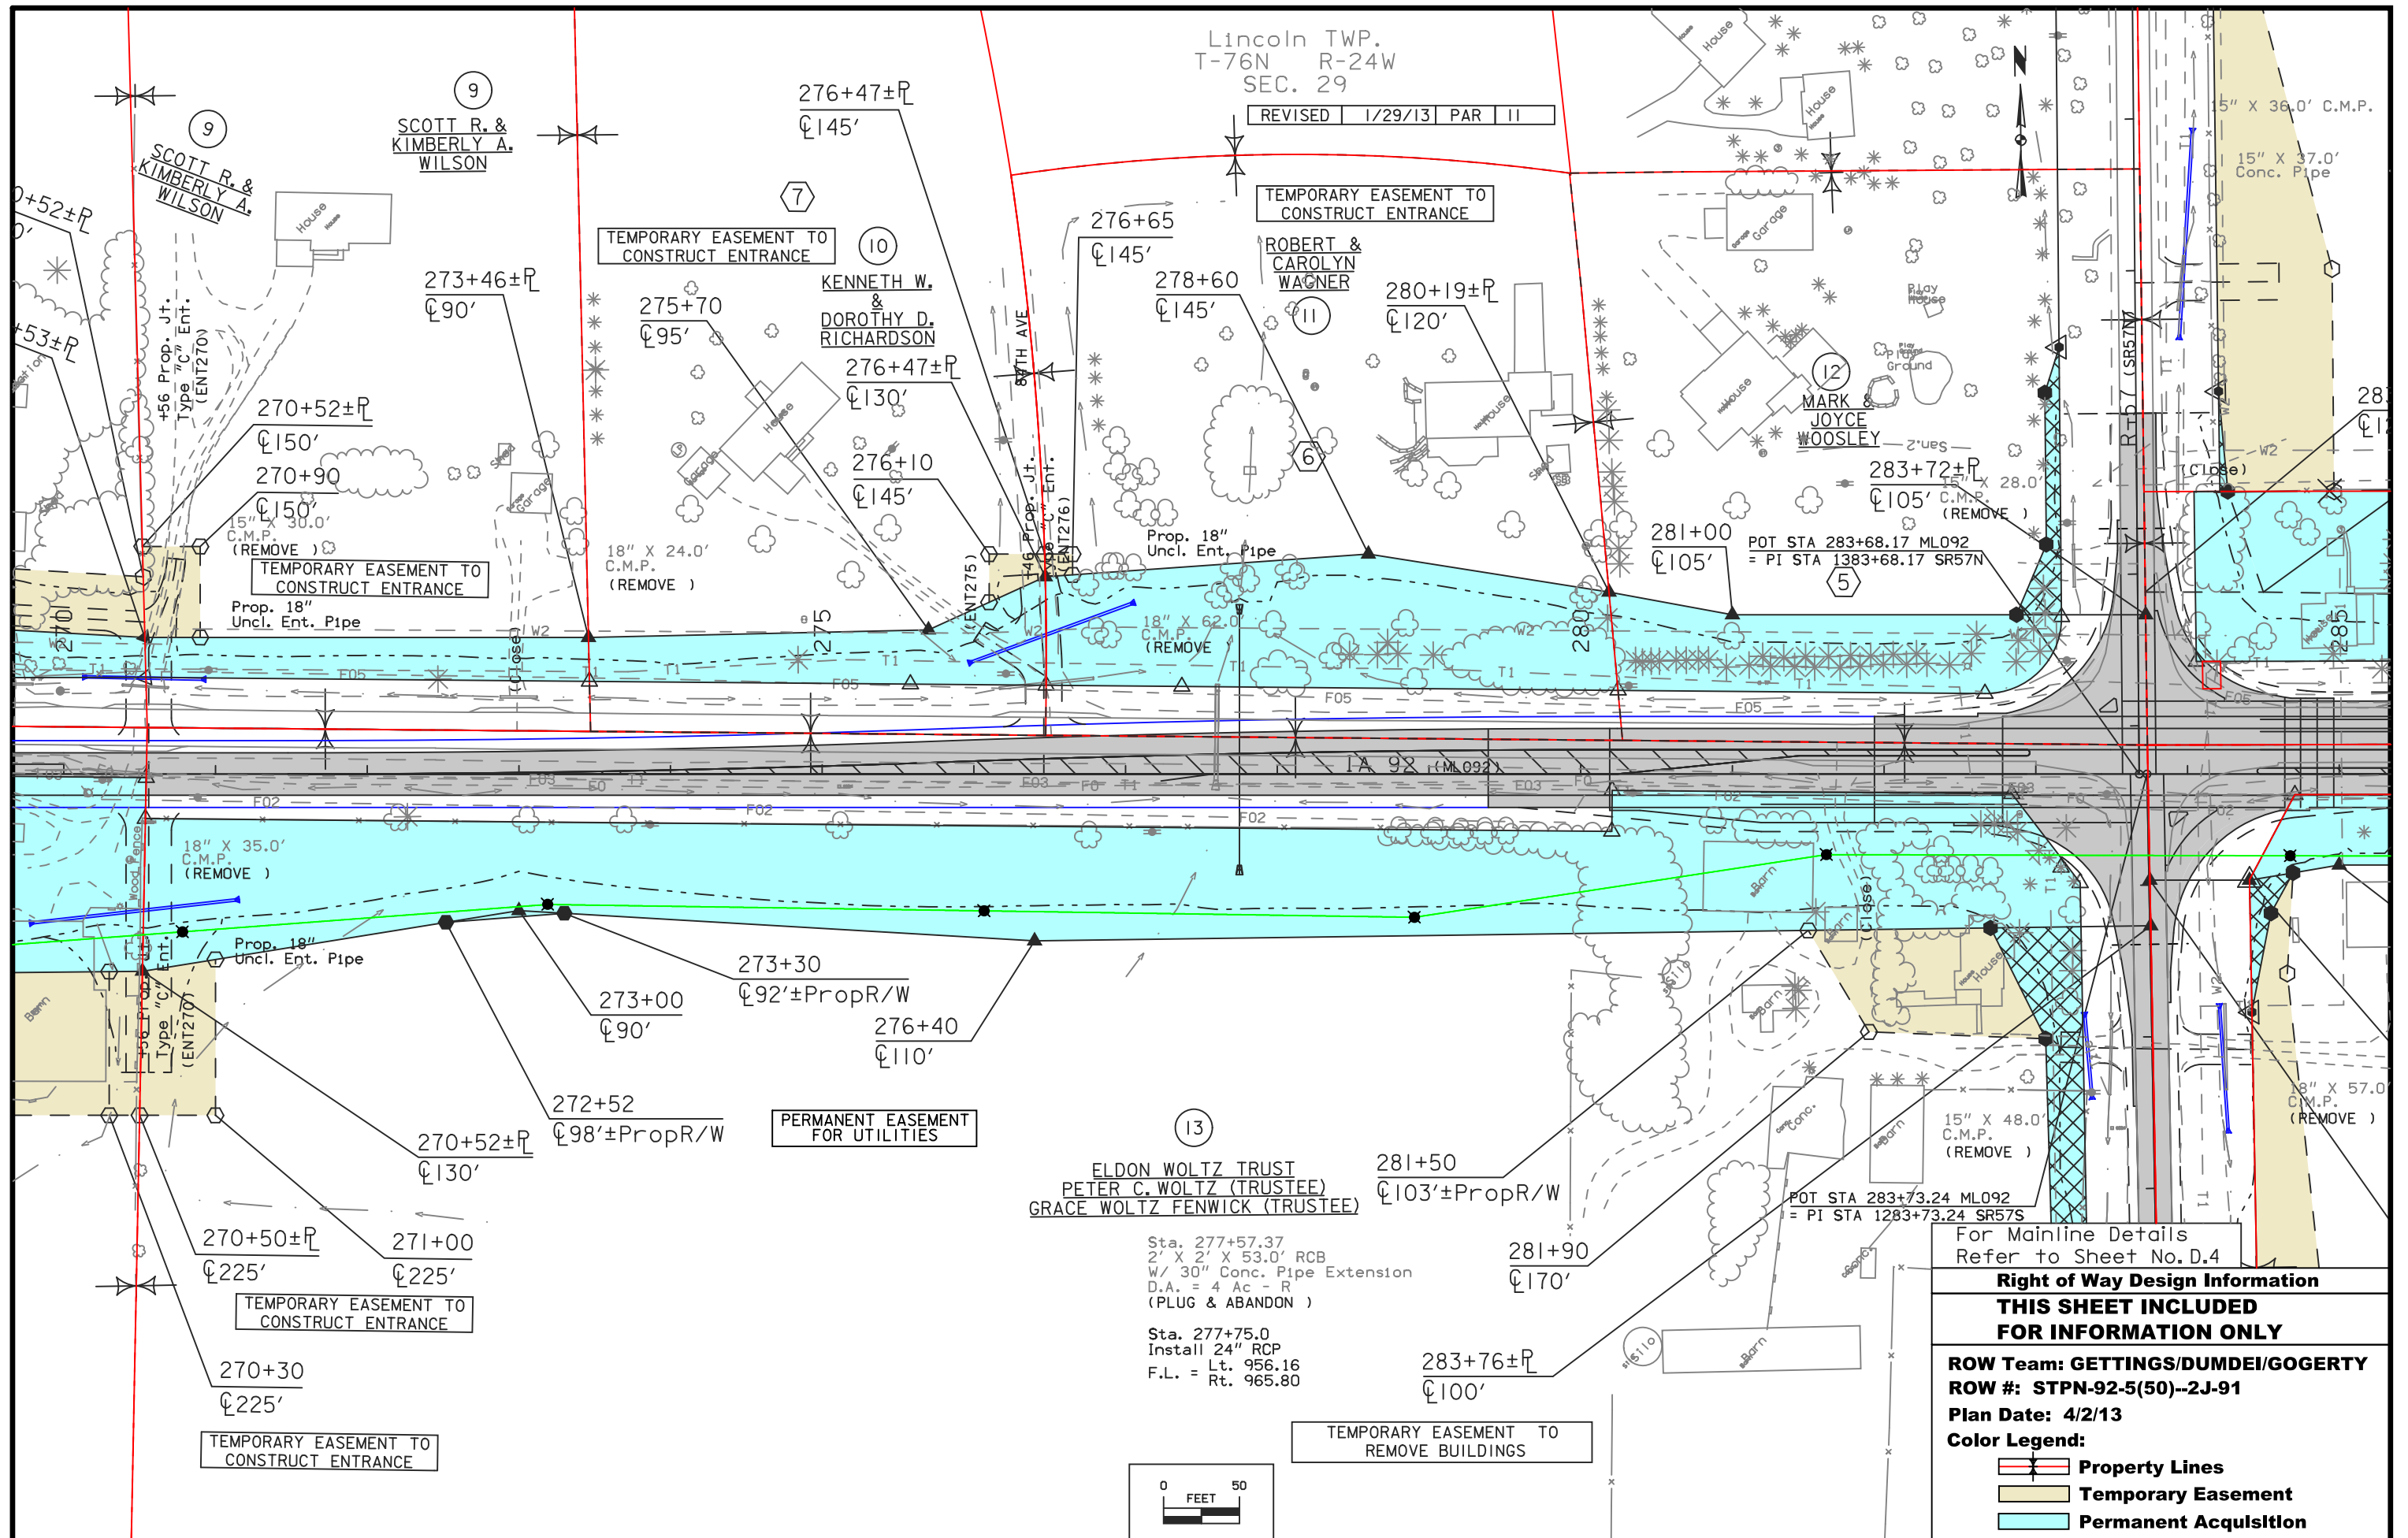

Lincoln TWP.
T-76N R-24W
SEC. 29

REVISED 1/29/13 PAR 11

TEMPORARY EASEMENT TO
CONSTRUCT ENTRANCE

ROBERT &
CAROLYN
WAGNER

280+19±R
±120'

12
MARK &
JOYCE
WOOSLEY

283+72±R
±105' C.M.P.
(REMOVE)

POT STA 283+68.17 ML092
= PI STA 1383+68.17 SR57N

13

ELDON WOLTZ TRUST
PETER C. WOLTZ (TRUSTEE)
GRACE WOLTZ FENWICK (TRUSTEE)

Sta. 277+57.37
2' X 2' X 53.0' RCB
W/ 30" Conc. Pipe Extension
D.A. = 4 Ac - R
(PLUG & ABANDON)

Sta. 277+75.0
Install 24" RCP
F.L. = Lt. 956.16
Rt. 965.80

TEMPORARY EASEMENT TO
REMOVE BUILDINGS

For Mainline Details
Refer to Sheet No.D.4

Right of Way Design Information

**THIS SHEET INCLUDED
FOR INFORMATION ONLY**

**ROW Team: GETTINGS/DUMDEI/GOGERTY
ROW #: STPN-92-5(50)--2J-91**

Plan Date: 4/2/13


Color Legend:

- Property Lines
- Temporary Easement
- Permanent Acquisition



Lincoln TWP.
T-76N R-24W
SEC. 29

REVISED	3/11/13	PAR	17,21
REVISED	4/10/13	PAR	20
REVISED	5/3/13	PAR	17

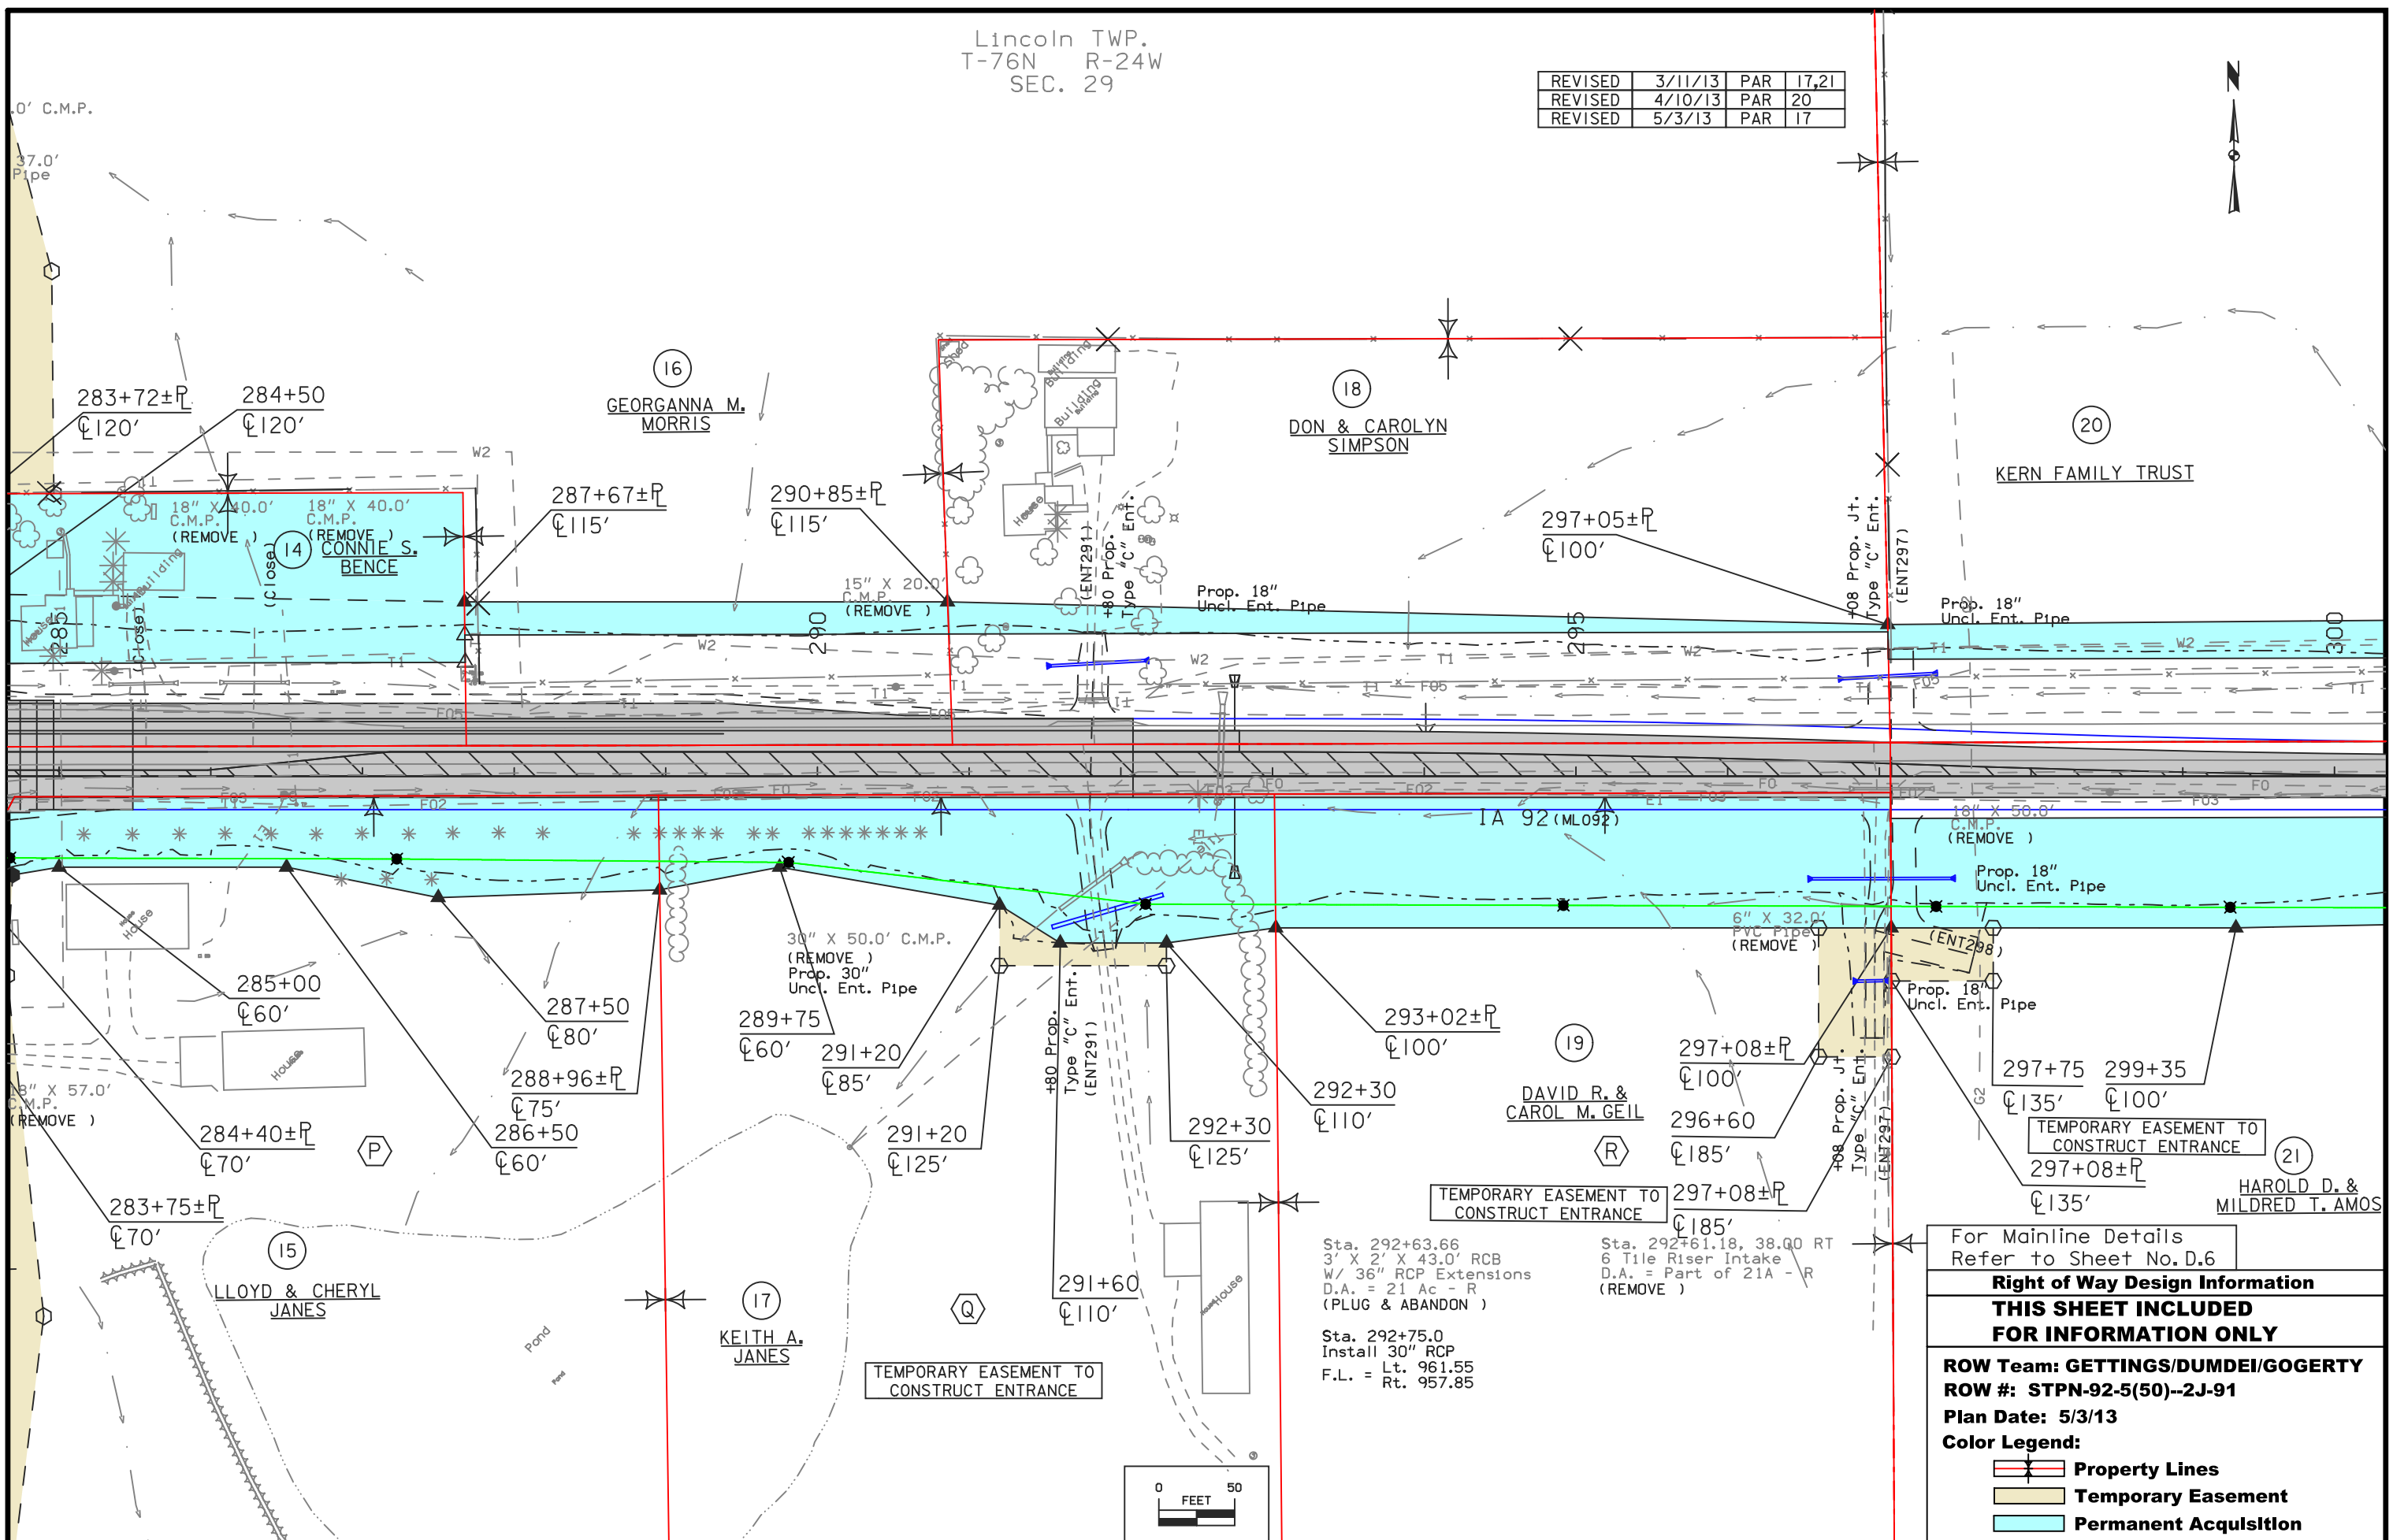

For Mainline Details
Refer to Sheet No. D.6

Right of Way Design Information

THIS SHEET INCLUDED FOR INFORMATION ONLY

ROW Team: GETTINGS/DUMDEI/GOGERTY
ROW #: STPN-92-5(50)--2J-91
Plan Date: 5/3/13

Color Legend:

- Property Lines
- Temporary Easement
- Permanent Acquisition

Lincoln TWP.
T-76N R-24W
SEC. 29


Lincoln TWP.
T-76N R-24W
SEC. 28

(20)
KERN FAMILY TRUST

(23)
DOROTHY F.
ABBOTT &
KIM A.
SILVER

REVISED	3/11/13	PAR	21,22
REVISED	4/10/13	PAR	20
REVISED	9/26/13	PAR	24
REVISED	10/28/13	PAR	20

(25)
DWIGHT T.
MC CORMICK

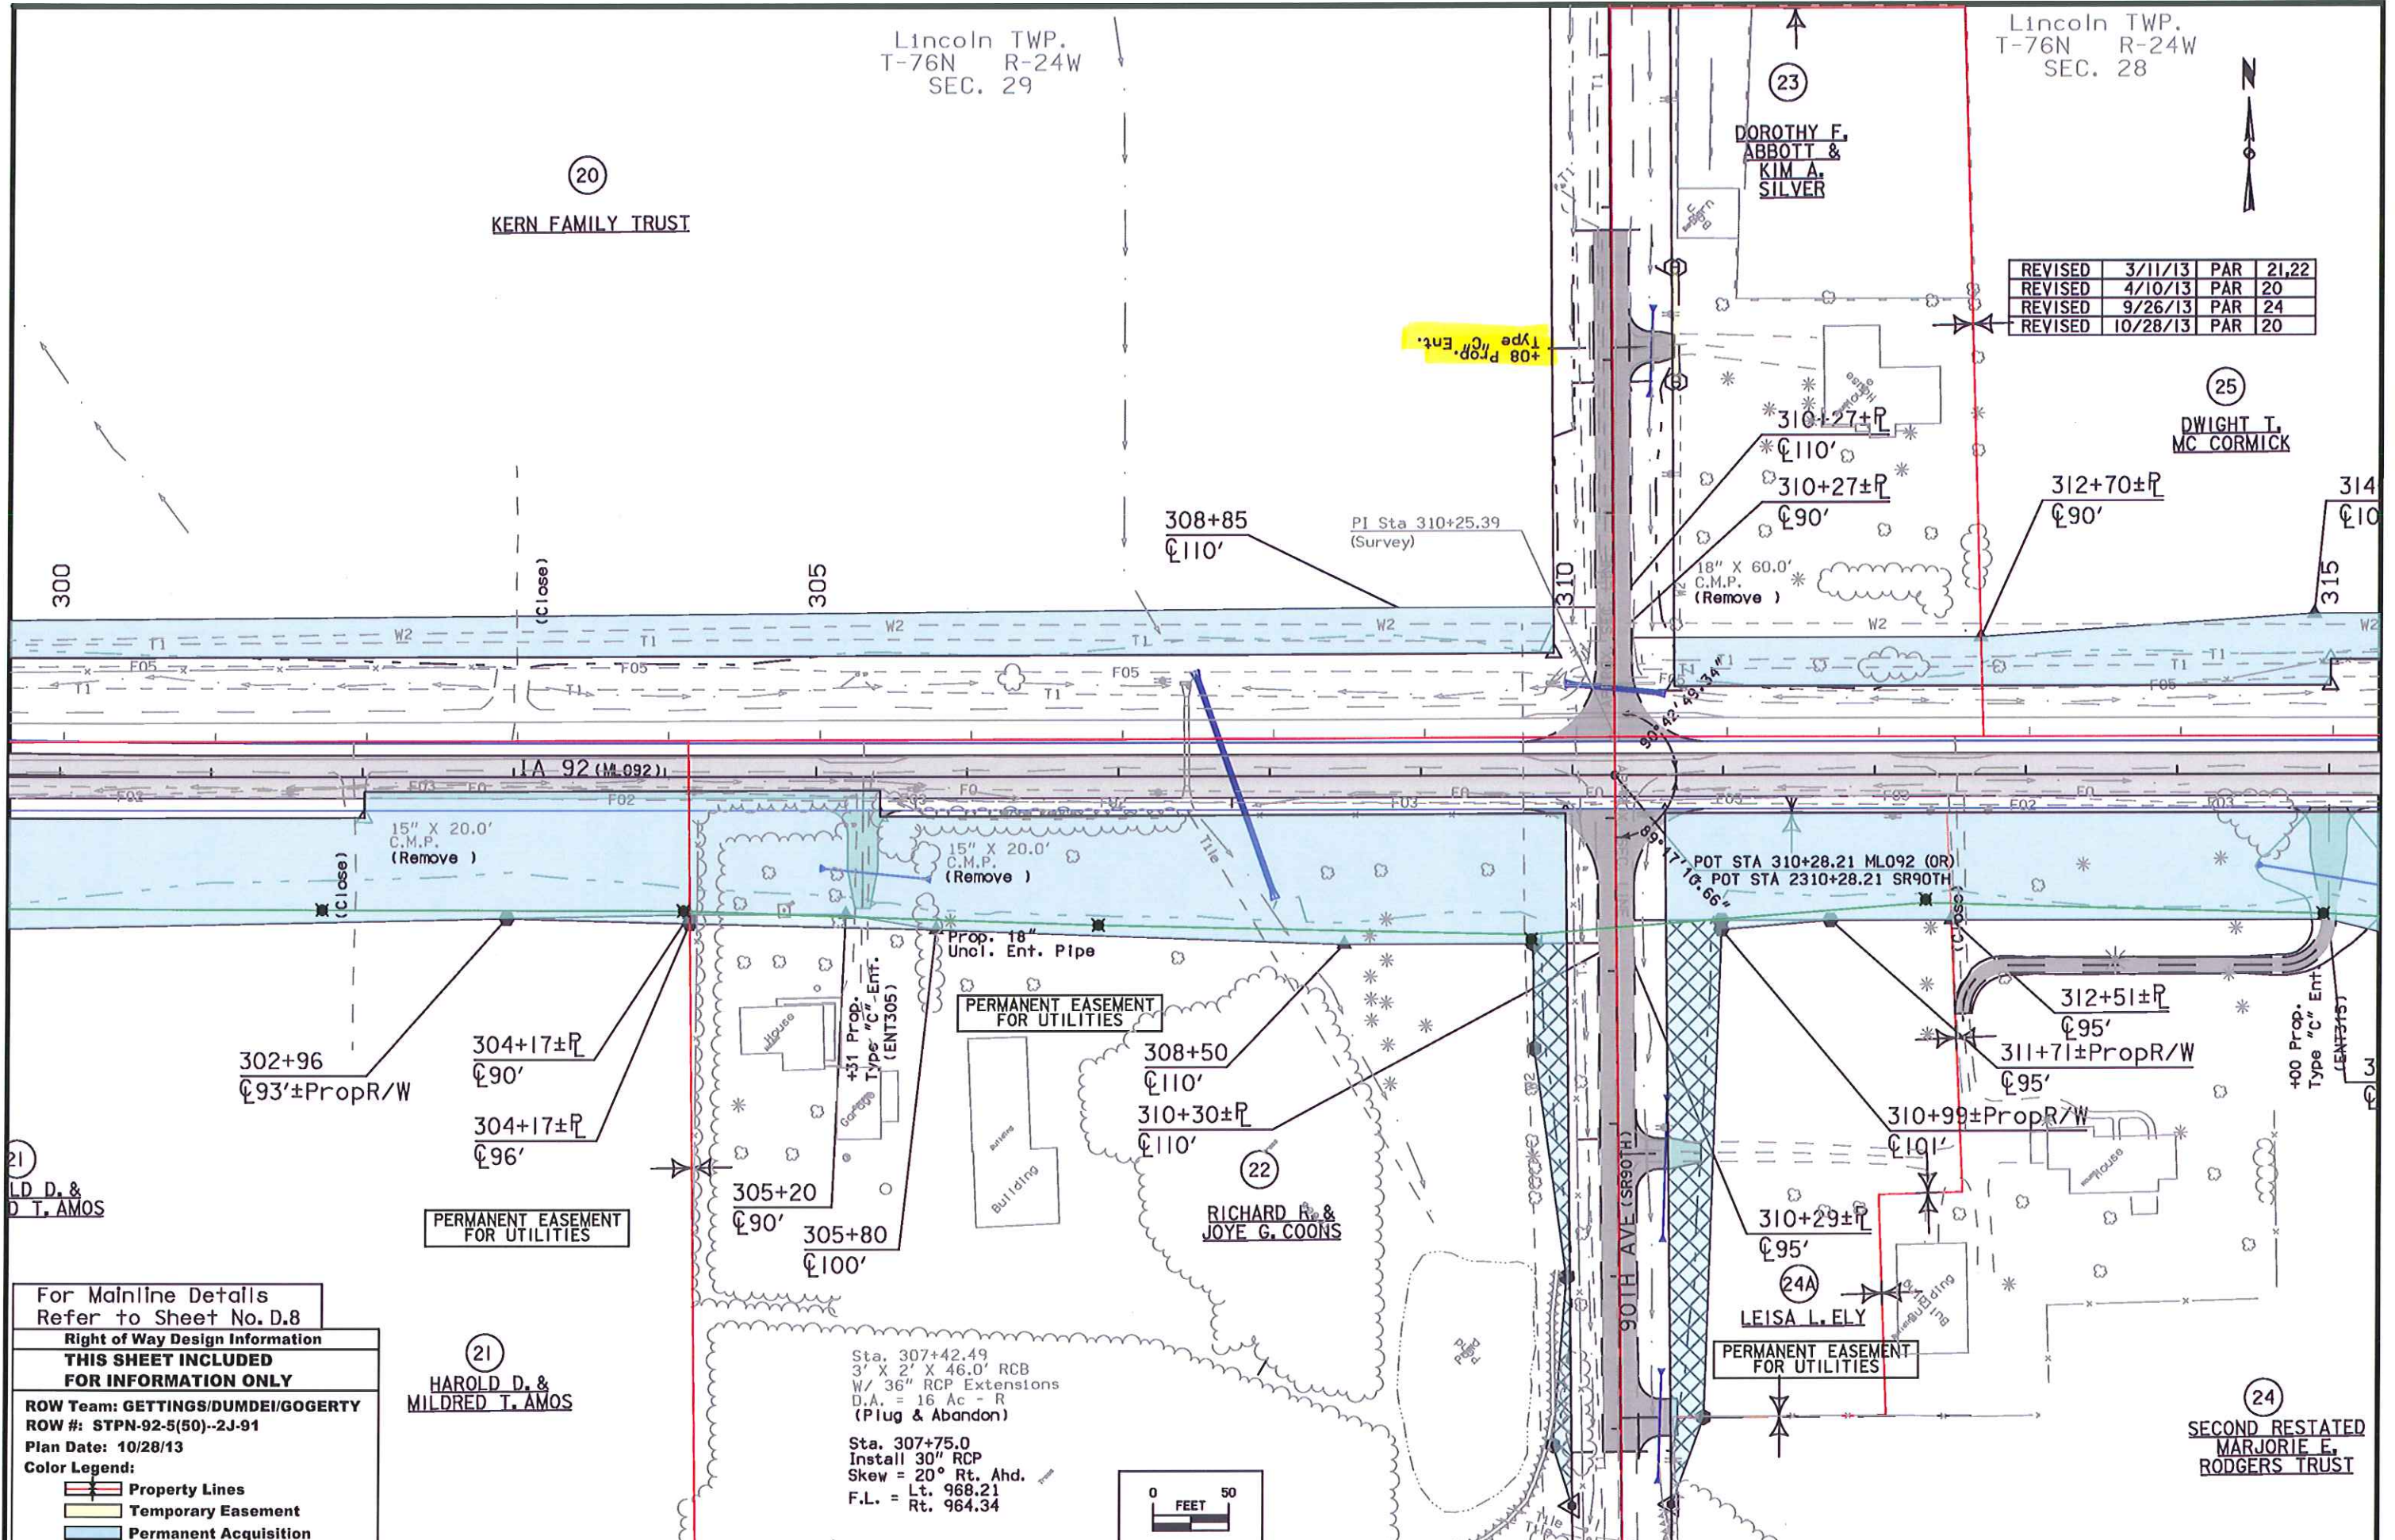

(21)
LD D. &
D T. AMOS

(21)
HAROLD D. &
MILDRED T. AMOS

(22)
RICHARD R. &
JOYE G. COONS

(24A)
LEISA L. ELY

(24)
SECOND RESTATED
MARJORIE E.
RODGERS TRUST

For Mainline Details
Refer to Sheet No. D.8

Right of Way Design Information
THIS SHEET INCLUDED
FOR INFORMATION ONLY


ROW Team: GETTINGS/DUMDEI/GOGERTY
ROW #: STPN-92-5(50)--2J-91
Plan Date: 10/28/13

Color Legend:

- Property Lines
- Temporary Easement
- Permanent Acquisition


Sta. 307+42.49
3' X 2' X 46.0' RCB
W/ 36" RCP Extensions
D.A. = 16 Ac - R
(Plug & Abandon)

Sta. 307+75.0
Install 30" RCP
Skew = 20° Rt. Ahd.
F.L. = Lt. 968.21
Rt. 964.34

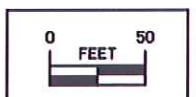

Lincoln TWP.
T-76N R-24W
SEC. 28

REVISED	3/11/13	PAR	25,27
REVISED	9/26/13	PAR	24

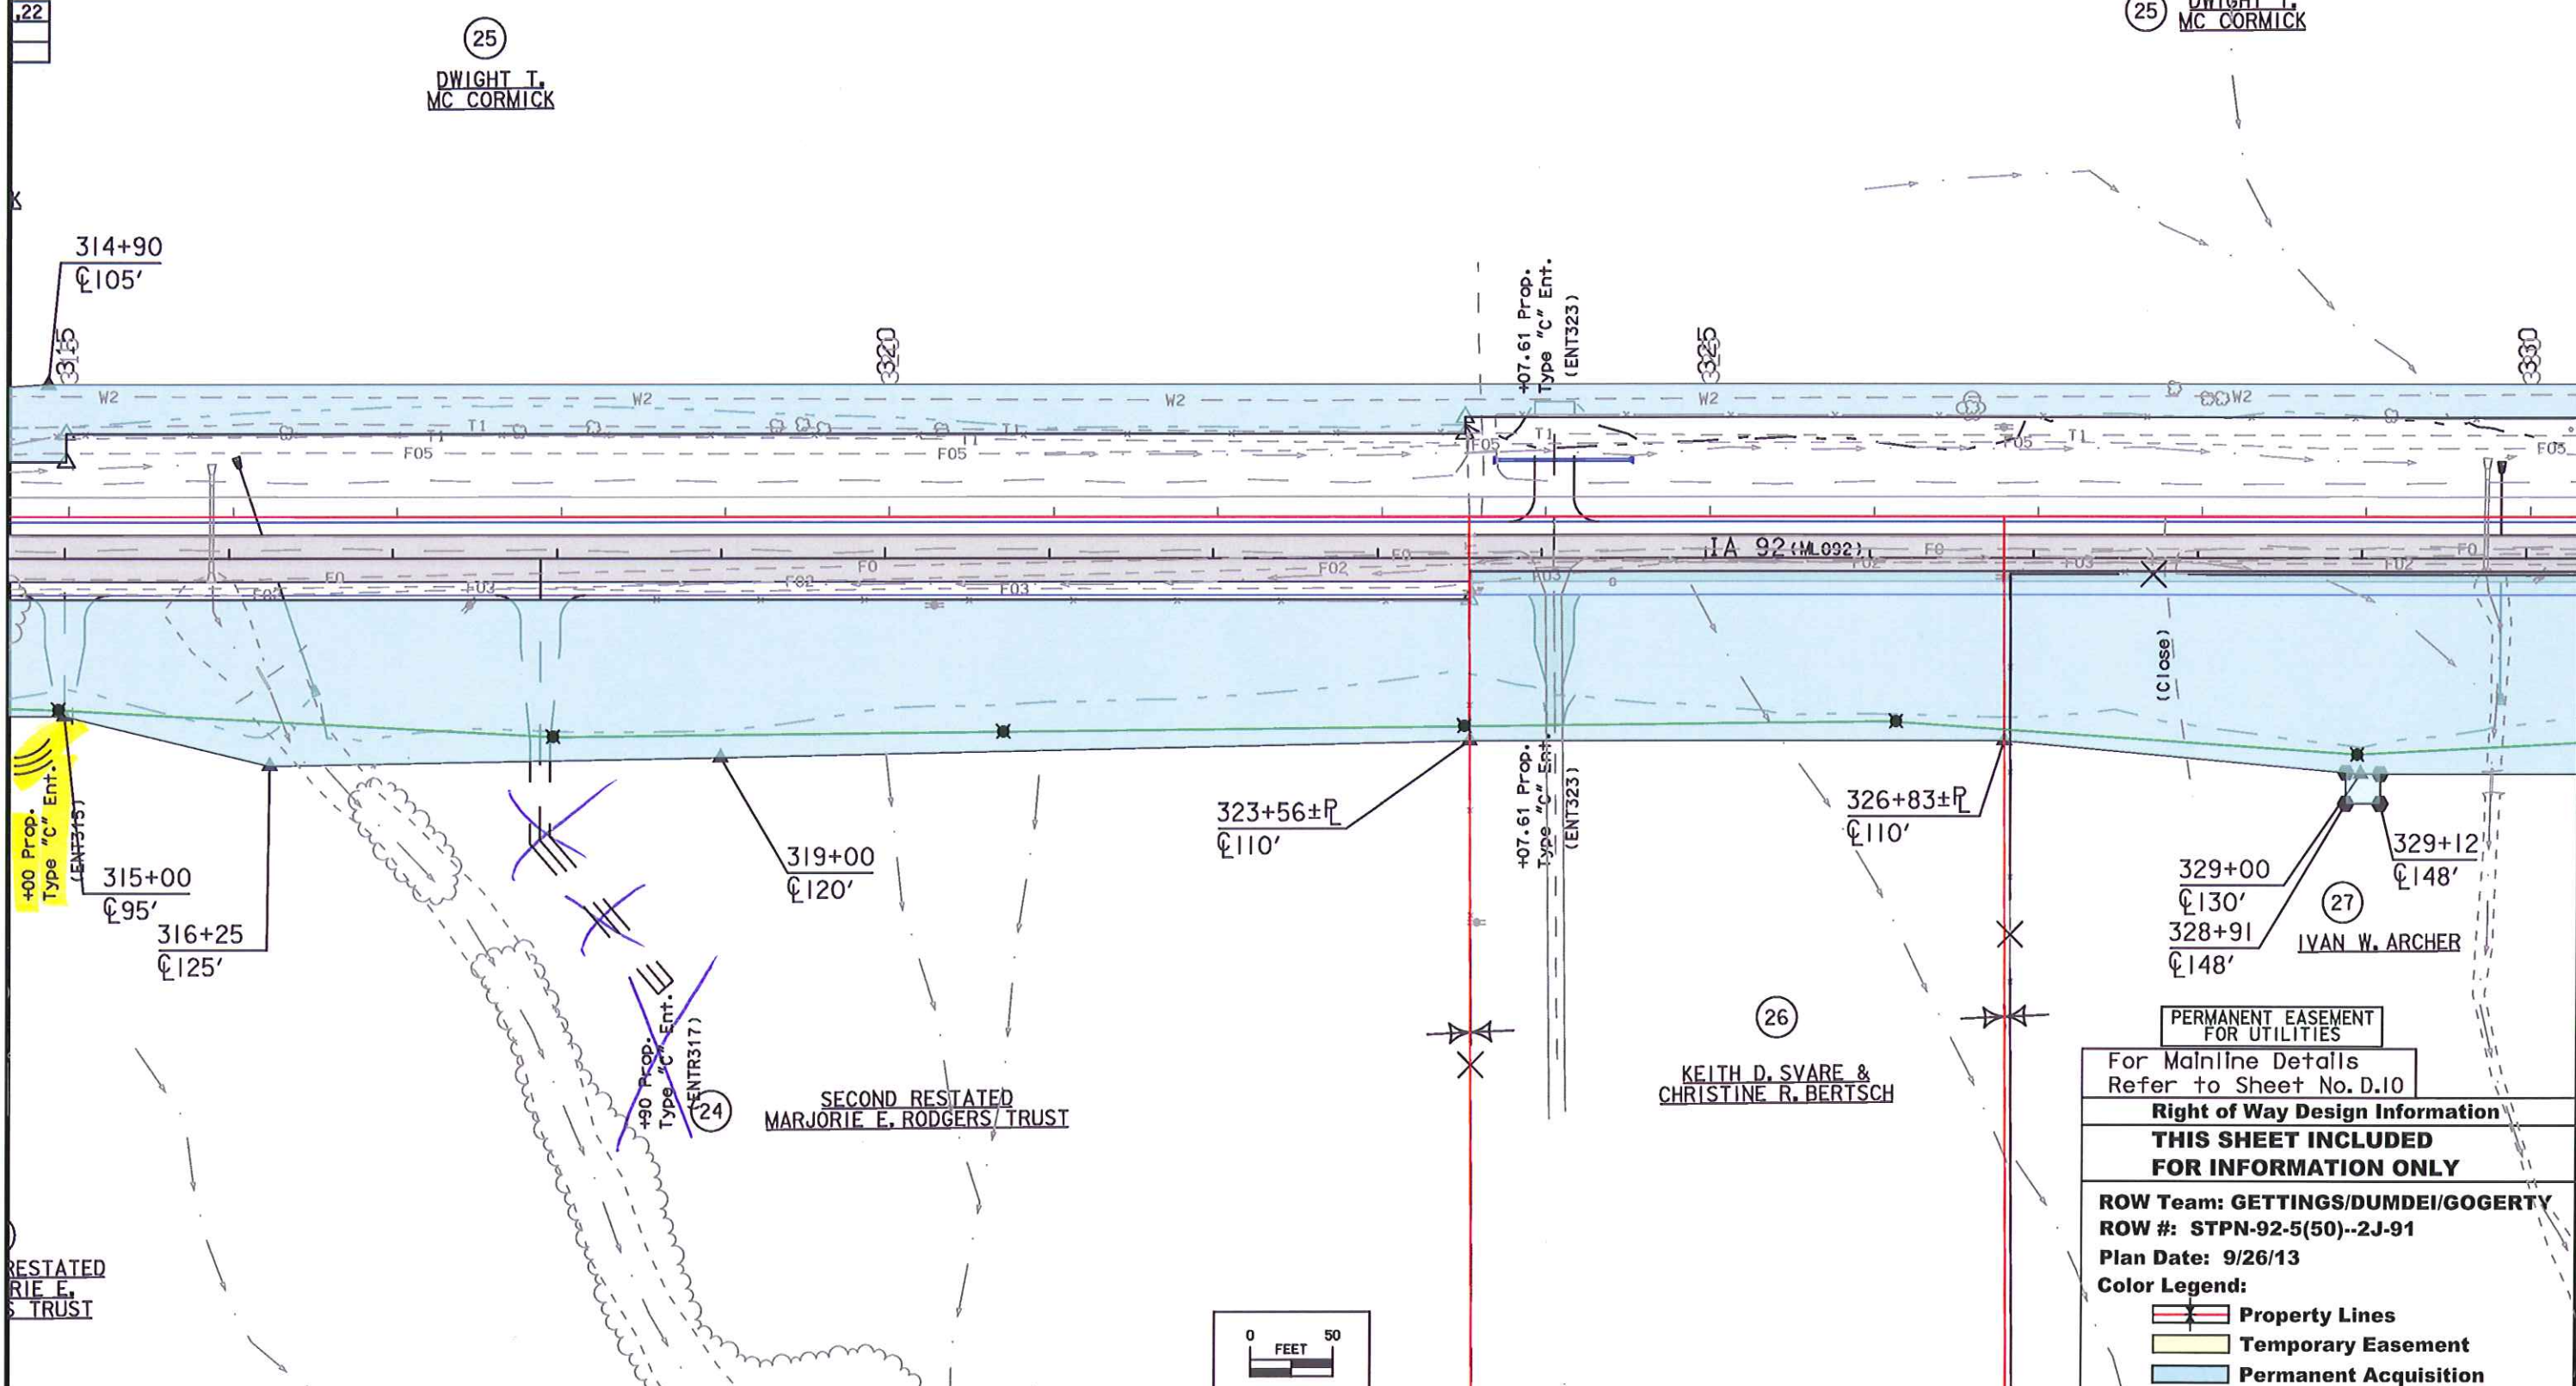


PERMANENT EASEMENT FOR UTILITIES
For Mainline Details Refer to Sheet No. D.10

Right of Way Design Information
THIS SHEET INCLUDED FOR INFORMATION ONLY

ROW Team: GETTINGS/DUMDEI/GOGERTY
ROW #: STPN-92-5(50)--2J-91
Plan Date: 9/26/13

Color Legend:

- Property Lines
- Temporary Easement
- Permanent Acquisition

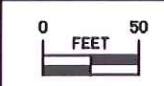

Right of Way Design Information
THIS SHEET INCLUDED
FOR INFORMATION ONLY

ROW Team: **GETTINGS/DUMDEI/GOGERTY**
 ROW #: **STPN-92-5(50)--2J-91**
 Plan Date: **8/26/13**
 Color Legend:


- Property Lines
- Temporary Easement
- Permanent Acquisition

For Mainline Details
 Refer to Sheet No. D.12

REVISED	3/11/13	PAR	27
REVISED	5/3/13	PAR	27
REVISED	8/26/13	PAR	28

(25) DWIGHT T. MC CORMICK

(28) BILL & KATHY BRUERE

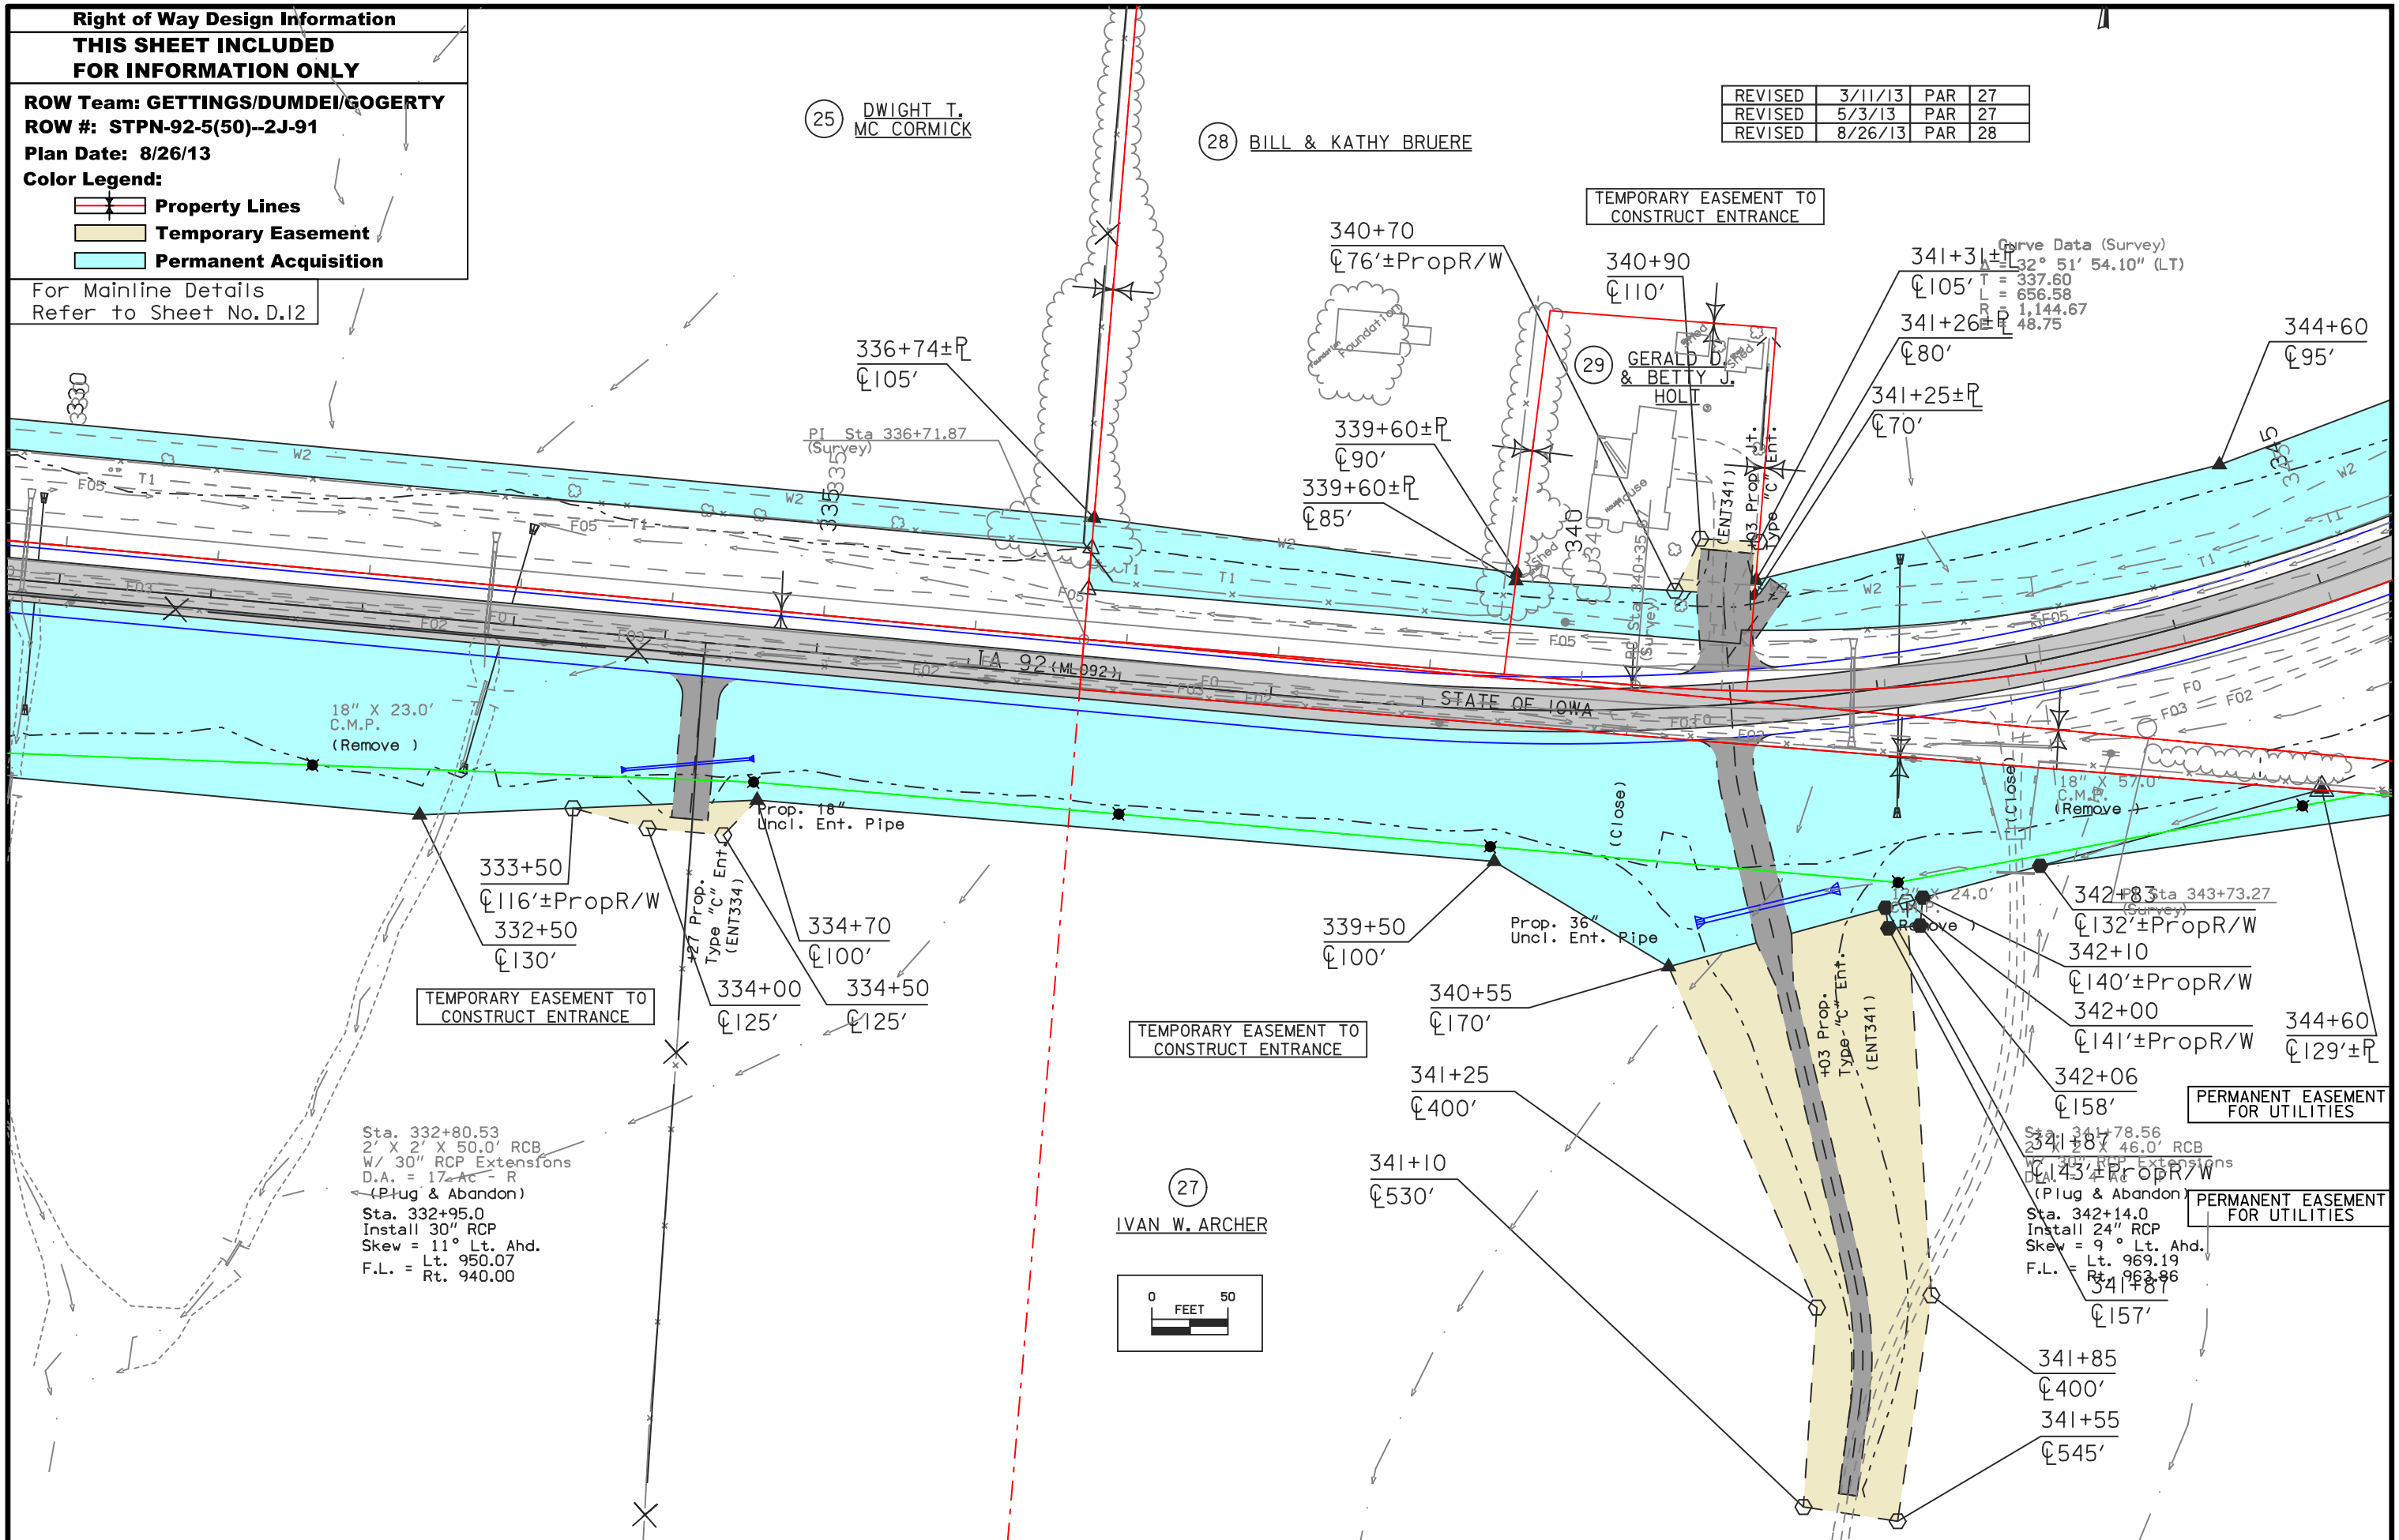

18" X 23.0'
 C.M.P.
 (Remove)

TEMPORARY EASEMENT TO CONSTRUCT ENTRANCE

TEMPORARY EASEMENT TO CONSTRUCT ENTRANCE


PERMANENT EASEMENT FOR UTILITIES

PERMANENT EASEMENT FOR UTILITIES

Sta. 332+80.53
 2' X 2' X 50.0' RCB
 W/ 30" RCP Extensions
 D.A. = 17' Ac - R
 (Plug & Abandon)
 Sta. 332+95.0
 Install 30" RCP
 Skew = 11° Lt. Ahd.
 F.L. = Lt. 950.07
 Rt. 940.00

Sta. 341+78.56
 2' X 2' X 46.0' RCB
 W/ 30" RCP Extensions
 D.A. = 13' Ac - R
 (Plug & Abandon)
 Sta. 342+14.0
 Install 24" RCP
 Skew = 9° Lt. Ahd.
 F.L. = Lt. 969.19
 Rt. 968.86

(27) IVAN W. ARCHER

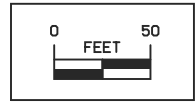

REVISED 3/11/13 PAR 27
 REVISED 9/25/13 PAR 27

(28) BILL & KATHY BRUERE

Lincoln TWP.
 T-76N R-24W
 SEC. 28

TEMPORARY EASEMENT TO
 CONSTRUCT ENTRANCE

GREGORY A. & KELLI A.
 MC CORMICK

MICHAEL D.
 & MARYLEE
 VANDERPOOL

STEVEN E. & MARTHA A.
 WEST

ALICE MARGARET STEVENSON HEIRS
 SHARON L. HAYDEN HEIRS &
 NANCY JO STEVENSON


IVAN W. ARCHER
 &
 REBECCA SAGE

IVAN W. ARCHER

IVAN W. ARCHER

IVAN W. ARCHER
 INGRESS AND EGRESS
 EASEMENT

Curve Data
 $\Delta = 22^\circ 38' 15.66''$ (RT)
 $T = 306.25$
 $L = 604.51$
 $R = 1,530.00$
 $E = 30.35$
 SCS PI Sta 352+55.89
 $\Delta = 28^\circ 37' 45.84''$ (RT)
 $\text{Theta} = 2^\circ 59' 45.09''$
 $L_s = 160.00$
 $T_s = 470.58$
 $E_s = 49.74$
 $P = 0.70$
 $K = 79.99$
 $X_c = 159.96$
 $Y_c = 2.79$
 $LT = 106.68$
 $ST = 53.35$
 $LC = 159.98$

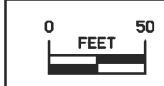

Sta. 358+05.35
 2' X 2' X 39.0' RCB
 W/ 30" RCP Extensions
 D.A. = 5 Ac - F
 (Remove)
 Sta. 358+05.0
 Install 24" RCP
 F.L. = Lt. 966.75
 Rt. 964.88

For Mainline Details
 Refer to Sheet No. D.14


Right of Way Design Information

THIS SHEET INCLUDED FOR INFORMATION ONLY

ROW Team: GETTINGS/DUMDEI/GOGERTY
ROW #: STPN-92-5(50)--2J-91
Plan Date: 9/25/13

Color Legend:

- Property Lines
- Temporary Easement
- Permanent Acquisition

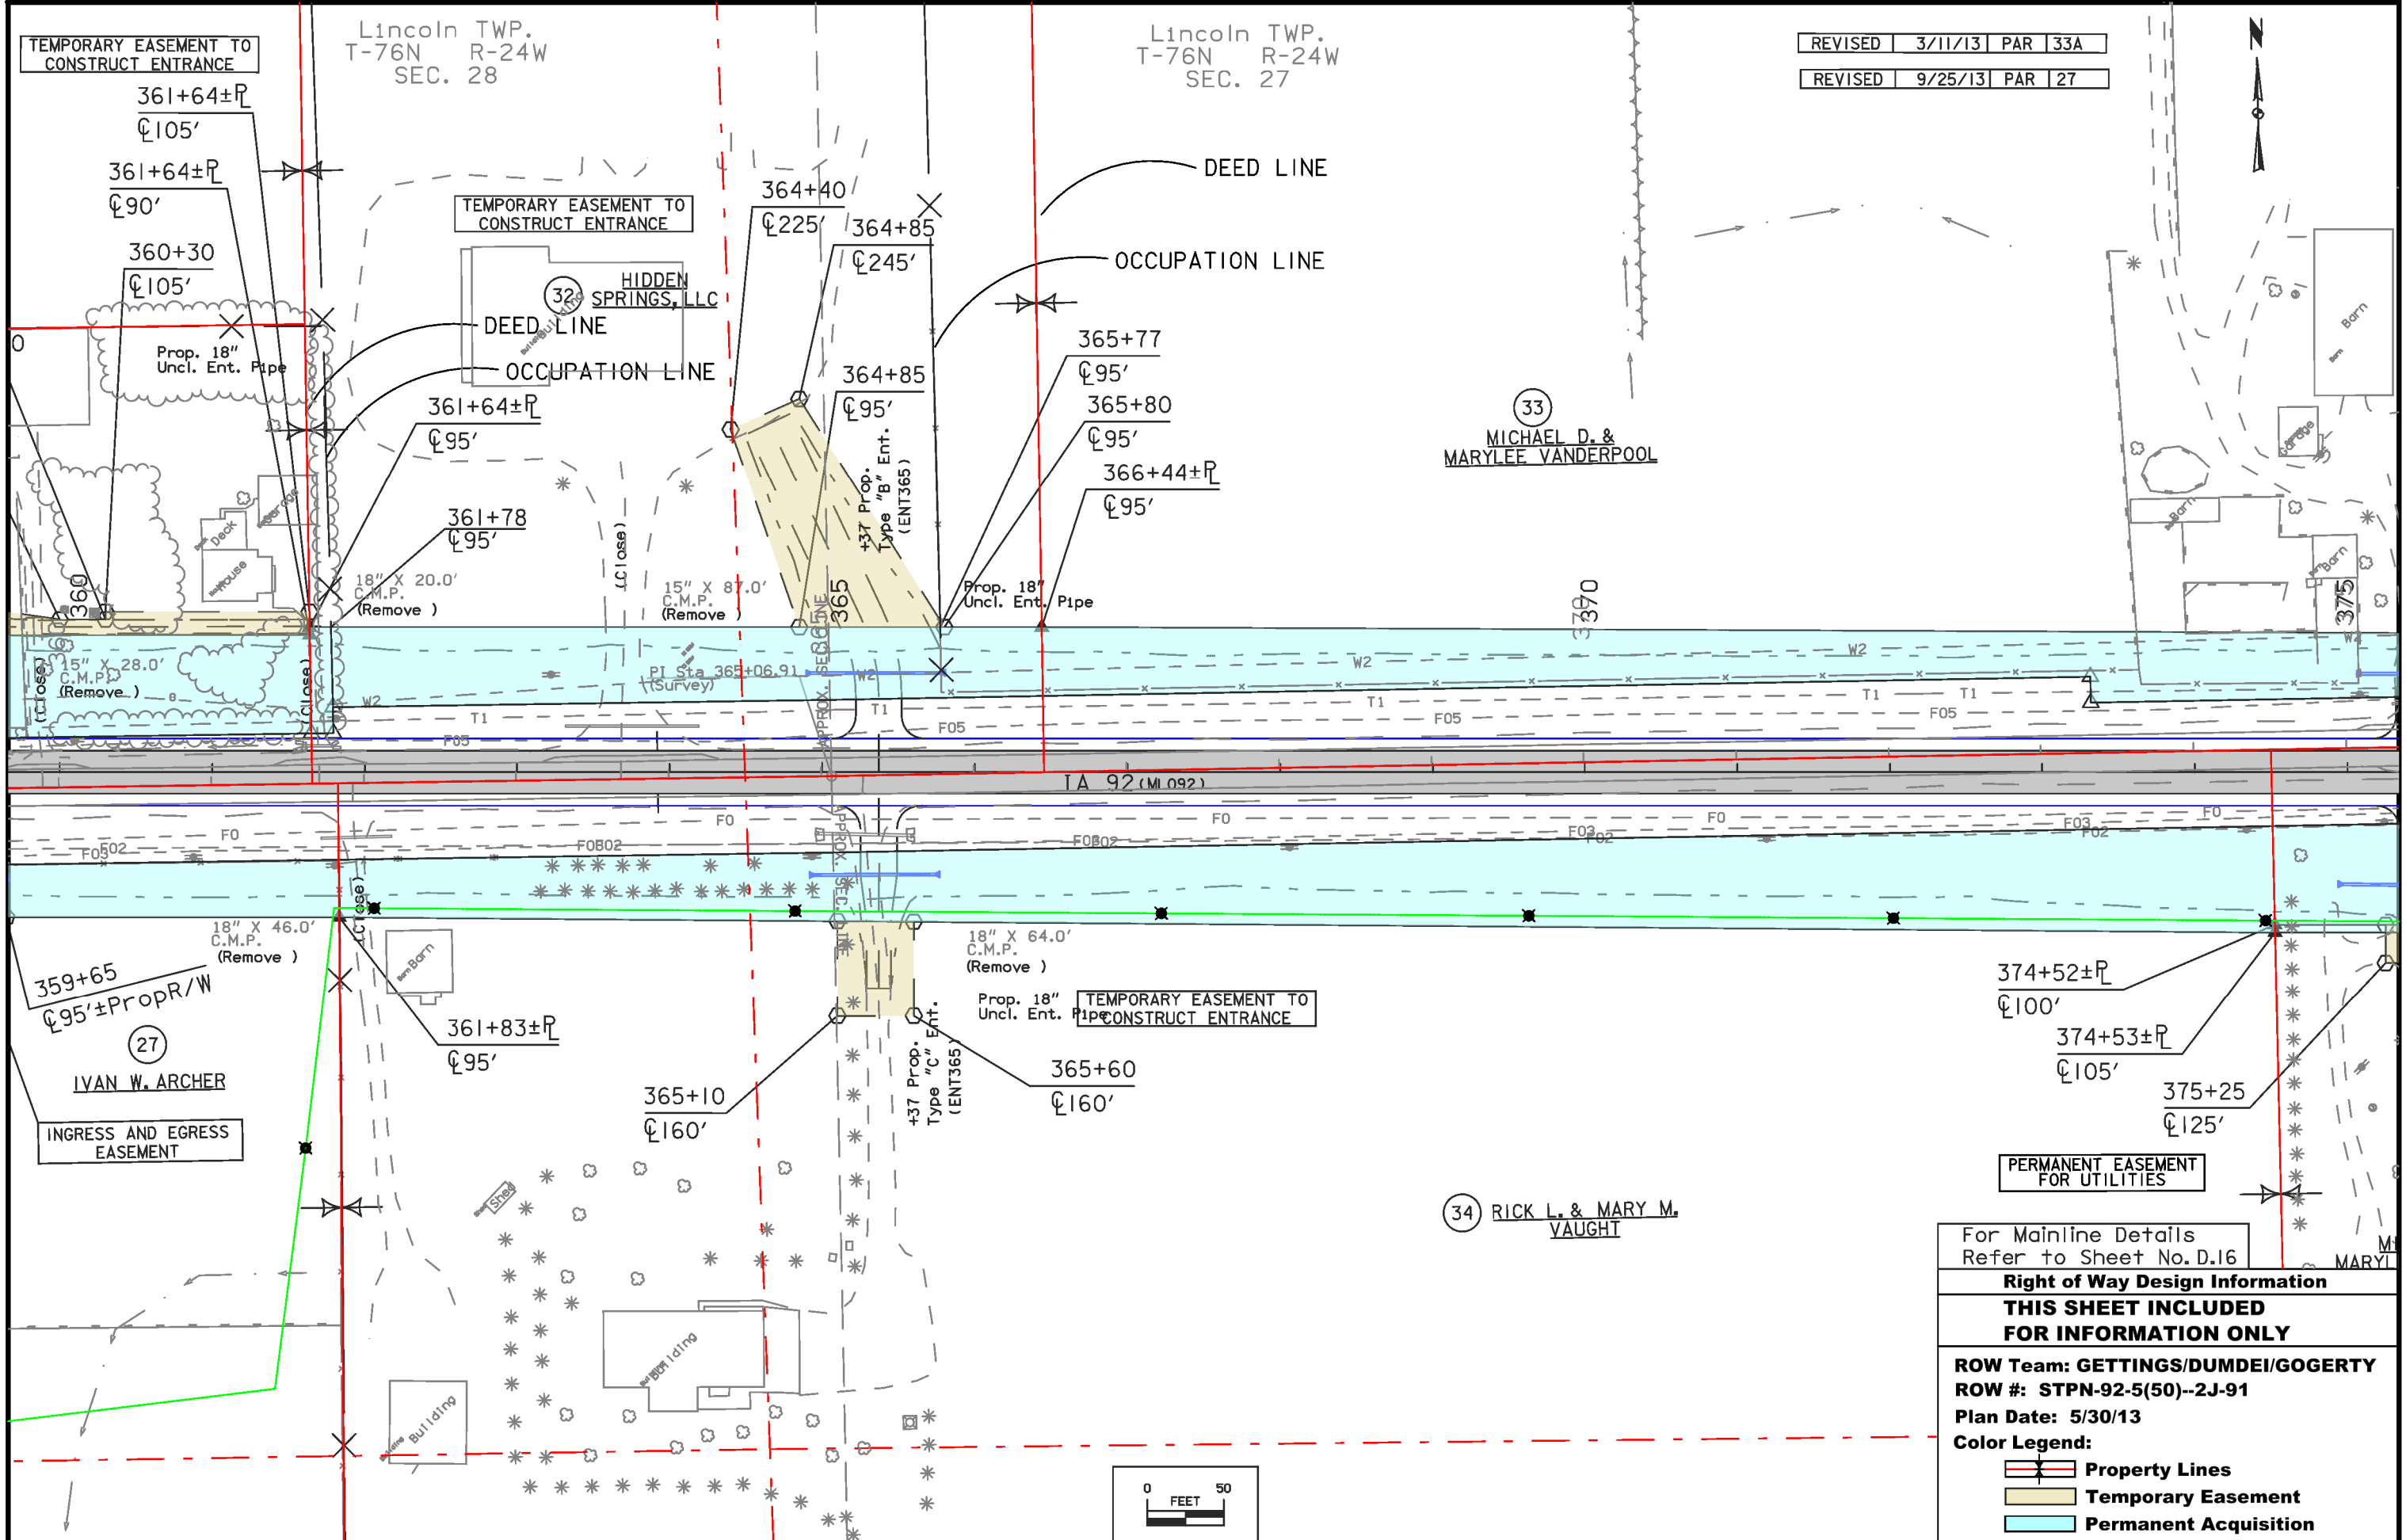

REVISED 3/11/13 PAR 33A
 REVISED 9/25/13 PAR 27



TEMPORARY EASEMENT TO
 CONSTRUCT ENTRANCE

Lincoln TWP.
 T-76N R-24W
 SEC. 28

Lincoln TWP.
 T-76N R-24W
 SEC. 27

TEMPORARY EASEMENT TO
 CONSTRUCT ENTRANCE

HIDDEN
 SPRINGS, LLC

DEED LINE

OCCUPATION LINE

33
 MICHAEL D. &
 MARYLEE VANDERPOOL

359+65
 ±95'±PropR/W

27
 IVAN W. ARCHER

INGRESS AND EGRESS
 EASEMENT

TEMPORARY EASEMENT TO
 CONSTRUCT ENTRANCE

34
 RICK L. & MARY M.
 VAUGHT

PERMANENT EASEMENT
 FOR UTILITIES

For Mainline Details
 Refer to Sheet No. D.16

Right of Way Design Information

**THIS SHEET INCLUDED
 FOR INFORMATION ONLY**


ROW Team: GETTINGS/DUMDEI/GOGERTY

ROW #: STPN-92-5(50)--2J-91

Plan Date: 5/30/13

Color Legend:


- Property Lines
- Temporary Easement
- Permanent Acquisition

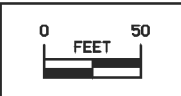

REVISED	1/23/13	PAR	33
REVISED	3/11/13	PAR	33A,36,37

Lincoln TWP.
T-76N R-24W
SEC. 27

15" X 60.0' Conc. Pipe

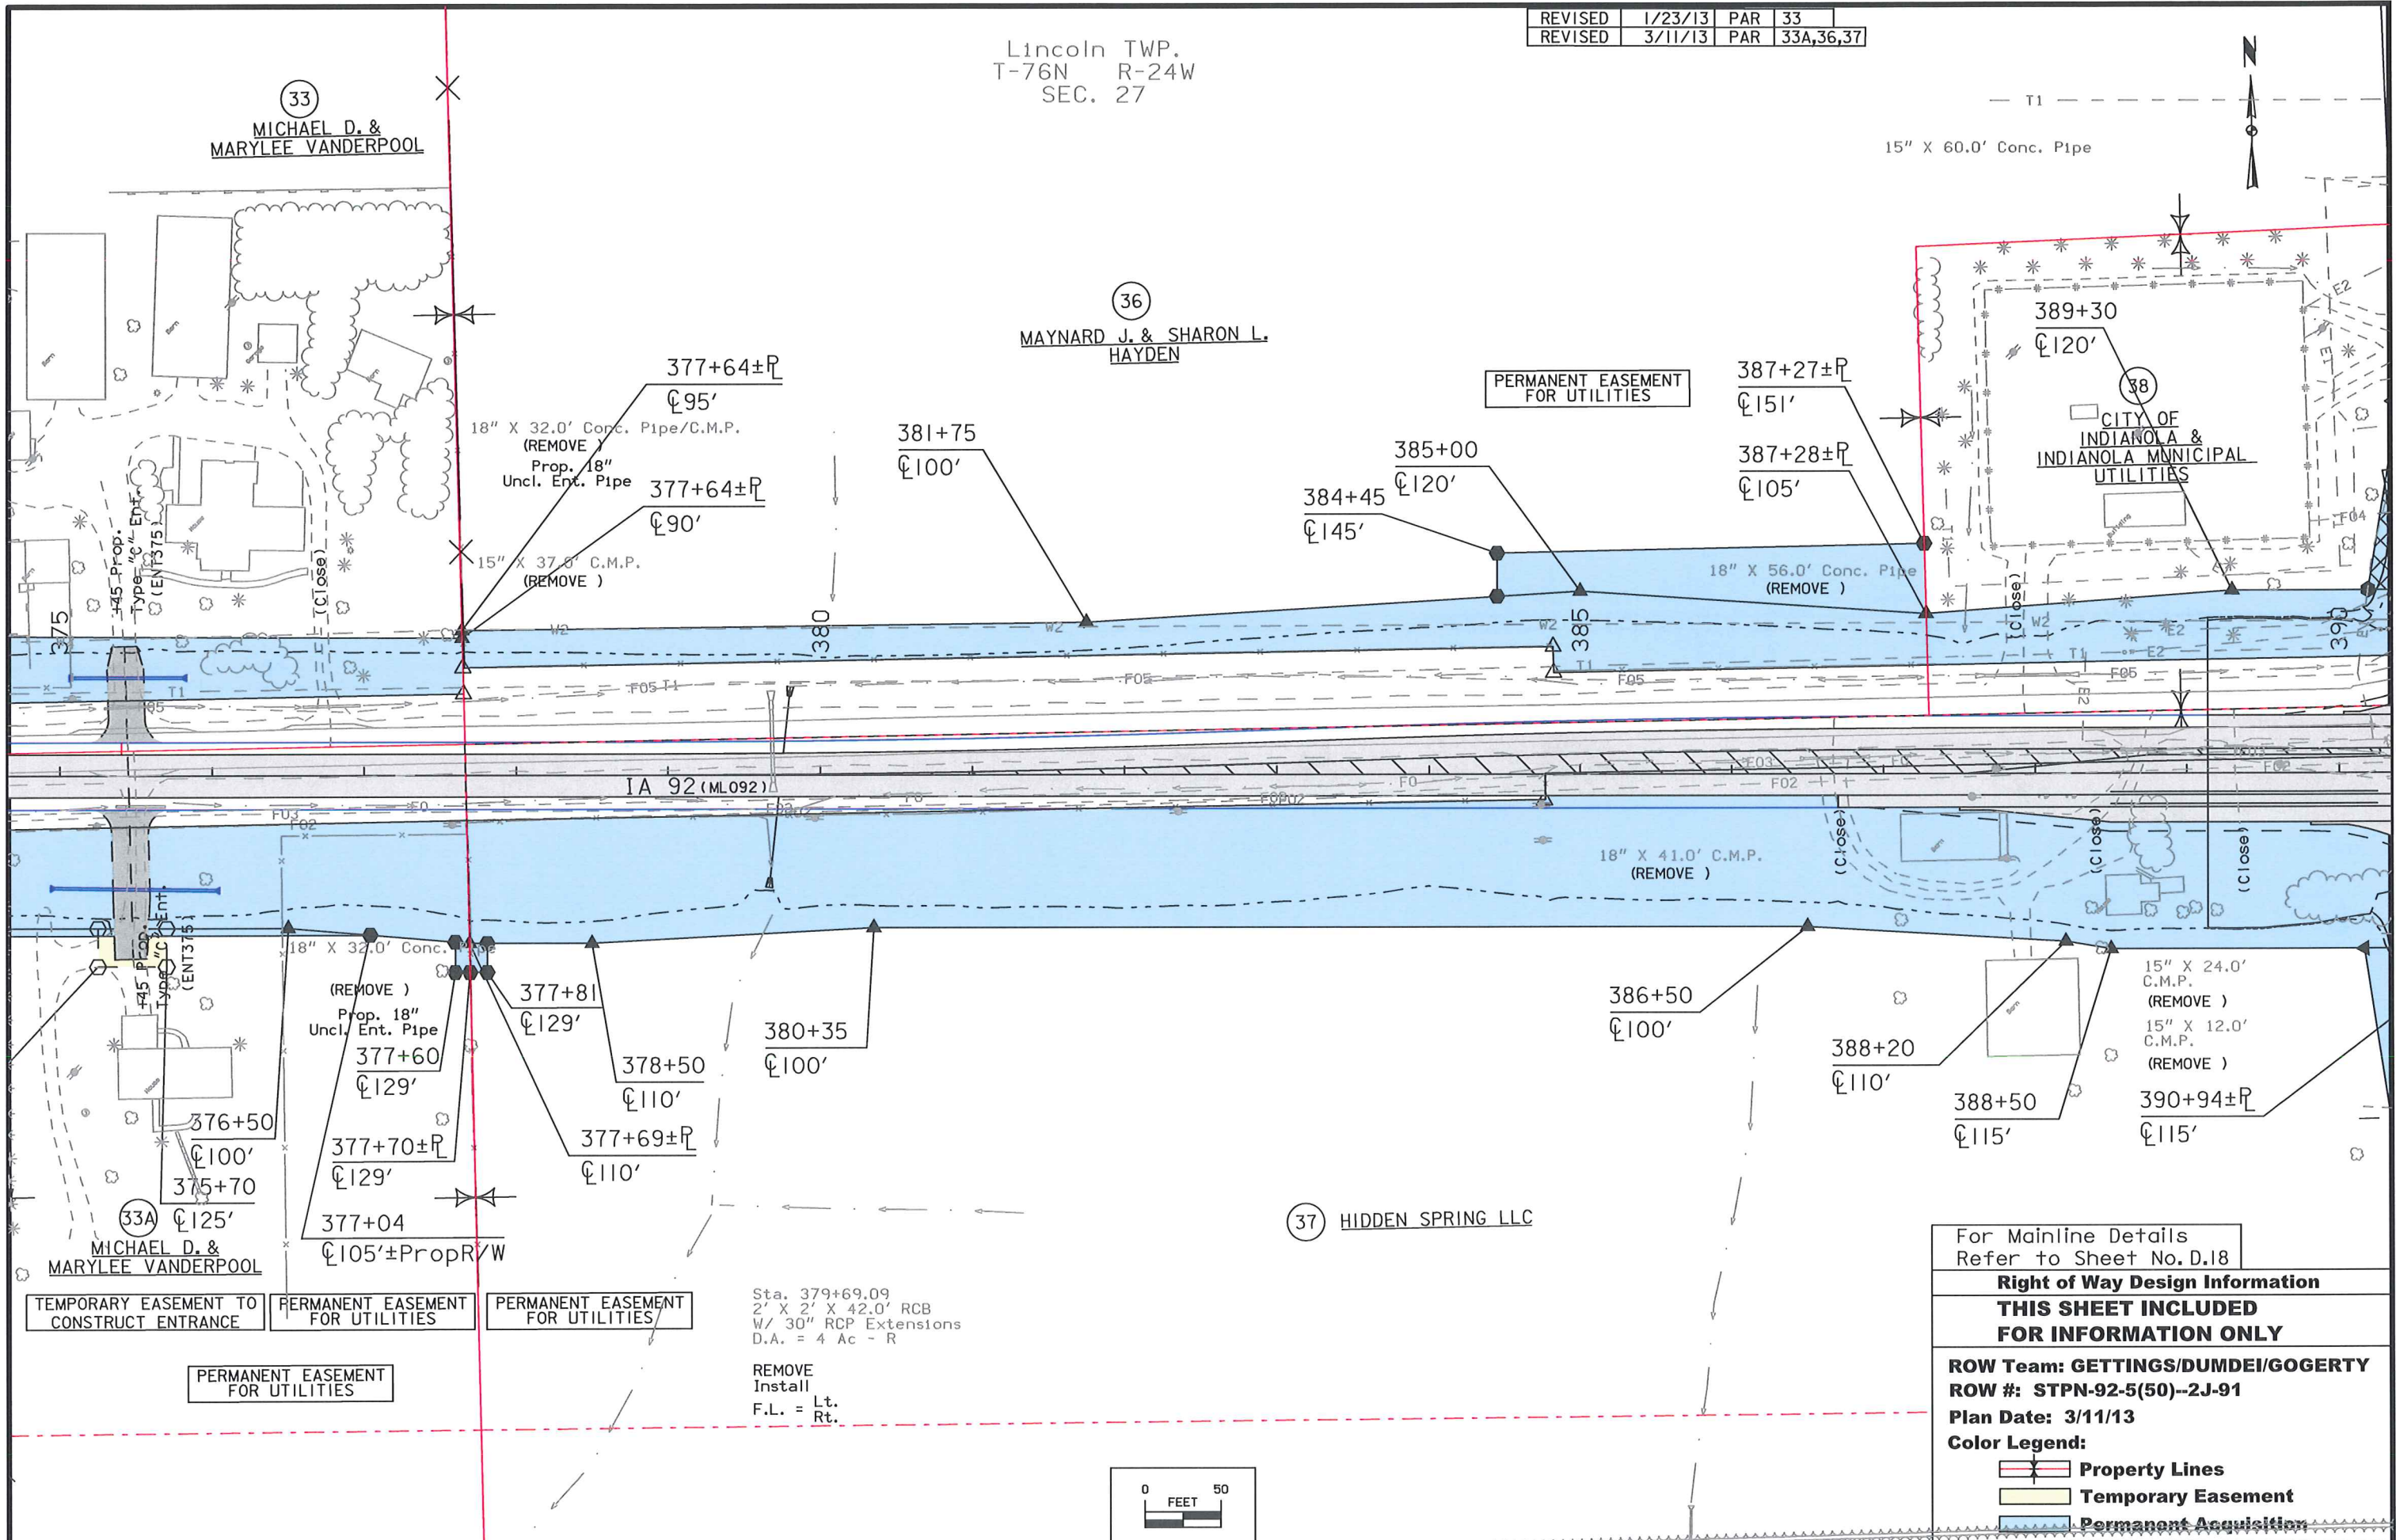


For Mainline Details
Refer to Sheet No. D.18


Right of Way Design Information

THIS SHEET INCLUDED FOR INFORMATION ONLY

ROW Team: GETTINGS/DUMDEI/GOGERTY
ROW #: STPN-92-5(50)--2J-91
Plan Date: 3/11/13
Color Legend:

- Property Lines**
- Temporary Easement**
- Permanent Acquisition**

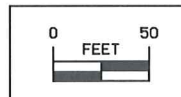

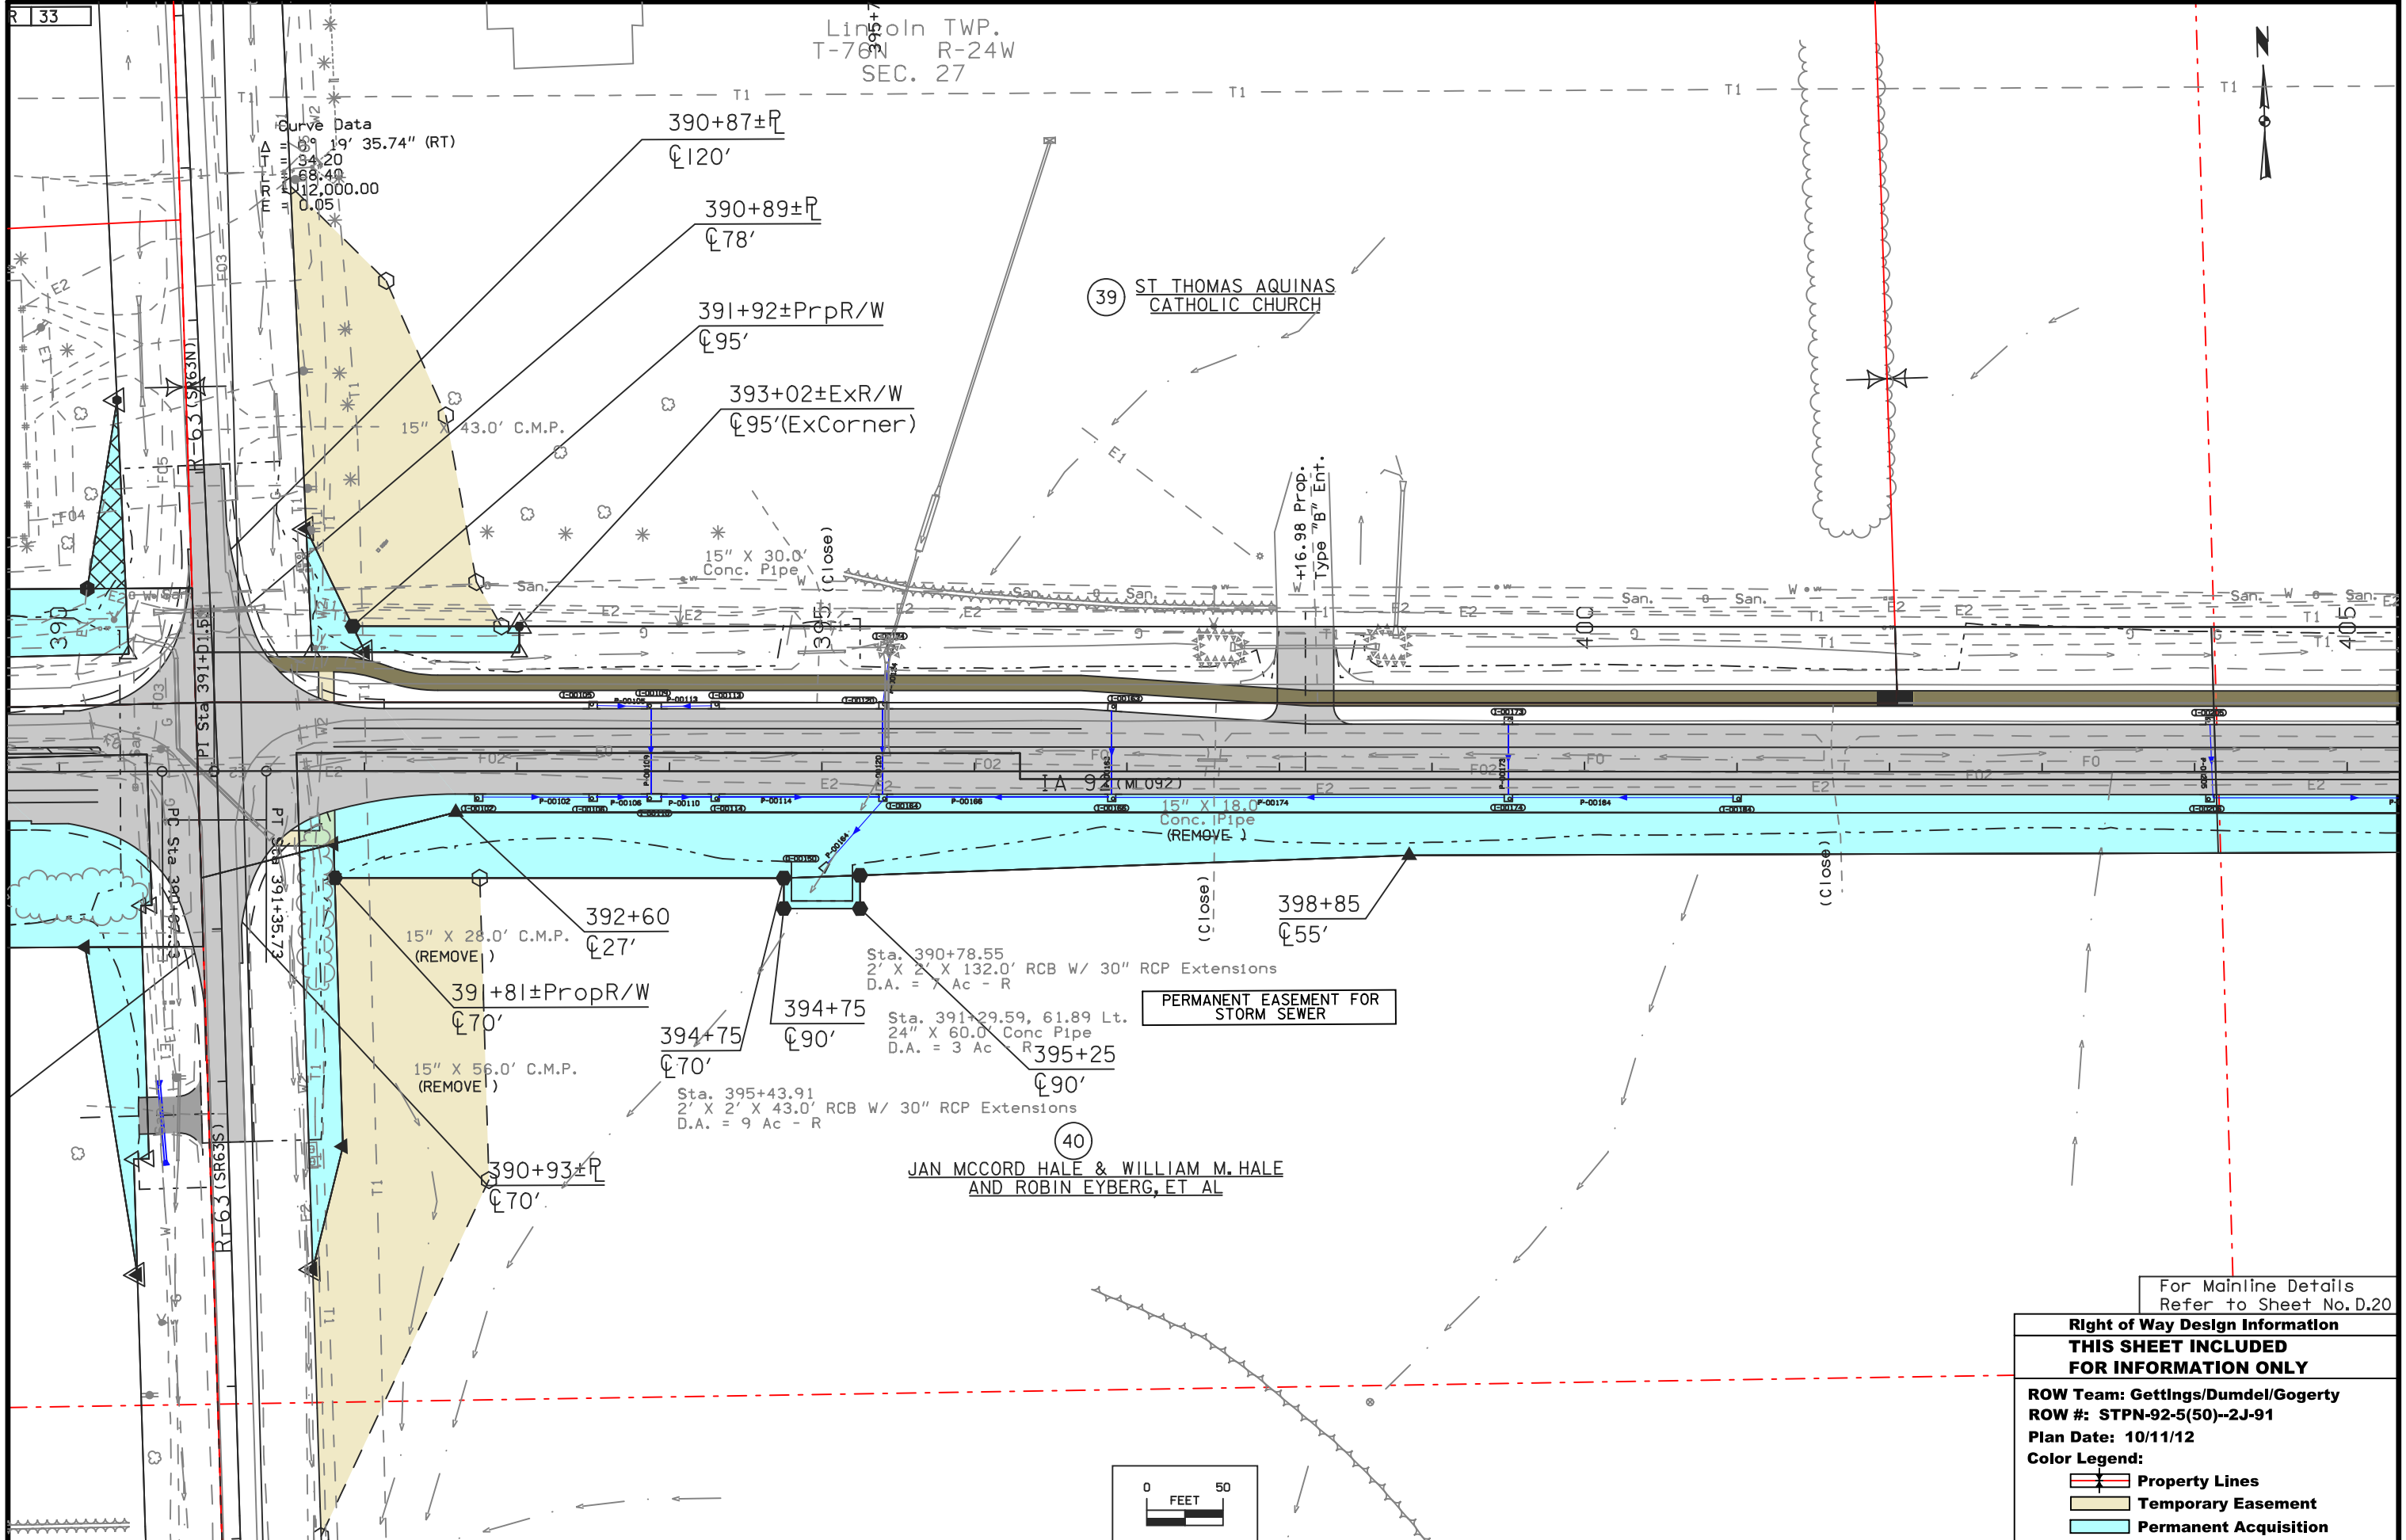


R 33

Lincoln TWP.
T-76N R-24W
SEC. 27

Curve Data
= 69' 19" 35.74" (RT)
= 34.20
= 68.40
= 12,000.00
= 0.05

39 ST THOMAS AQUINAS
CATHOLIC CHURCH

40
JAN MCCORD HALE & WILLIAM M. HALE
AND ROBIN EYBERG, ET AL

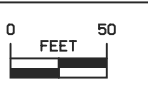

For Mainline Details
Refer to Sheet No. D.20

Right of Way Design Information	
THIS SHEET INCLUDED FOR INFORMATION ONLY	
ROW Team: Gettings/Dumdel/Gogerty	
ROW #: STPN-92-5(50)--2J-91	
Plan Date: 10/11/12	
Color Legend:	
	Property Lines
	Temporary Easement
	Permanent Acquisition

Lincoln TWP.
T-76N R-24W
SEC. 27

REVISED	5/3/13	PAR	41
REVISED	10/21/13	PAR	40

Sta. 417+03.73, 37.07 Lt.
22' X 14" X 60.0' Arch Conc Pipe
D.A. = 4 Ac - R
(U.A.C.)

Curve Data
Δ = 0° 25' 37.45" (LT)
T = 44.72
L = 89.45
R = 12,000.00
E = 0.08

40
JAN MCCORD HALE & WILLIAM M. HALE
AND ROBIN R. EYBERG

TEMPORARY EASEMENT TO
SHAPE & CONSTRUCT ENTRANCE

M & W FARM
SERVICE CO

405

15" X 24.0' C.M.P.
(Remove)

410

417+34±P
C115'
416+50
C115'
PI Sta 417+36.67
(Survey)
415+50
C95'
4

418+19±PropR/W
C100'
419+45
C100' (Remove)
48.0
+80.63 Prop. "B" Ent.
Type "B" Ent.

IA 92 (ML092)

PC Sta 416+90.59

PI Sta 417+35.31

PT Sta 417+80.03

40
JAN MCCORD HALE & WILLIAM M. HALE
AND ROBIN R. EYBERG

416+69±PropR/W
C49'

417+38±P
C27'

417+98±P
C27'

418+15±PropR/W
C60'


(Relocate)

For Mainline Details
Refer to Sheet No. D.22

Sta. 412+66.92, 247.41 RT
6 Tile Riser Intake
D.A. = 5A - R
(U.A.C.)

Sta. 414+54.06, 307.09 RT
6 Tile Riser Intake
D.A. = 2A - R
(U.A.C.)


Sta. 417+30.31, 350.36 Rt
30" X 44.0' CMP
D.A. = 16 Ac - R
(Relocate)

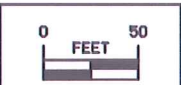

Right of Way Design Information
**THIS SHEET INCLUDED
FOR INFORMATION ONLY**

ROW Team: GETTINGS/DUMDEI/GOGERTY
ROW #: STPN-92-5(50)--2J-91
Plan Date: 10/21/13
Color Legend:

- Property Lines
- Temporary Easement
- Permanent Acquisition

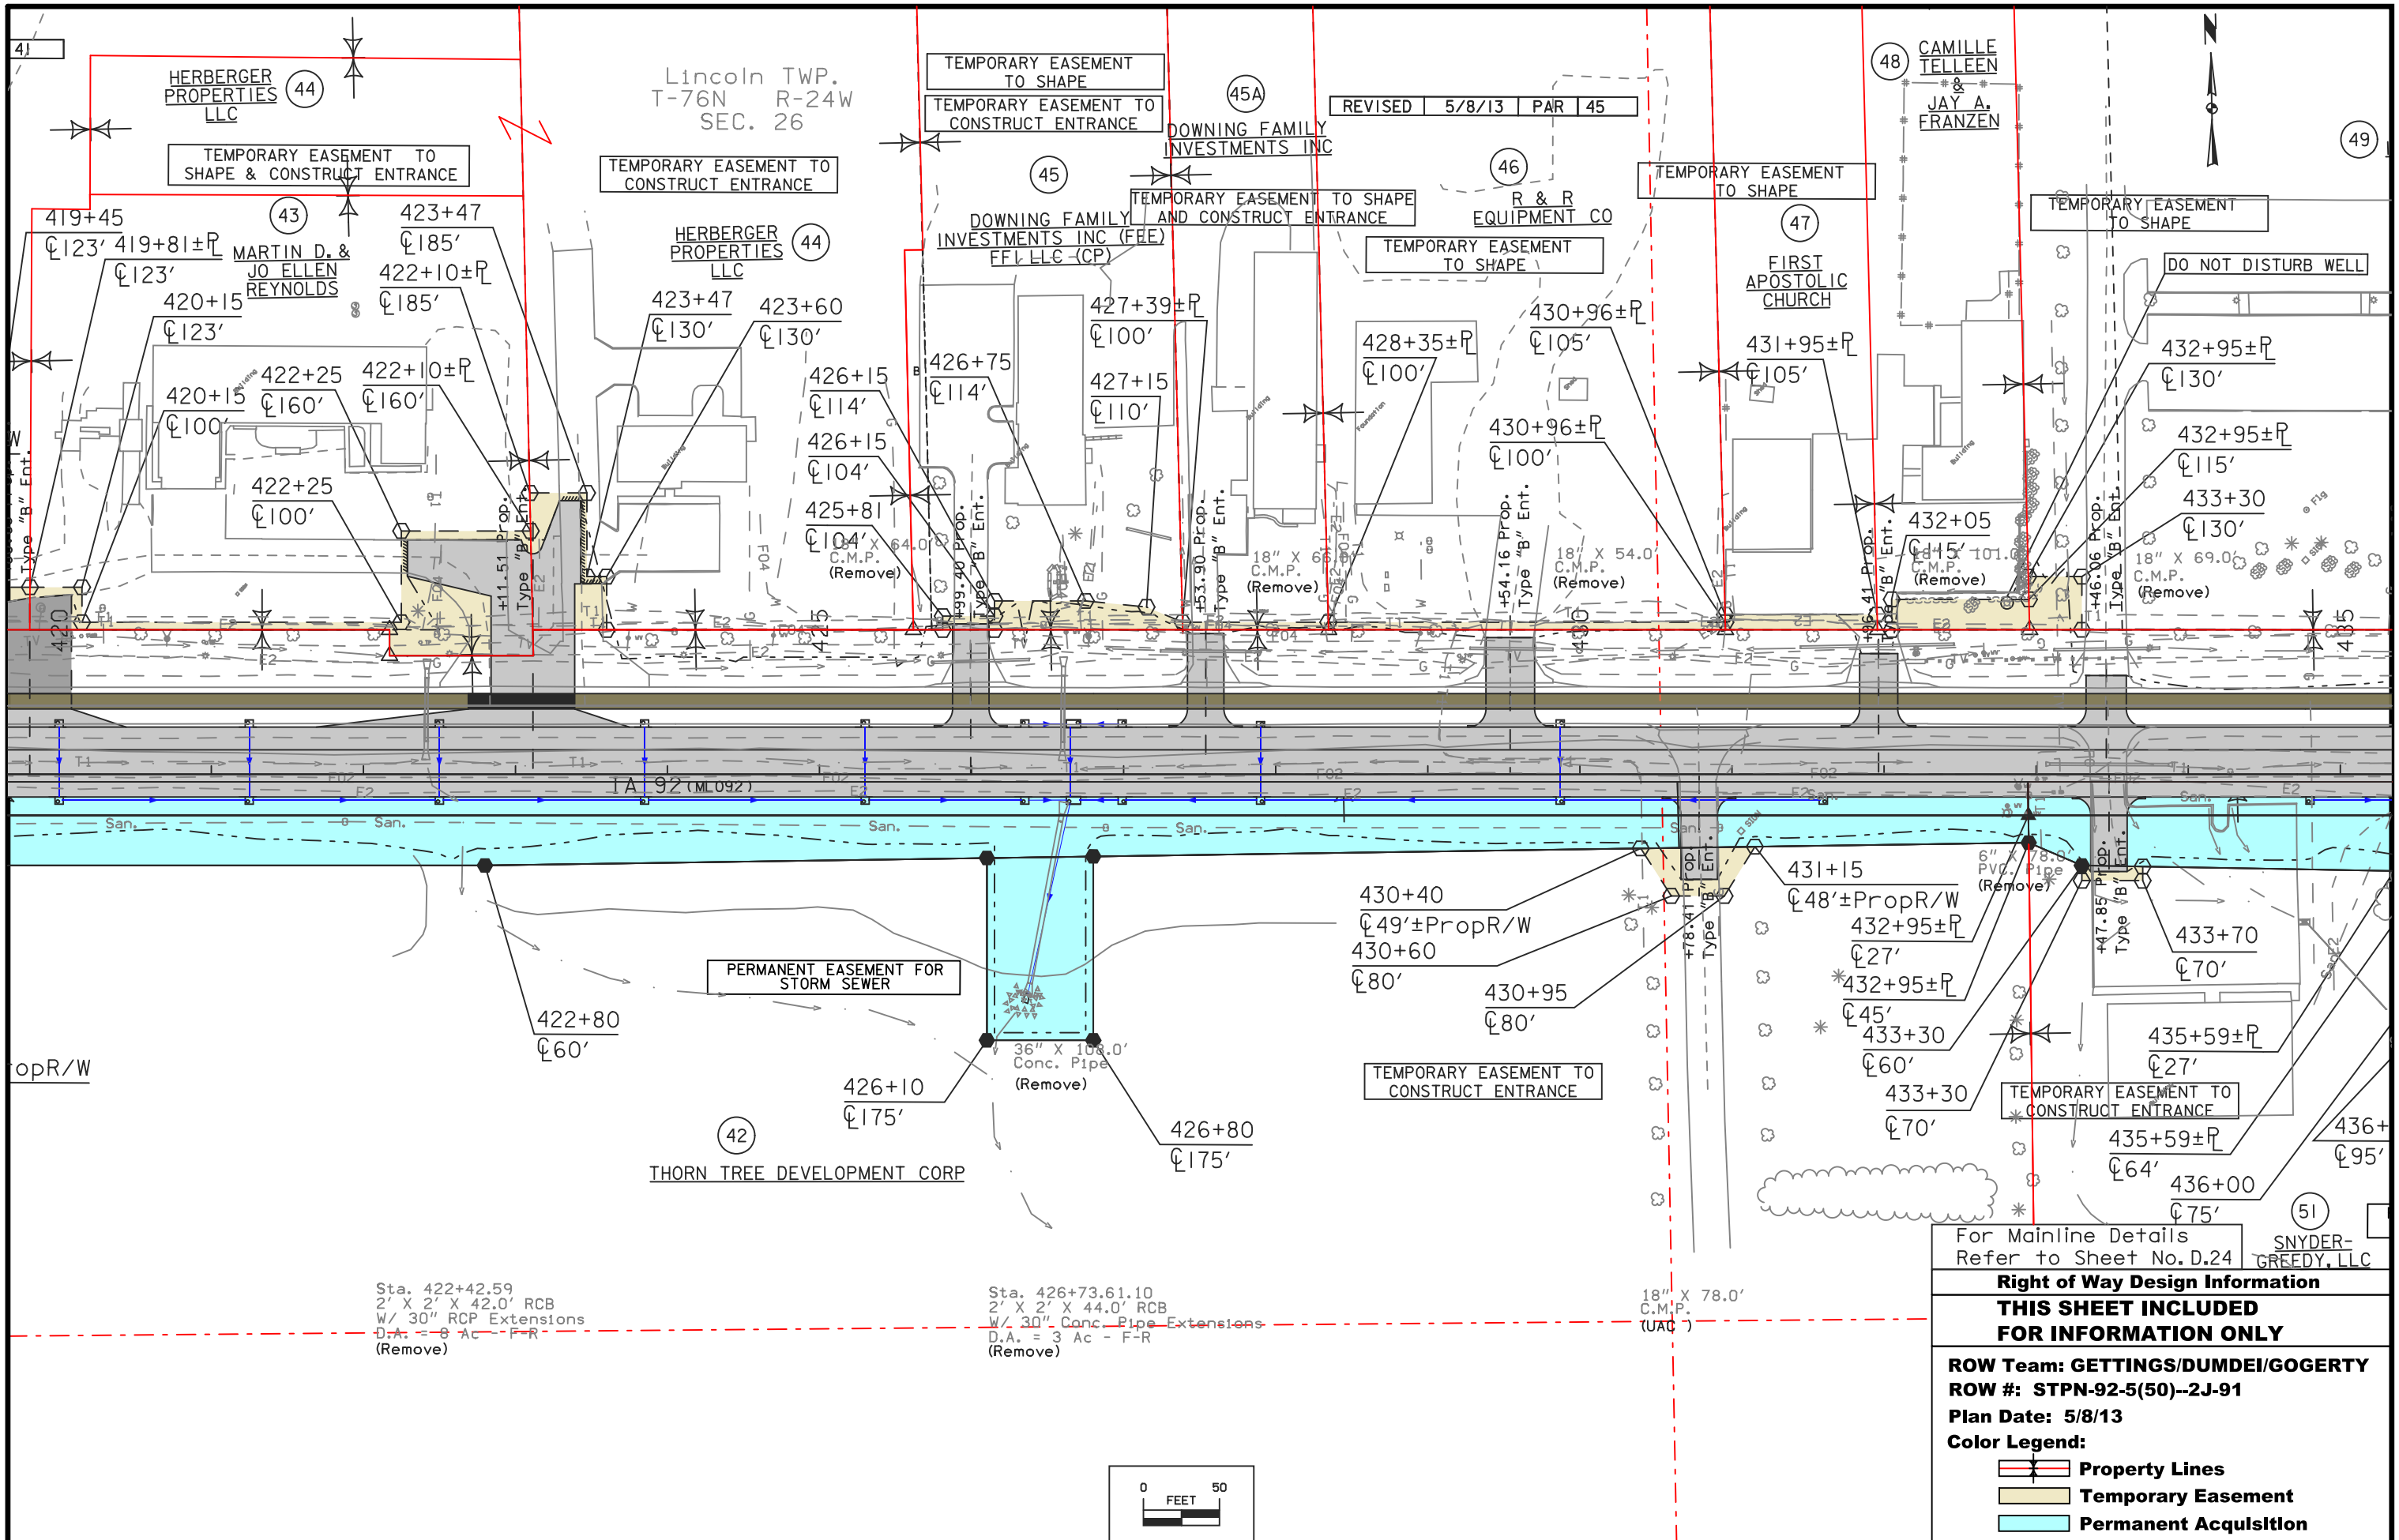

For Mainline Details Refer to Sheet No. D.24

Right of Way Design Information

THIS SHEET INCLUDED FOR INFORMATION ONLY


ROW Team: GETTINGS/DUMDEI/GOGERTY
 ROW #: STPN-92-5(50)--2J-91
 Plan Date: 5/8/13

Color Legend:

- Property Lines
- Temporary Easement
- Permanent Acquisition

Lincoln TWP.
T-76N R-24W
SEC. 26

49 CITY OF INDIANOLA

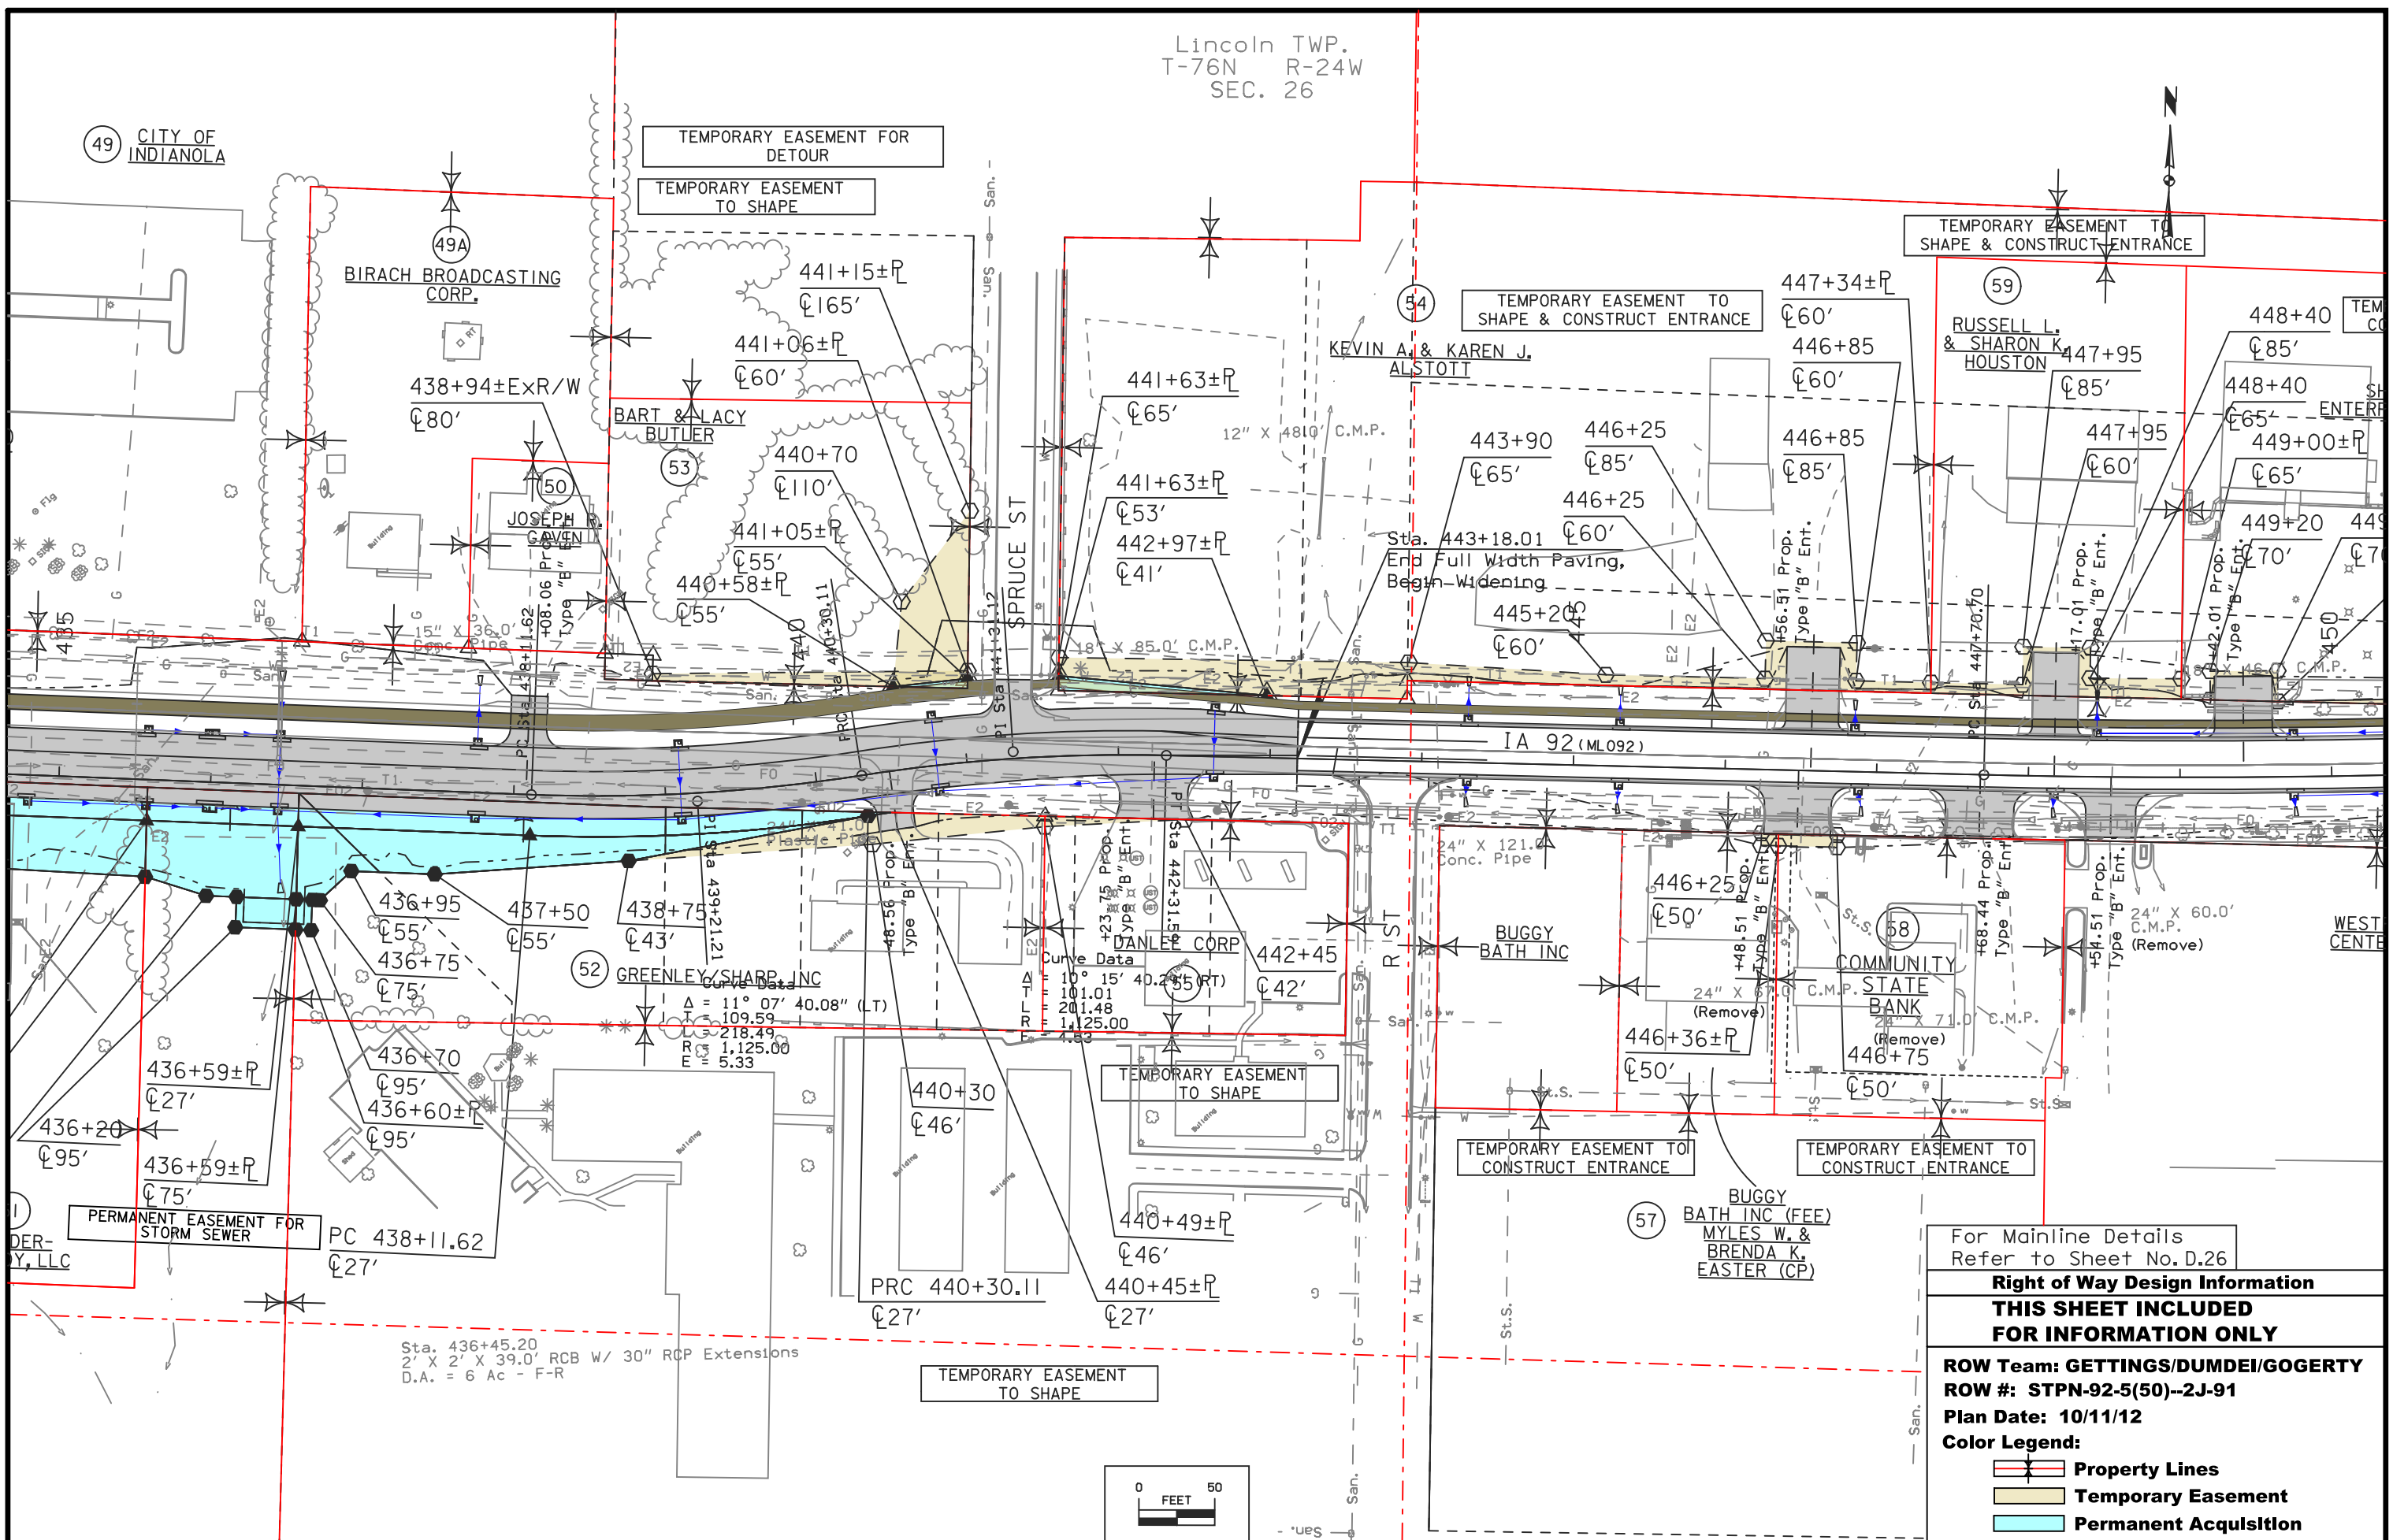


For Mainline Details
Refer to Sheet No. D.26


Right of Way Design Information

THIS SHEET INCLUDED FOR INFORMATION ONLY


ROW Team: GETTINGS/DUMDEI/GOGERTY
ROW #: STPN-92-5(50)--2J-91
Plan Date: 10/11/12
Color Legend:

- Property Lines
- Temporary Easement
- Permanent Acquisition

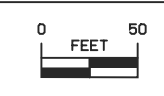

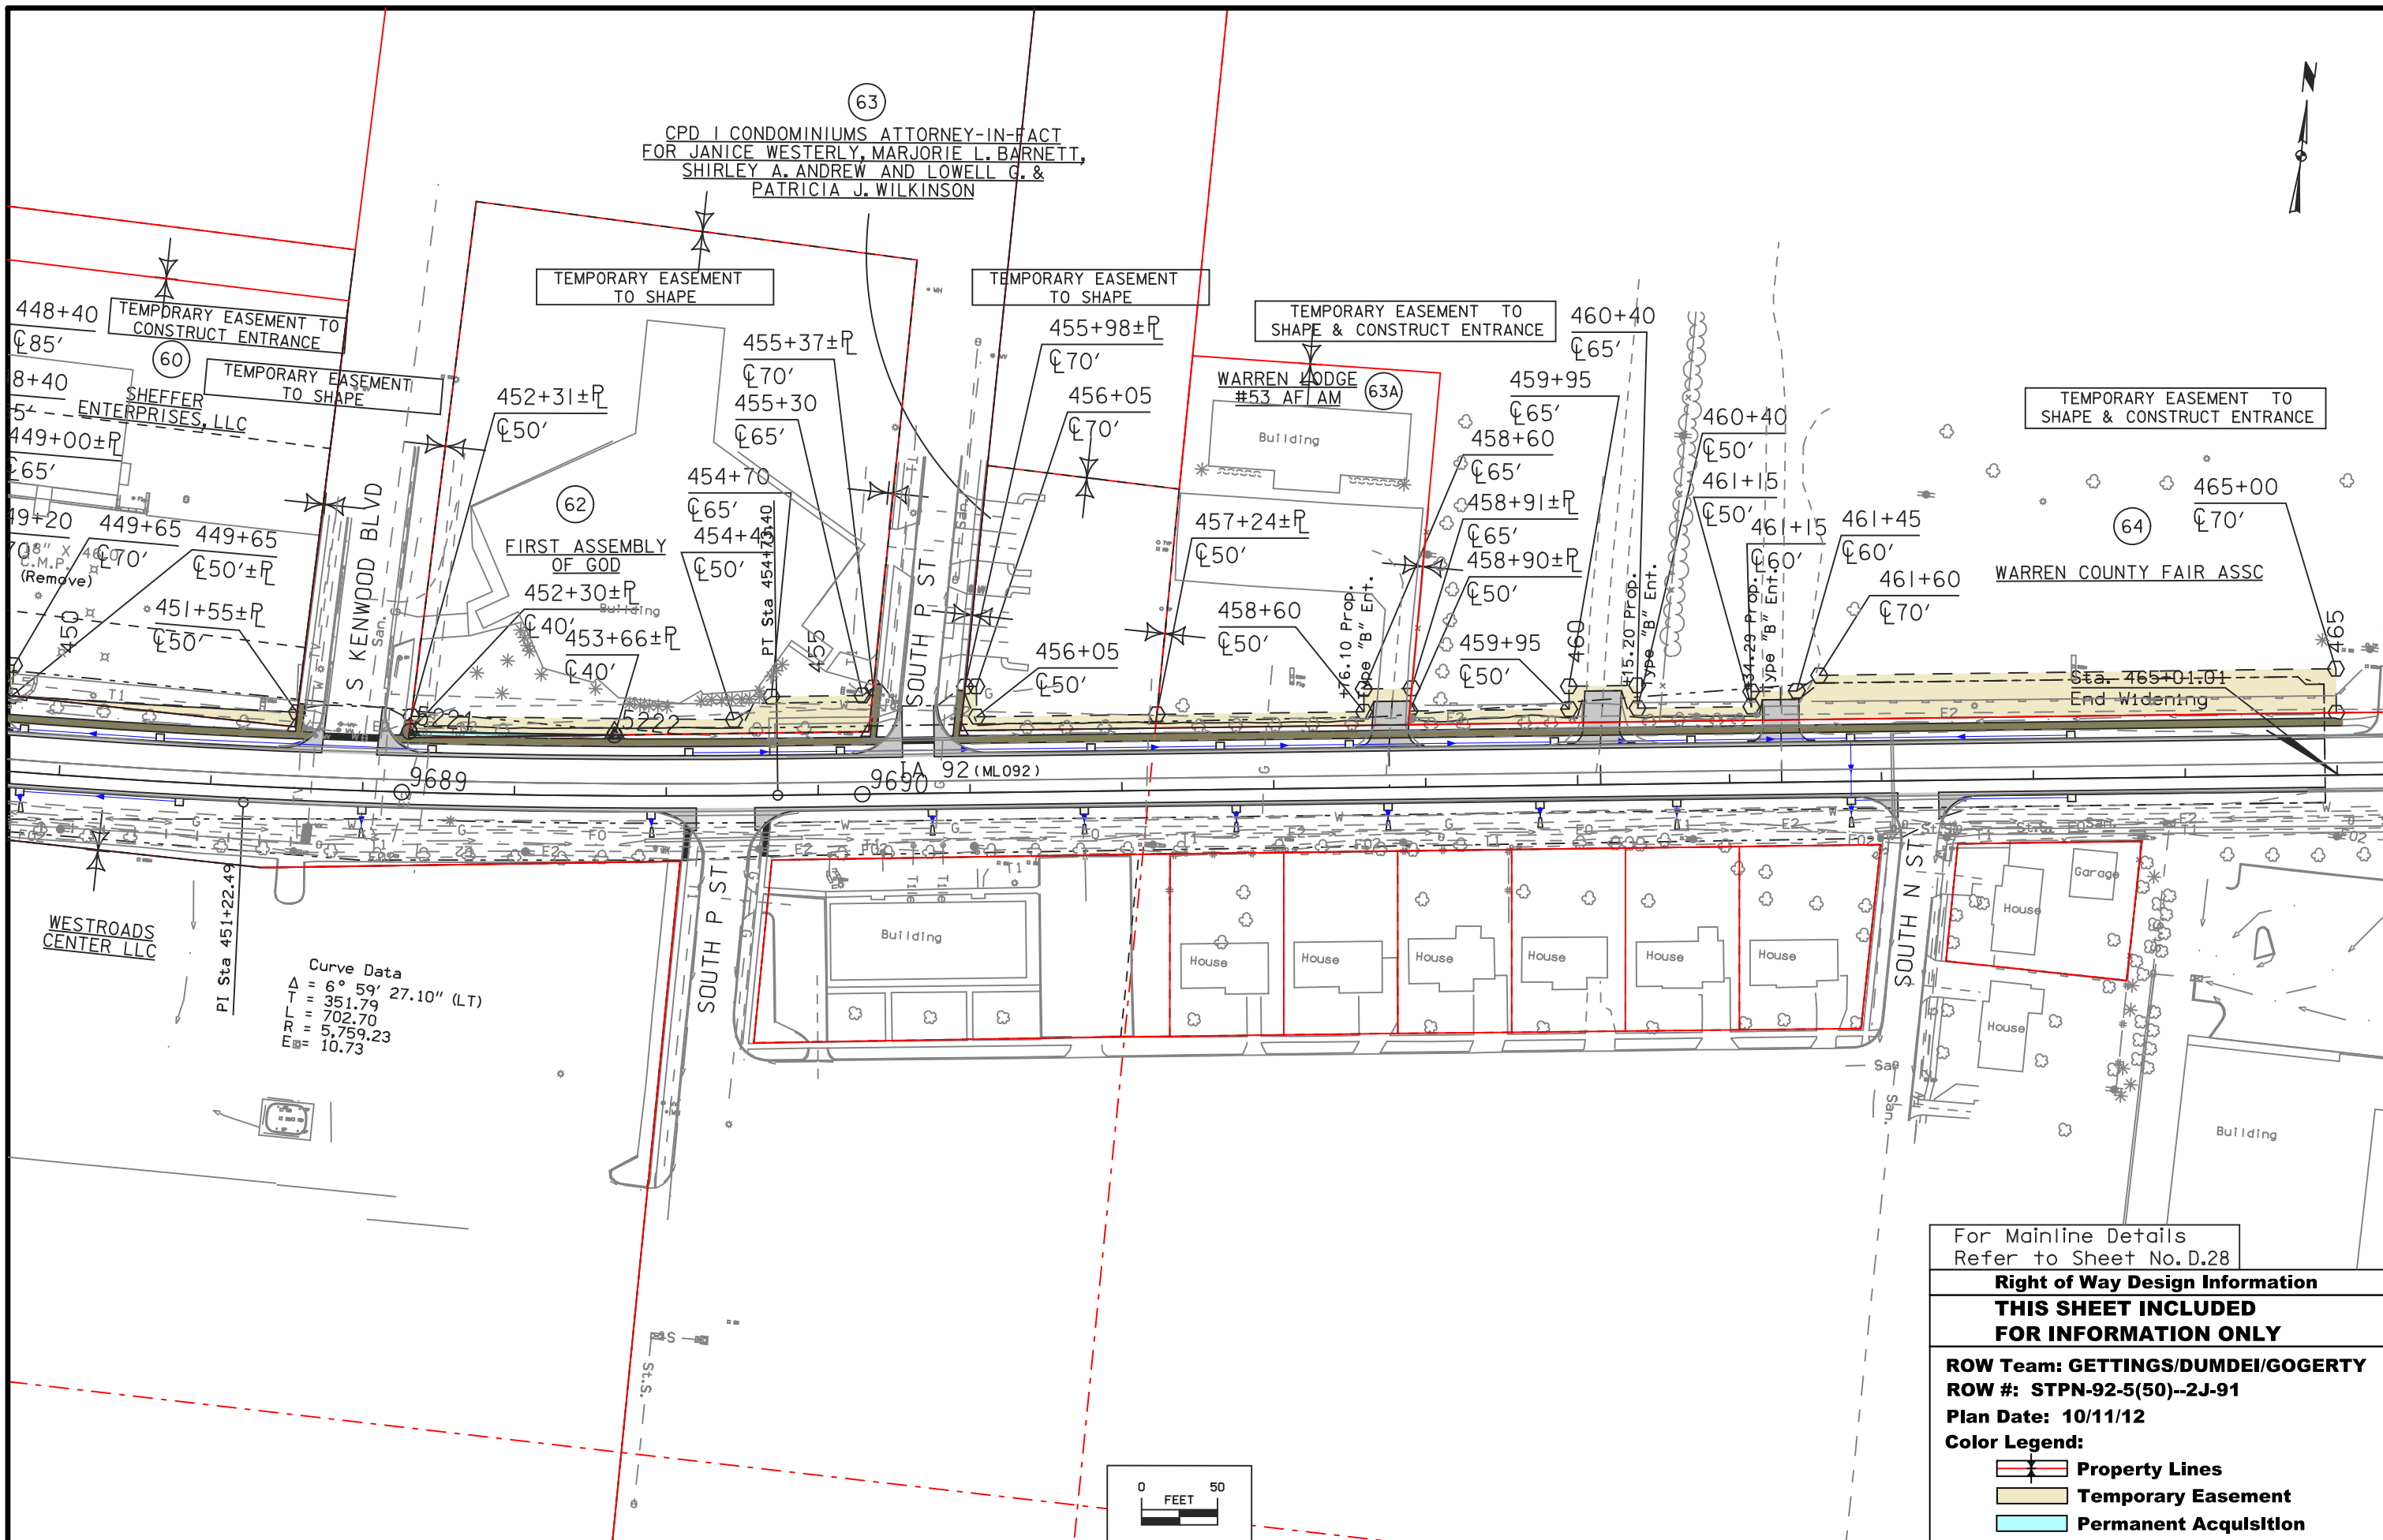

Curve Data
 $\Delta = 6^\circ 59' 27.10''$ (LT)
 $T = 351.79$
 $L = 702.70$
 $R = 5,759.23$
 $E_m = 10.73$

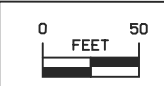

For Mainline Details
Refer to Sheet No. D.28


Right of Way Design Information

THIS SHEET INCLUDED FOR INFORMATION ONLY

ROW Team: GETTINGS/DUMDEI/GOGERTY
ROW #: STPN-92-5(50)--2J-91
Plan Date: 10/11/12

Color Legend:

- Property Lines
- Temporary Easement
- Permanent Acquisition

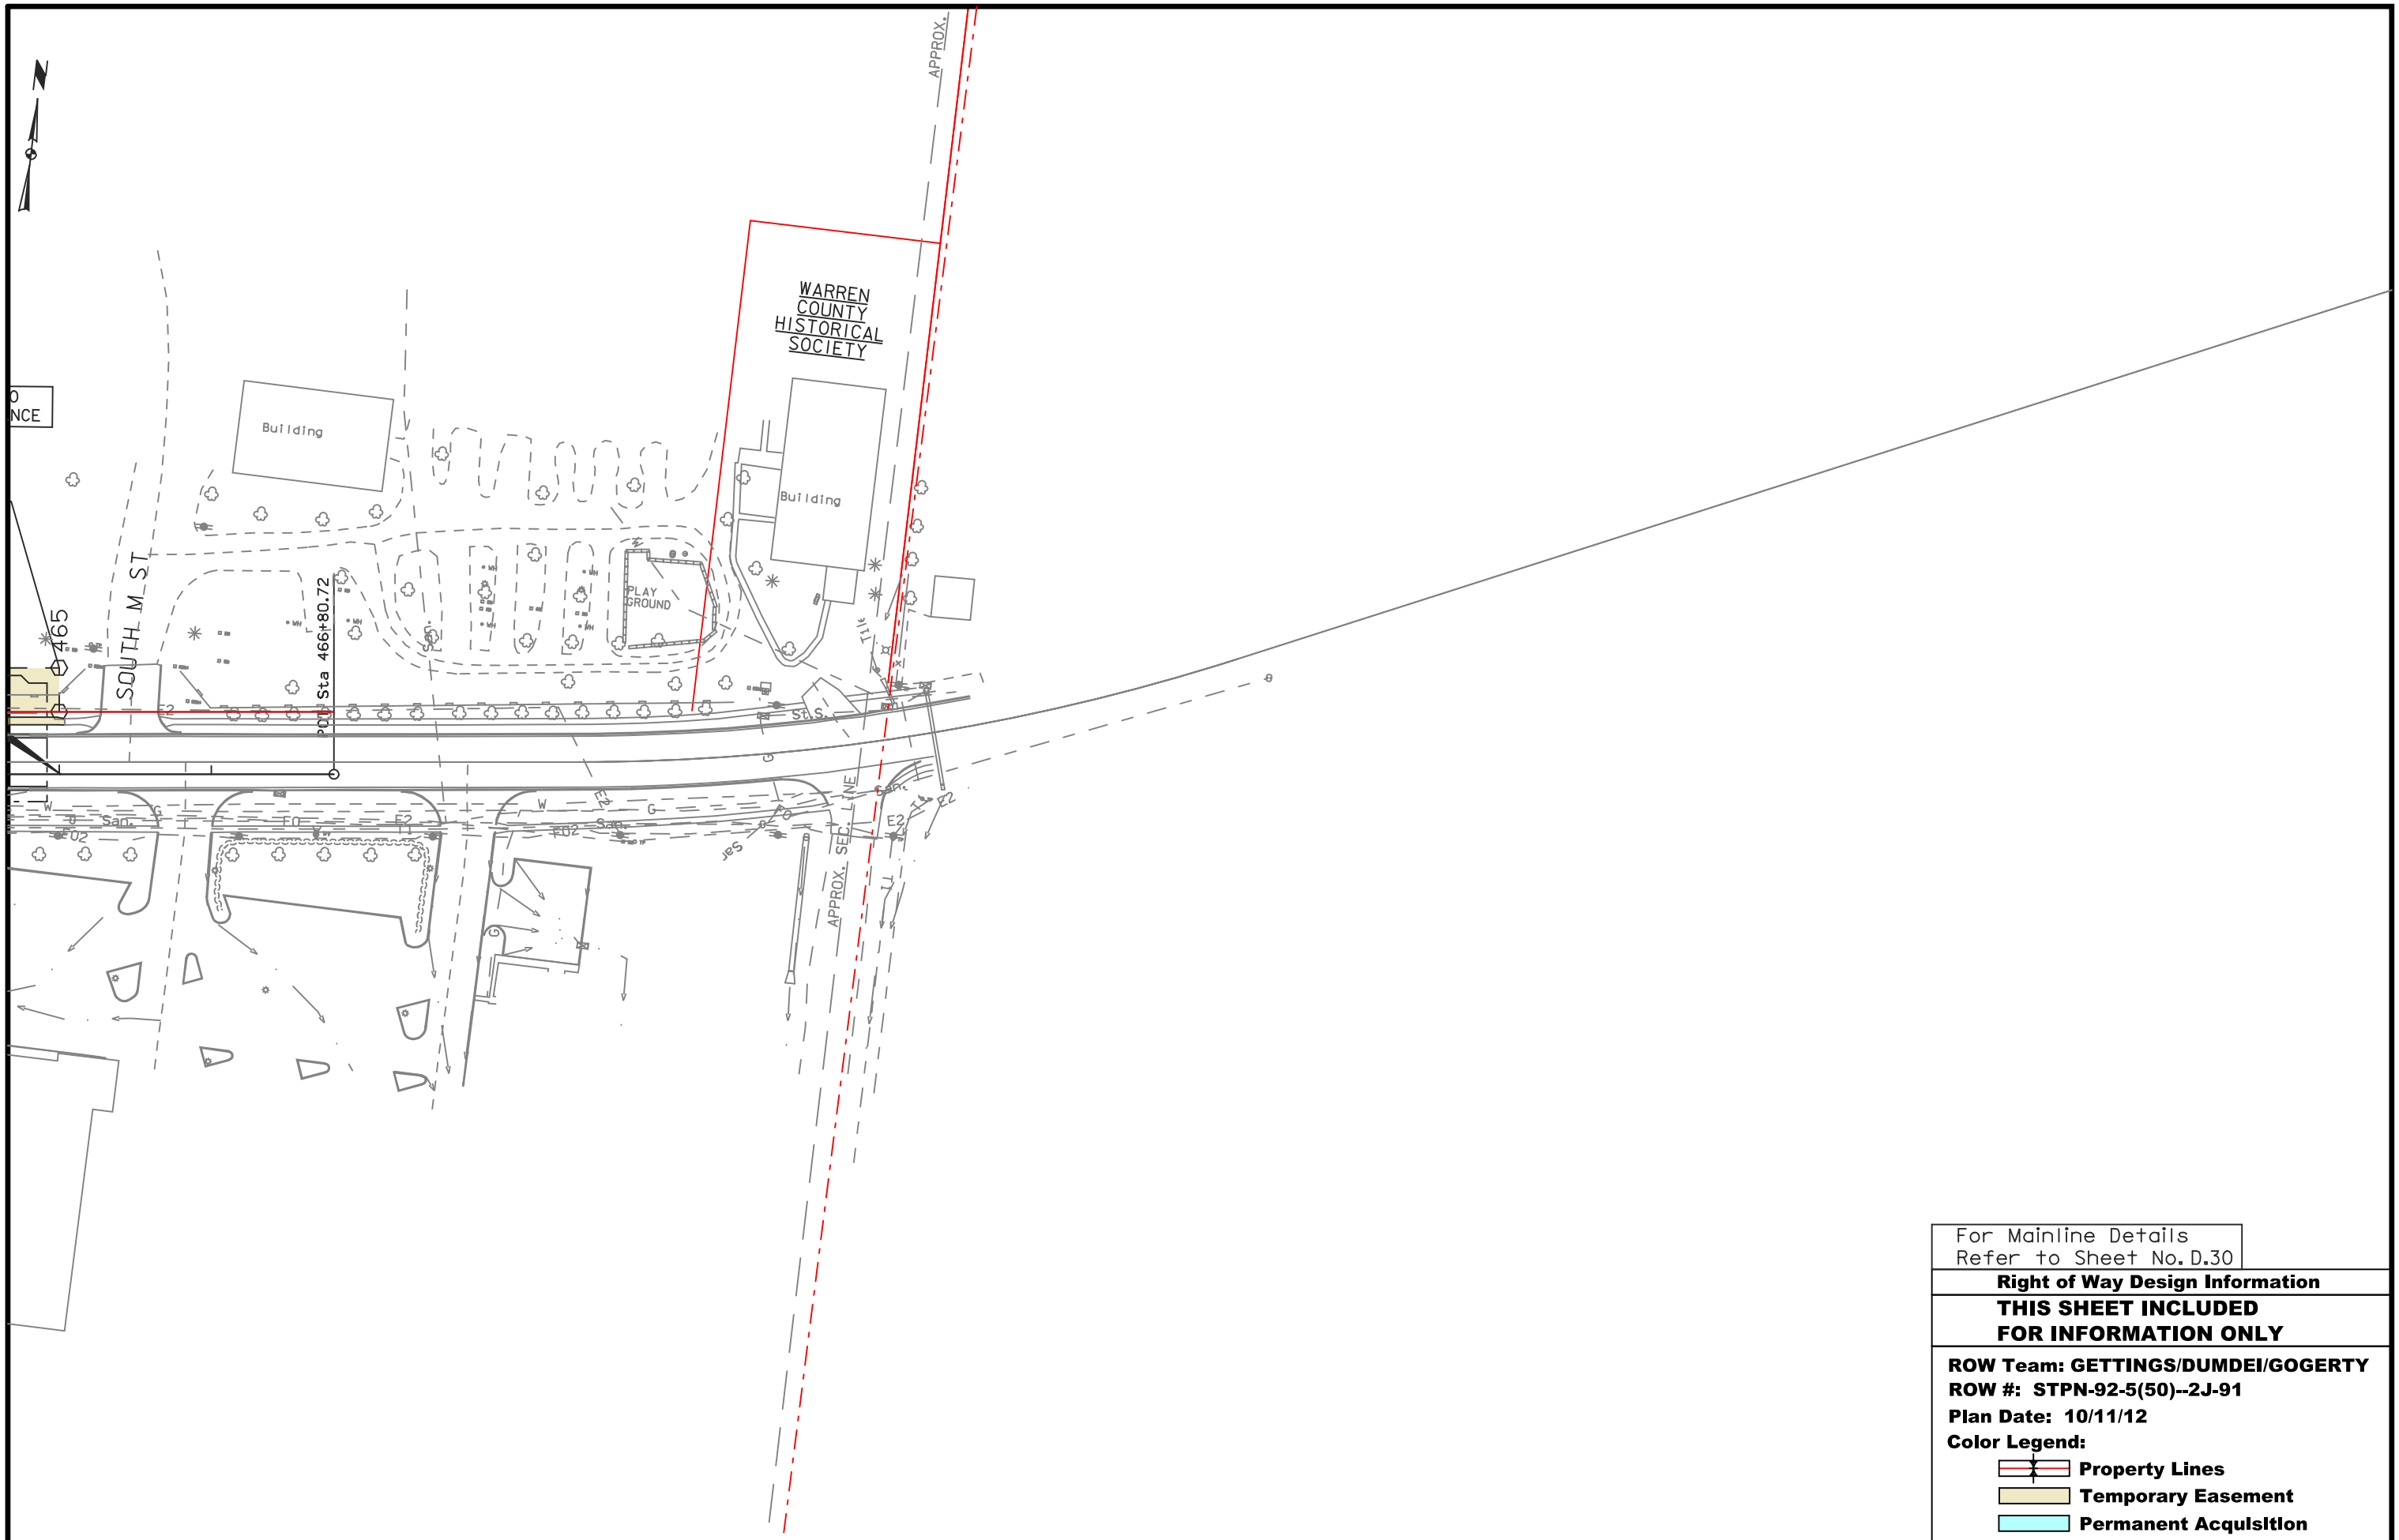

For Mainline Details
Refer to Sheet No. D.30


Right of Way Design Information

**THIS SHEET INCLUDED
FOR INFORMATION ONLY**

ROW Team: GETTINGS/DUMDEI/GOGERTY
ROW #: STPN-92-5(50)--2J-91
Plan Date: 10/11/12

Color Legend:

- Property Lines
- Temporary Easement
- Permanent Acquisition

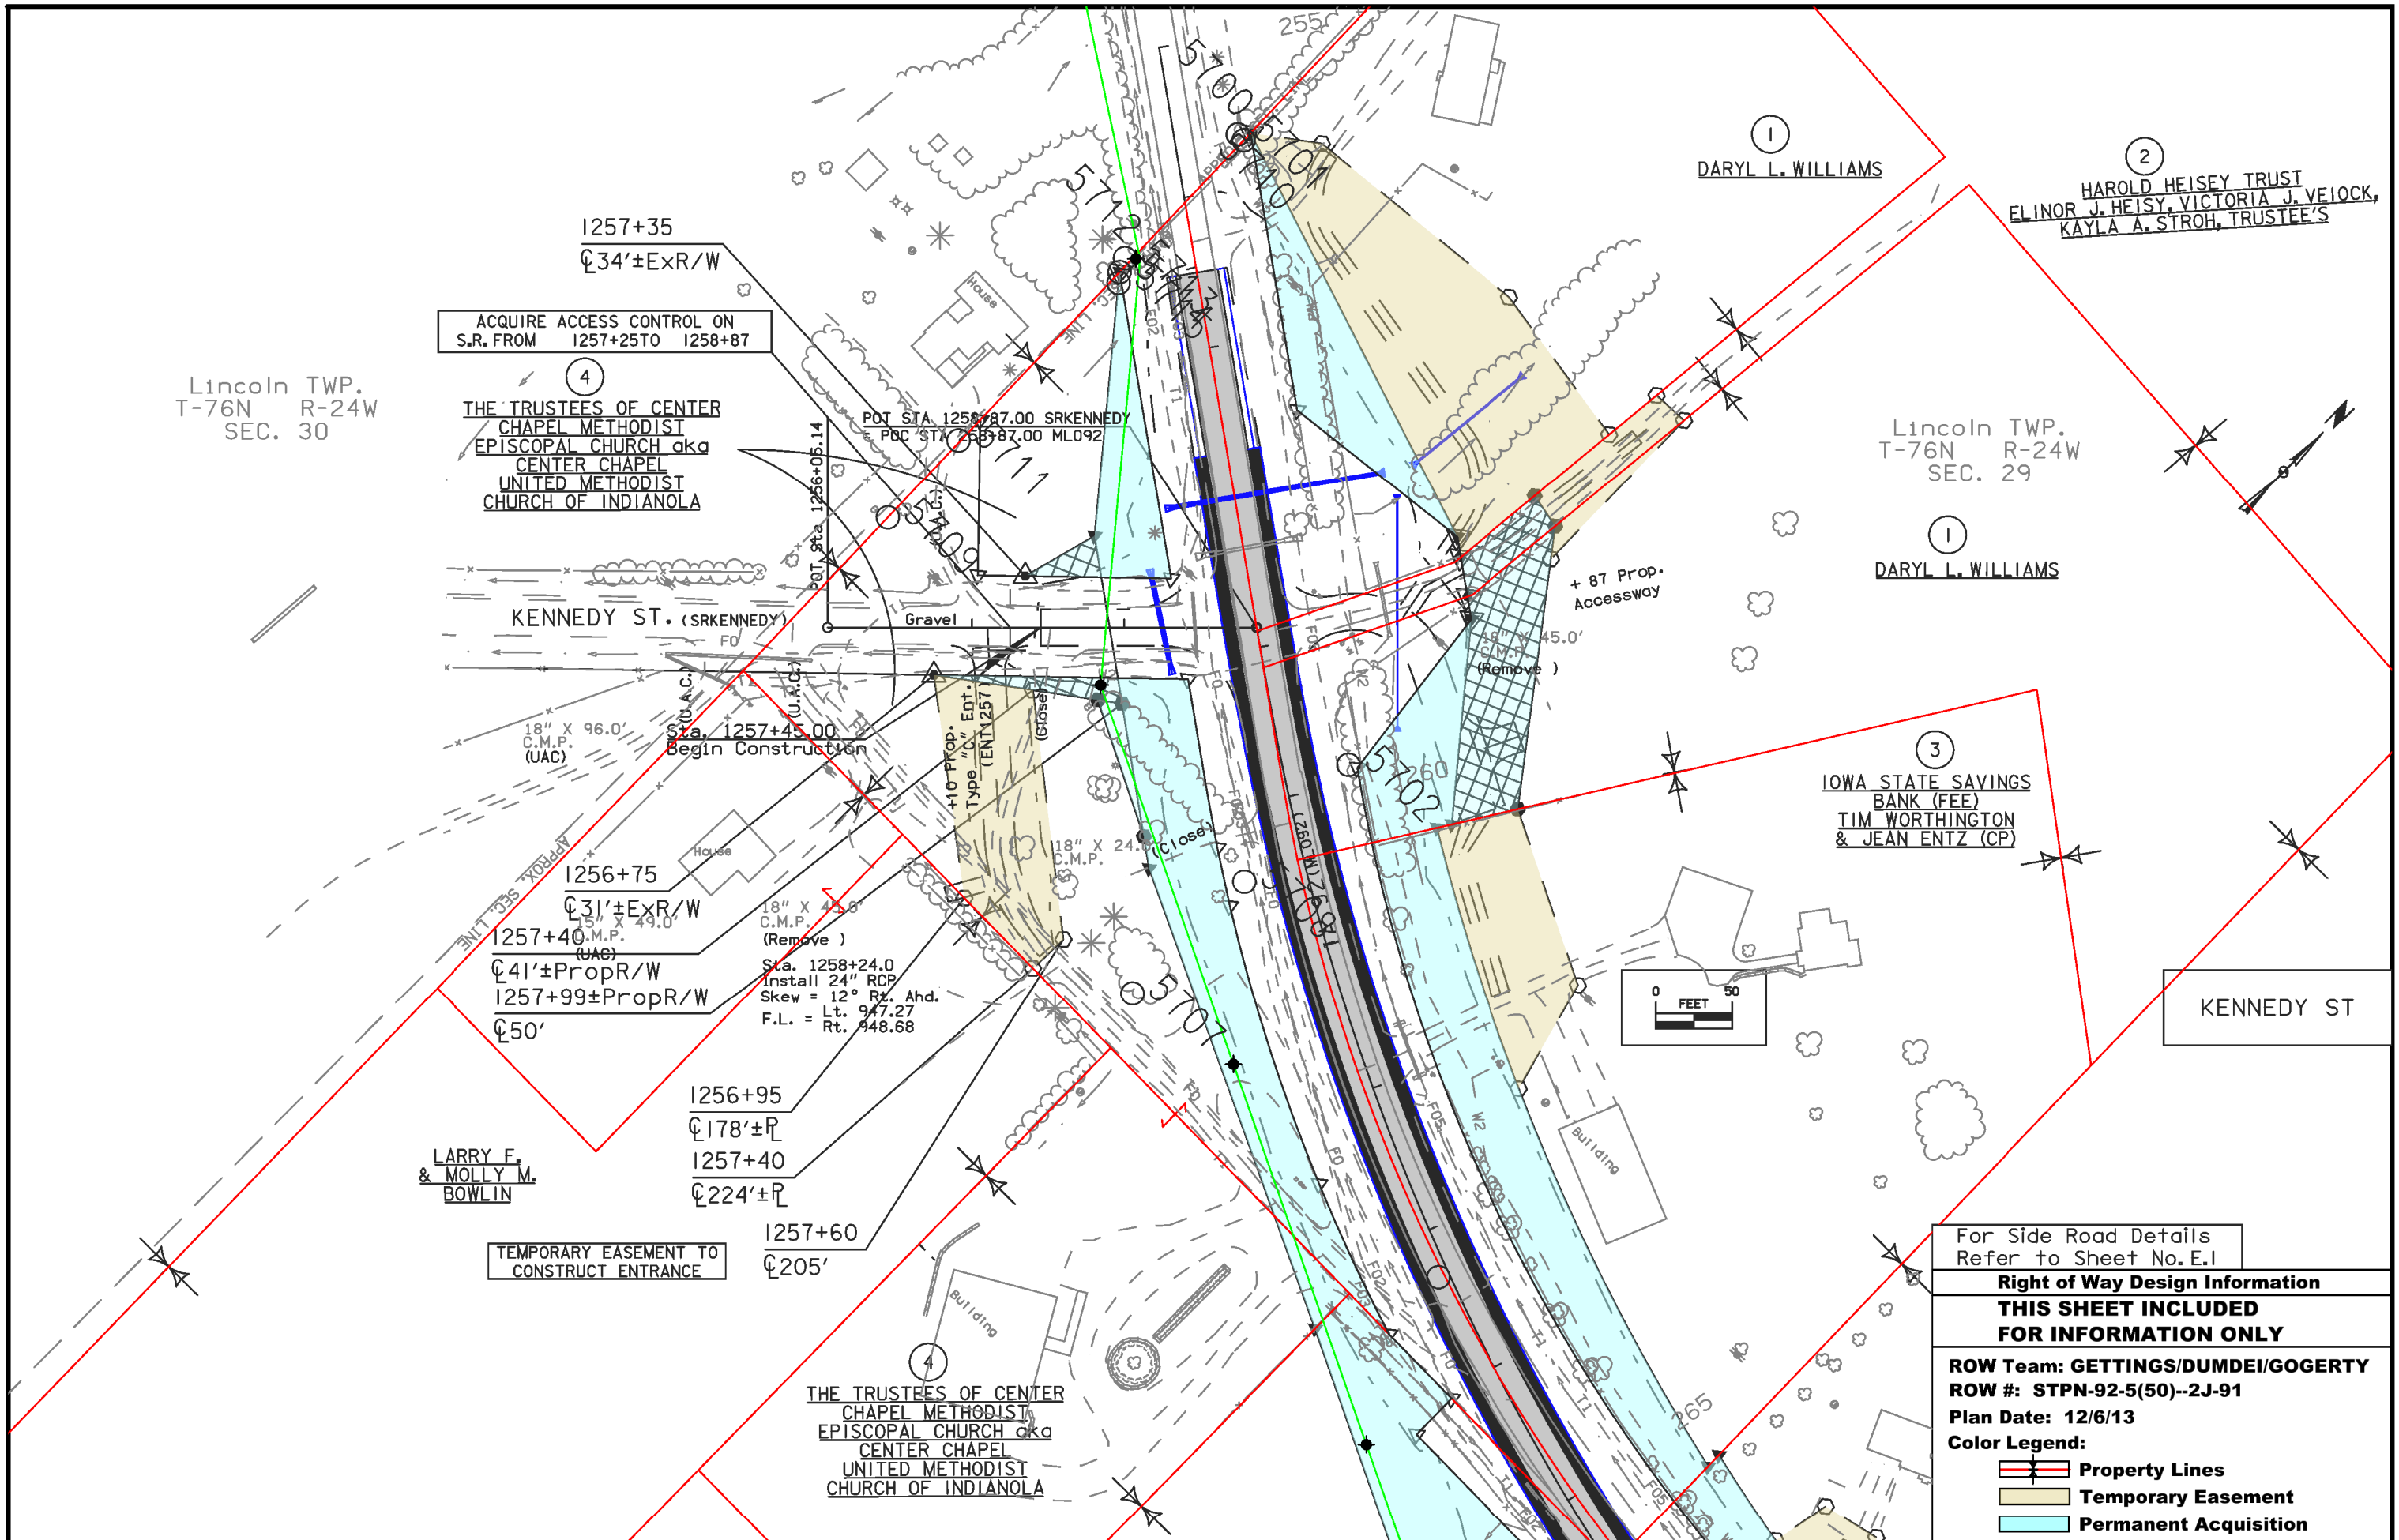

ACQUIRE ACCESS CONTROL ON
S.R. FROM 1257+25 TO 1258+87

4
THE TRUSTEES OF CENTER
CHAPEL METHODIST
EPISCOPAL CHURCH aka
CENTER CHAPEL
UNITED METHODIST
CHURCH OF INDIANOLA

POT STA. 1258+87.00 SRKENEDY
P.C. STA. 1258+87.00 ML092

KENNEDY ST. (SRKENEDY)

Sta. 1257+45.00
Begin Construction

1256+75
31'± ExR/W
1257+40 M.P.
41'± PropR/W
1257+99± PropR/W
50'

18" X 45.0'
C.M.P.
(Remove)
Sta. 1258+24.0
Install 24" RCP
Skew = 12° Rz. Ahd.
F.L. = Lt. 947.27
Rt. 948.68

LARRY F.
& MOLLY M.
BOWLIN

TEMPORARY EASEMENT TO
CONSTRUCT ENTRANCE

1256+95
178'± R
1257+40
224'± R

1257+60
205'

4
THE TRUSTEES OF CENTER
CHAPEL METHODIST
EPISCOPAL CHURCH aka
CENTER CHAPEL
UNITED METHODIST
CHURCH OF INDIANOLA

1
DARYL L. WILLIAMS


2
HAROLD HEISEY TRUST
ELINOR J. HEISY, VICTORIA J. VELOCK,
KAYLA A. STROH, TRUSTEE'S

Lincoln TWP.
T-76N R-24W
SEC. 29

1
DARYL L. WILLIAMS

3
IOWA STATE SAVINGS
BANK (FEE)
TIM WORTHINGTON
& JEAN ENTZ (CP)

KENNEDY ST

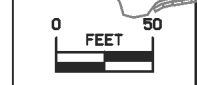

For Side Road Details
Refer to Sheet No. E.1

Right of Way Design Information

**THIS SHEET INCLUDED
FOR INFORMATION ONLY**


ROW Team: GETTINGS/DUMDEI/GOGERTY

ROW #: STPN-92-5(50)--2J-91

Plan Date: 12/6/13

Color Legend:

- Property Lines
- Temporary Easement
- Permanent Acquisition

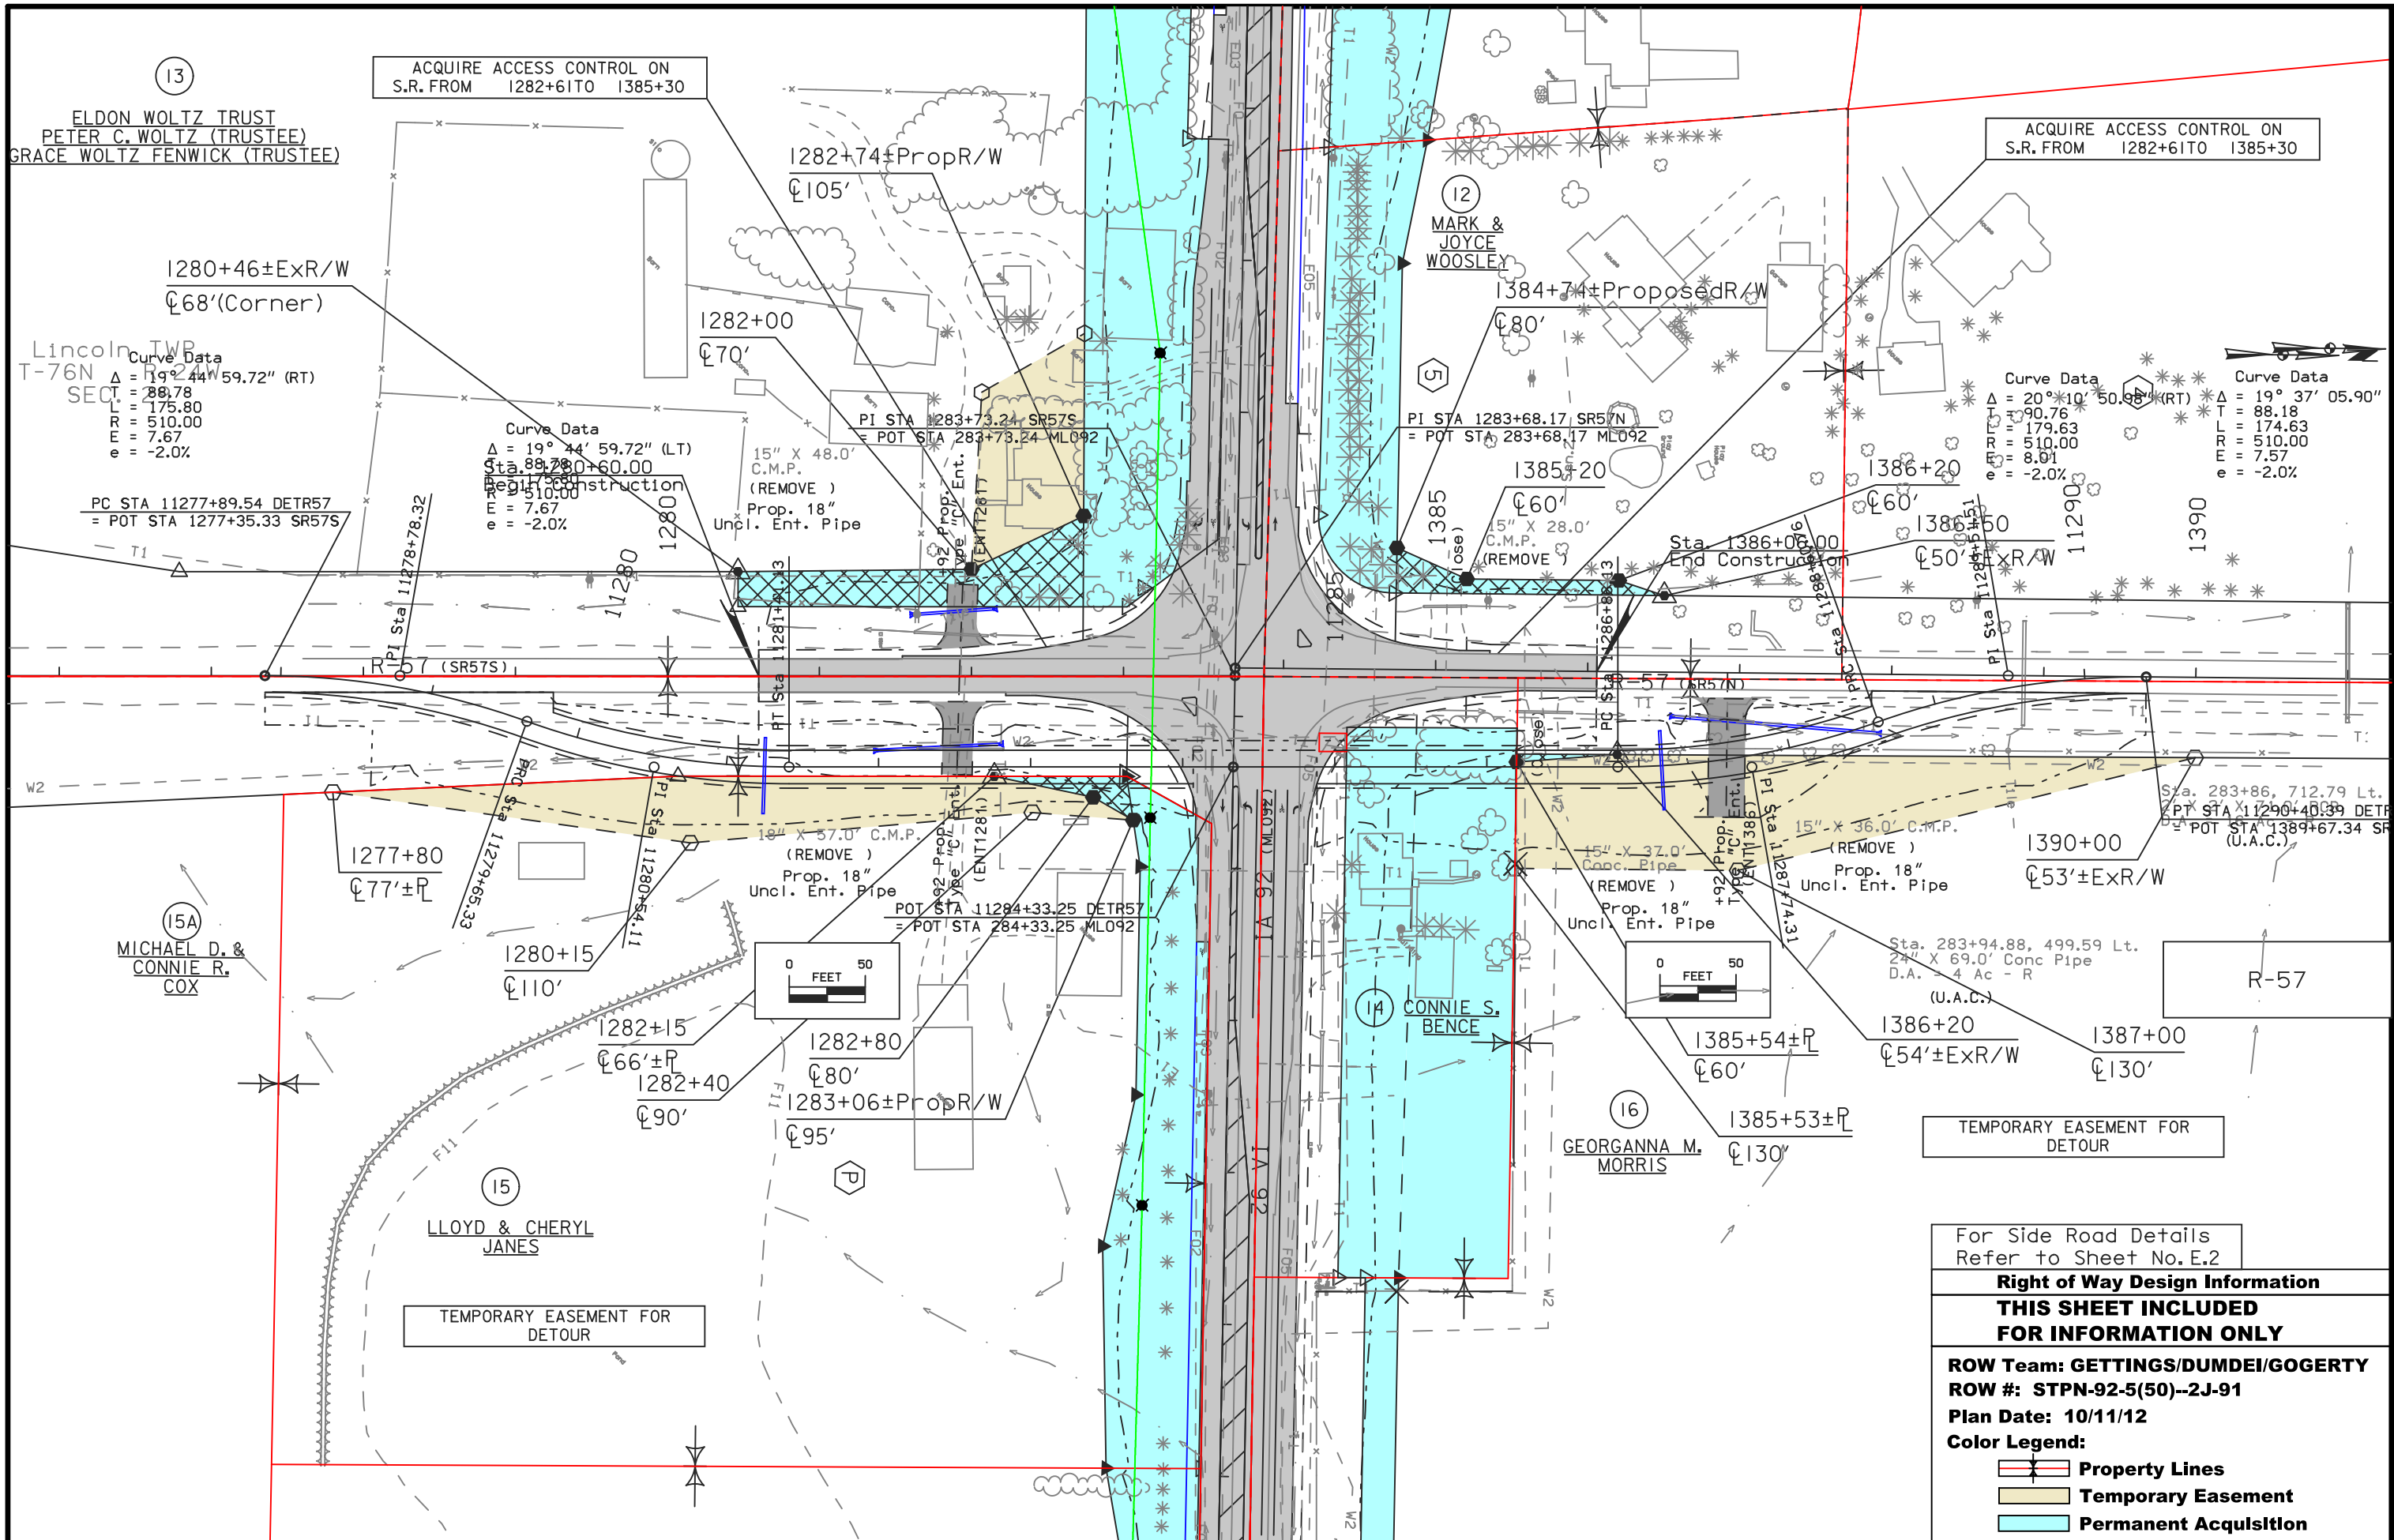

13
 ELDON WOLTZ TRUST
 PETER C. WOLTZ (TRUSTEE)
 GRACE WOLTZ FENWICK (TRUSTEE)

Lincoln TWP
 T-76N R-24W
 SEC. 28
 Δ = 19° 44' 59.72" (RT)
 T = 28.78
 L = 175.80
 R = 510.00
 E = 7.67
 e = -2.0%

PC STA 11277+89.54 DETR57
 = POT STA 1277+35.33 SR57S

15A
 MICHAEL D. &
 CONNIE R.
 COX

ACQUIRE ACCESS CONTROL ON
 S.R. FROM 1282+61 TO 1385+30


1282+74±PropR/W
 ⌀105'

1282+00
 ⌀70'

Curve Data
 Δ = 19° 44' 59.72" (LT)
 Sta. 88,780+60.00
 Begin Construction
 E = 7.67
 e = -2.0%

PI STA 1283+73.24 SR57S
 = POT STA 283+73.24 ML092

15" X 48.0'
 C.M.P.
 (REMOVE)
 Prop. 18"
 Uncl. Ent. Pipe

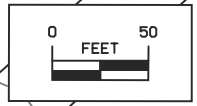

1277+80
 ⌀77'±R

1280+15
 ⌀110'

1282+15
 ⌀66'±R
 1282+40
 ⌀90'

1282+80
 ⌀80'

1283+06±PropR/W
 ⌀95'

POT STA 11284+33.25 DETR57
 = POT STA 284+33.25 ML092

15" X 57.0' C.M.P.
 (REMOVE)
 Prop. 18"
 Uncl. Ent. Pipe


12
 MARK &
 JOYCE
 WOOSLEY

1384+74±ProposedR/W
 ⌀80'

1385+20
 ⌀60'

PI STA 1283+68.17 SR57N
 = POT STA 283+68.17 ML092

1385+20
 15" X 28.0'
 C.M.P.
 (REMOVE)
 Prop. 18"
 Uncl. Ent. Pipe

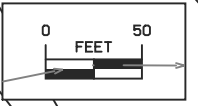

ACQUIRE ACCESS CONTROL ON
 S.R. FROM 1282+61 TO 1385+30

Curve Data
 Δ = 20° 10' 50.94" (RT)
 T = 90.76
 L = 179.63
 R = 510.00
 E = 8.91
 e = -2.0%

Curve Data
 Δ = 19° 37' 05.90"
 T = 88.18
 L = 174.63
 R = 510.00
 E = 7.57
 e = -2.0%

Sta. 283+86, 712.79 Lt.
 POT STA 11290+40.39 DETR
 = POT STA 1389+67.34 SR
 (U.A.C.)

Sta. 283+94.88, 499.59 Lt.
 24" X 69.0' Conc Pipe
 D.A. = 4 Ac - R
 (U.A.C.)

1390+00
 ⌀53'±ExR/W

1385+54±R
 ⌀60'

1386+20
 ⌀54'±ExR/W

1387+00
 ⌀130'

16
 GEORGINNA M.
 MORRIS
 1385+53±R
 ⌀130'

TEMPORARY EASEMENT FOR
 DETOUR

15
 LLOYD & CHERYL
 JANES
 TEMPORARY EASEMENT FOR
 DETOUR

For Side Road Details
 Refer to Sheet No. E.2

Right of Way Design Information


**THIS SHEET INCLUDED
 FOR INFORMATION ONLY**

ROW Team: GETTINGS/DUMDEI/GOGERTY
ROW #: STPN-92-5(50)--2J-91
Plan Date: 10/11/12

Color Legend:

- Property Lines
- Temporary Easement
- Permanent Acquisition

REVISED	3/11/13	PAR	22
REVISED	4/10/13	PAR	20
REVISED	9/26/13	PAR	24
REVISED	10/28/13	PAR	20

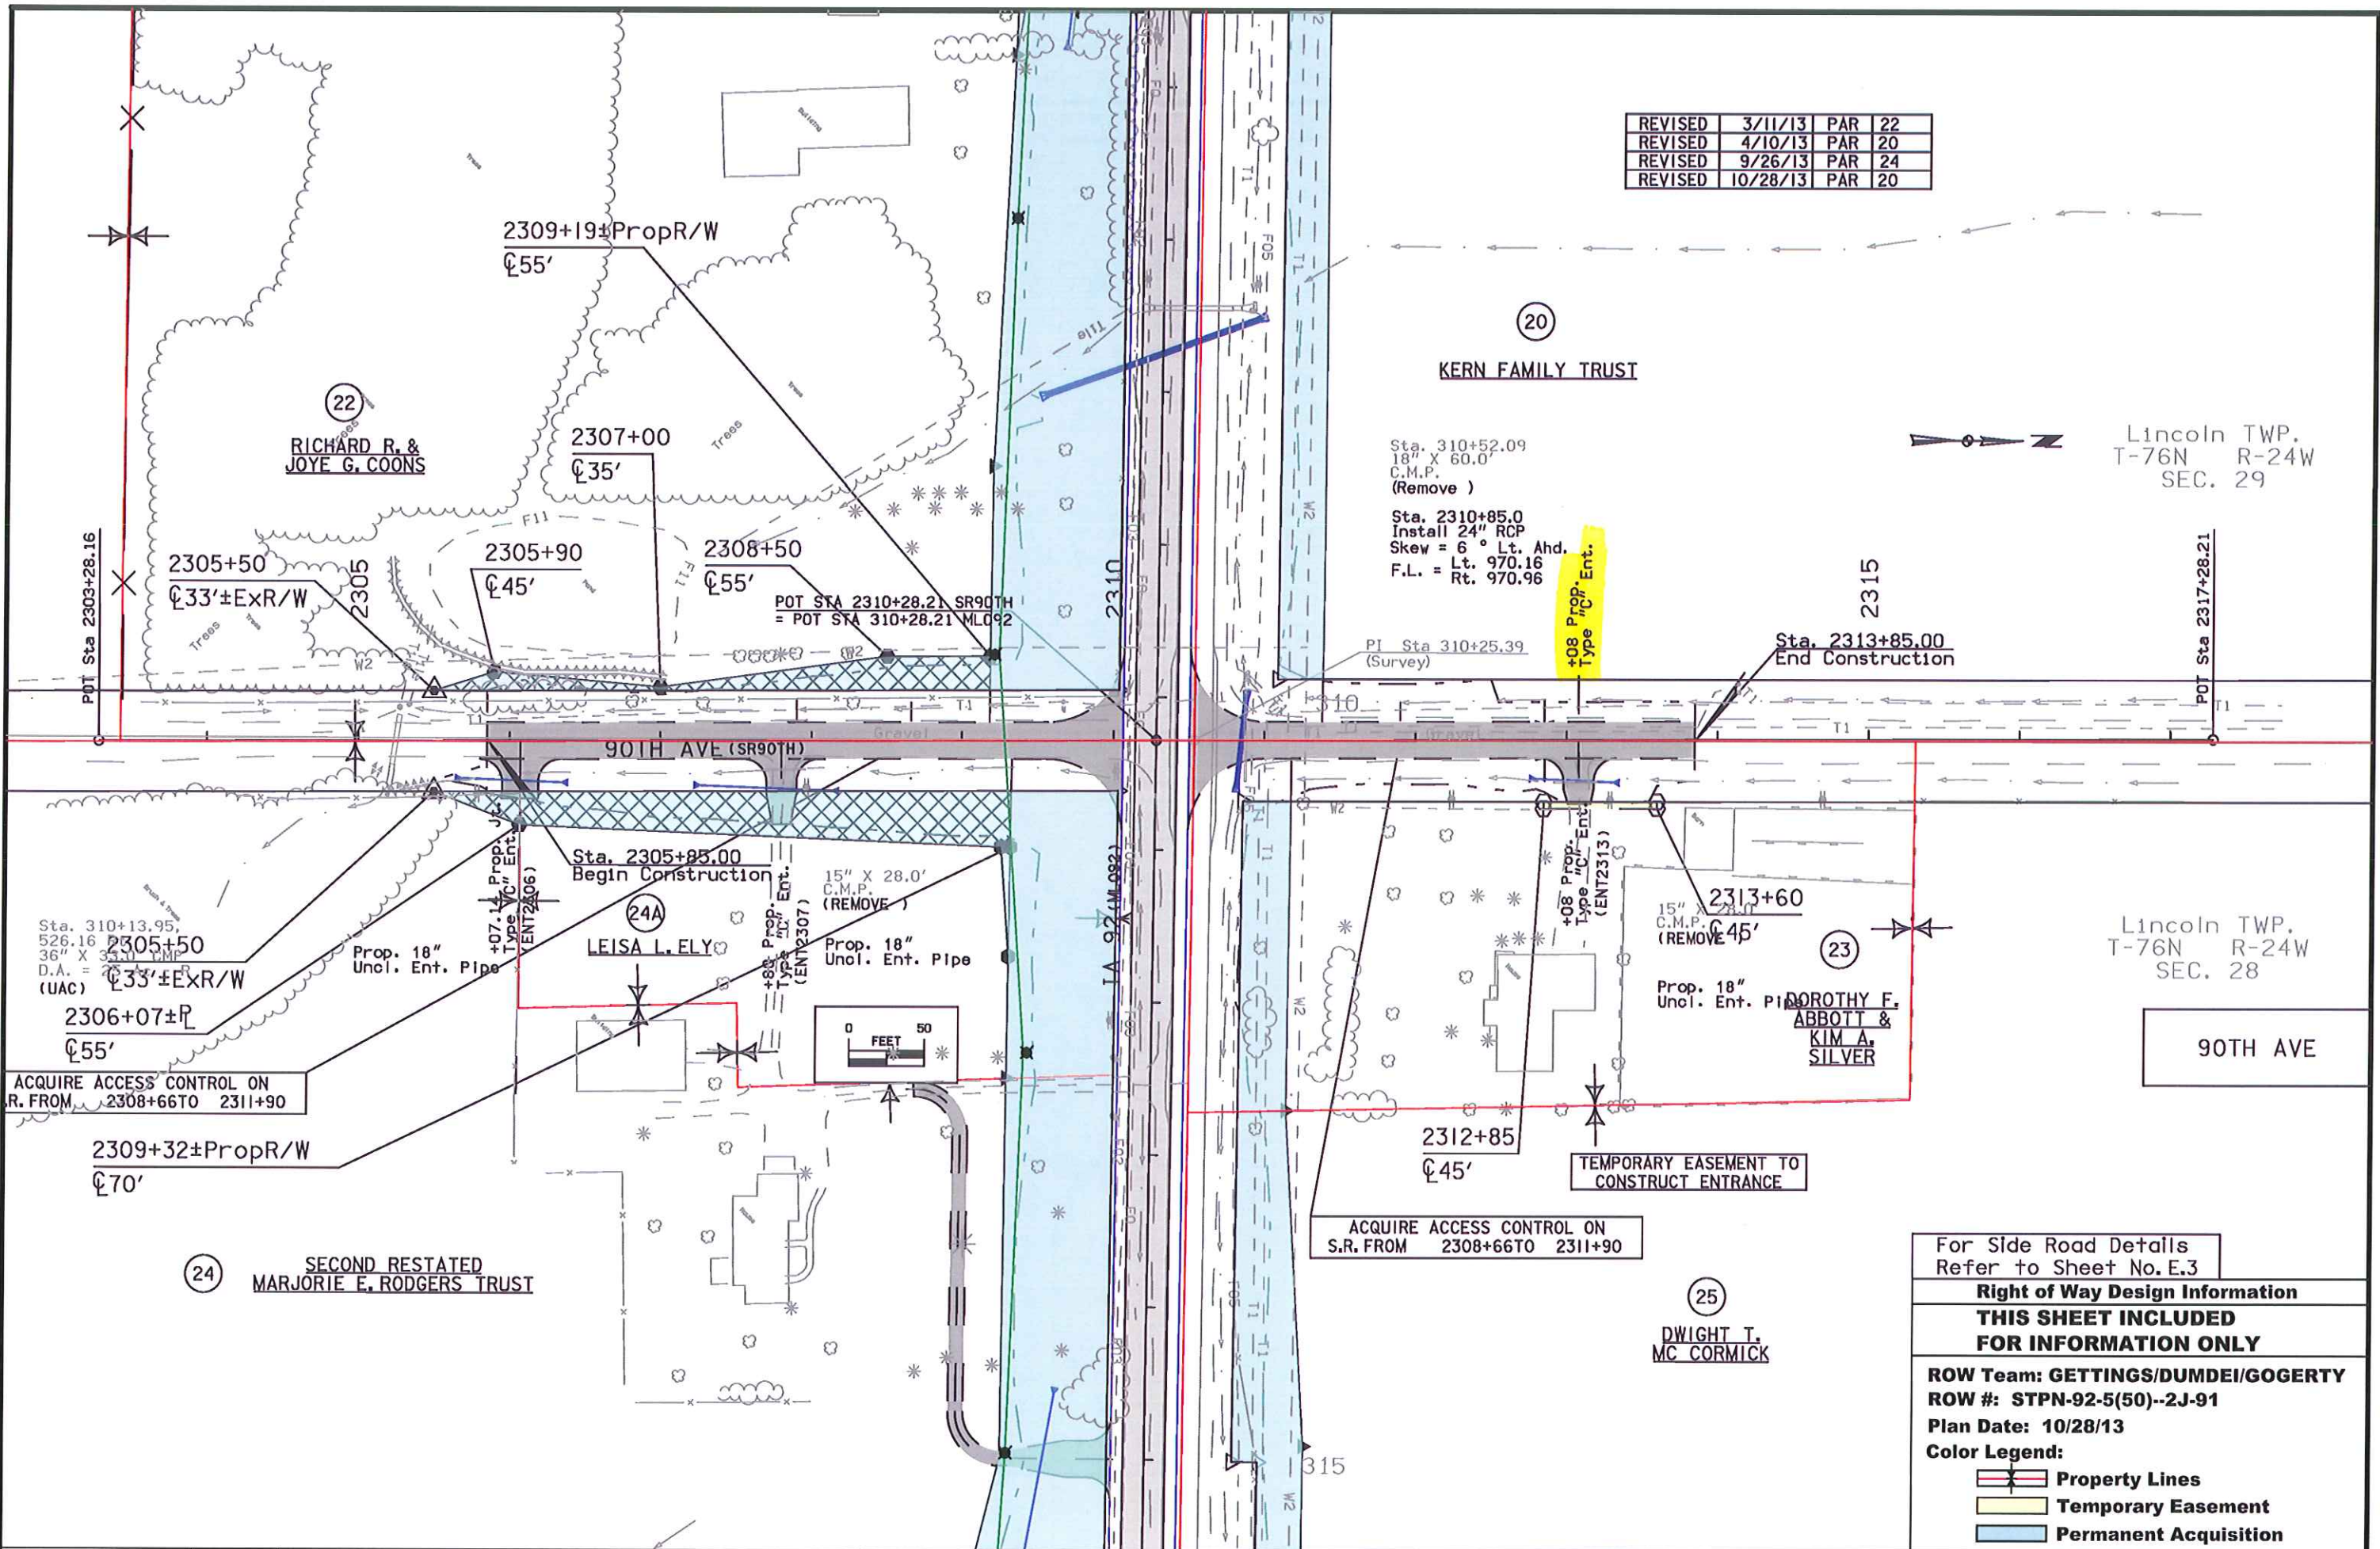

For Side Road Details
Refer to Sheet No. E.3



Right of Way Design Information

THIS SHEET INCLUDED FOR INFORMATION ONLY

ROW Team: GETTINGS/DUMDEI/GOGERTY
ROW #: STPN-92-5(50)--2J-91
Plan Date: 10/28/13

Color Legend:

- Property Lines
- Temporary Easement
- Permanent Acquisition

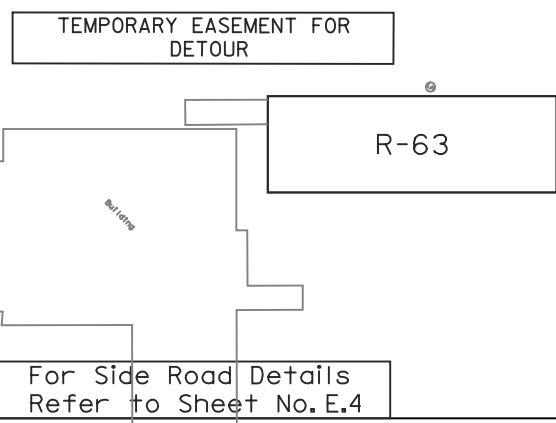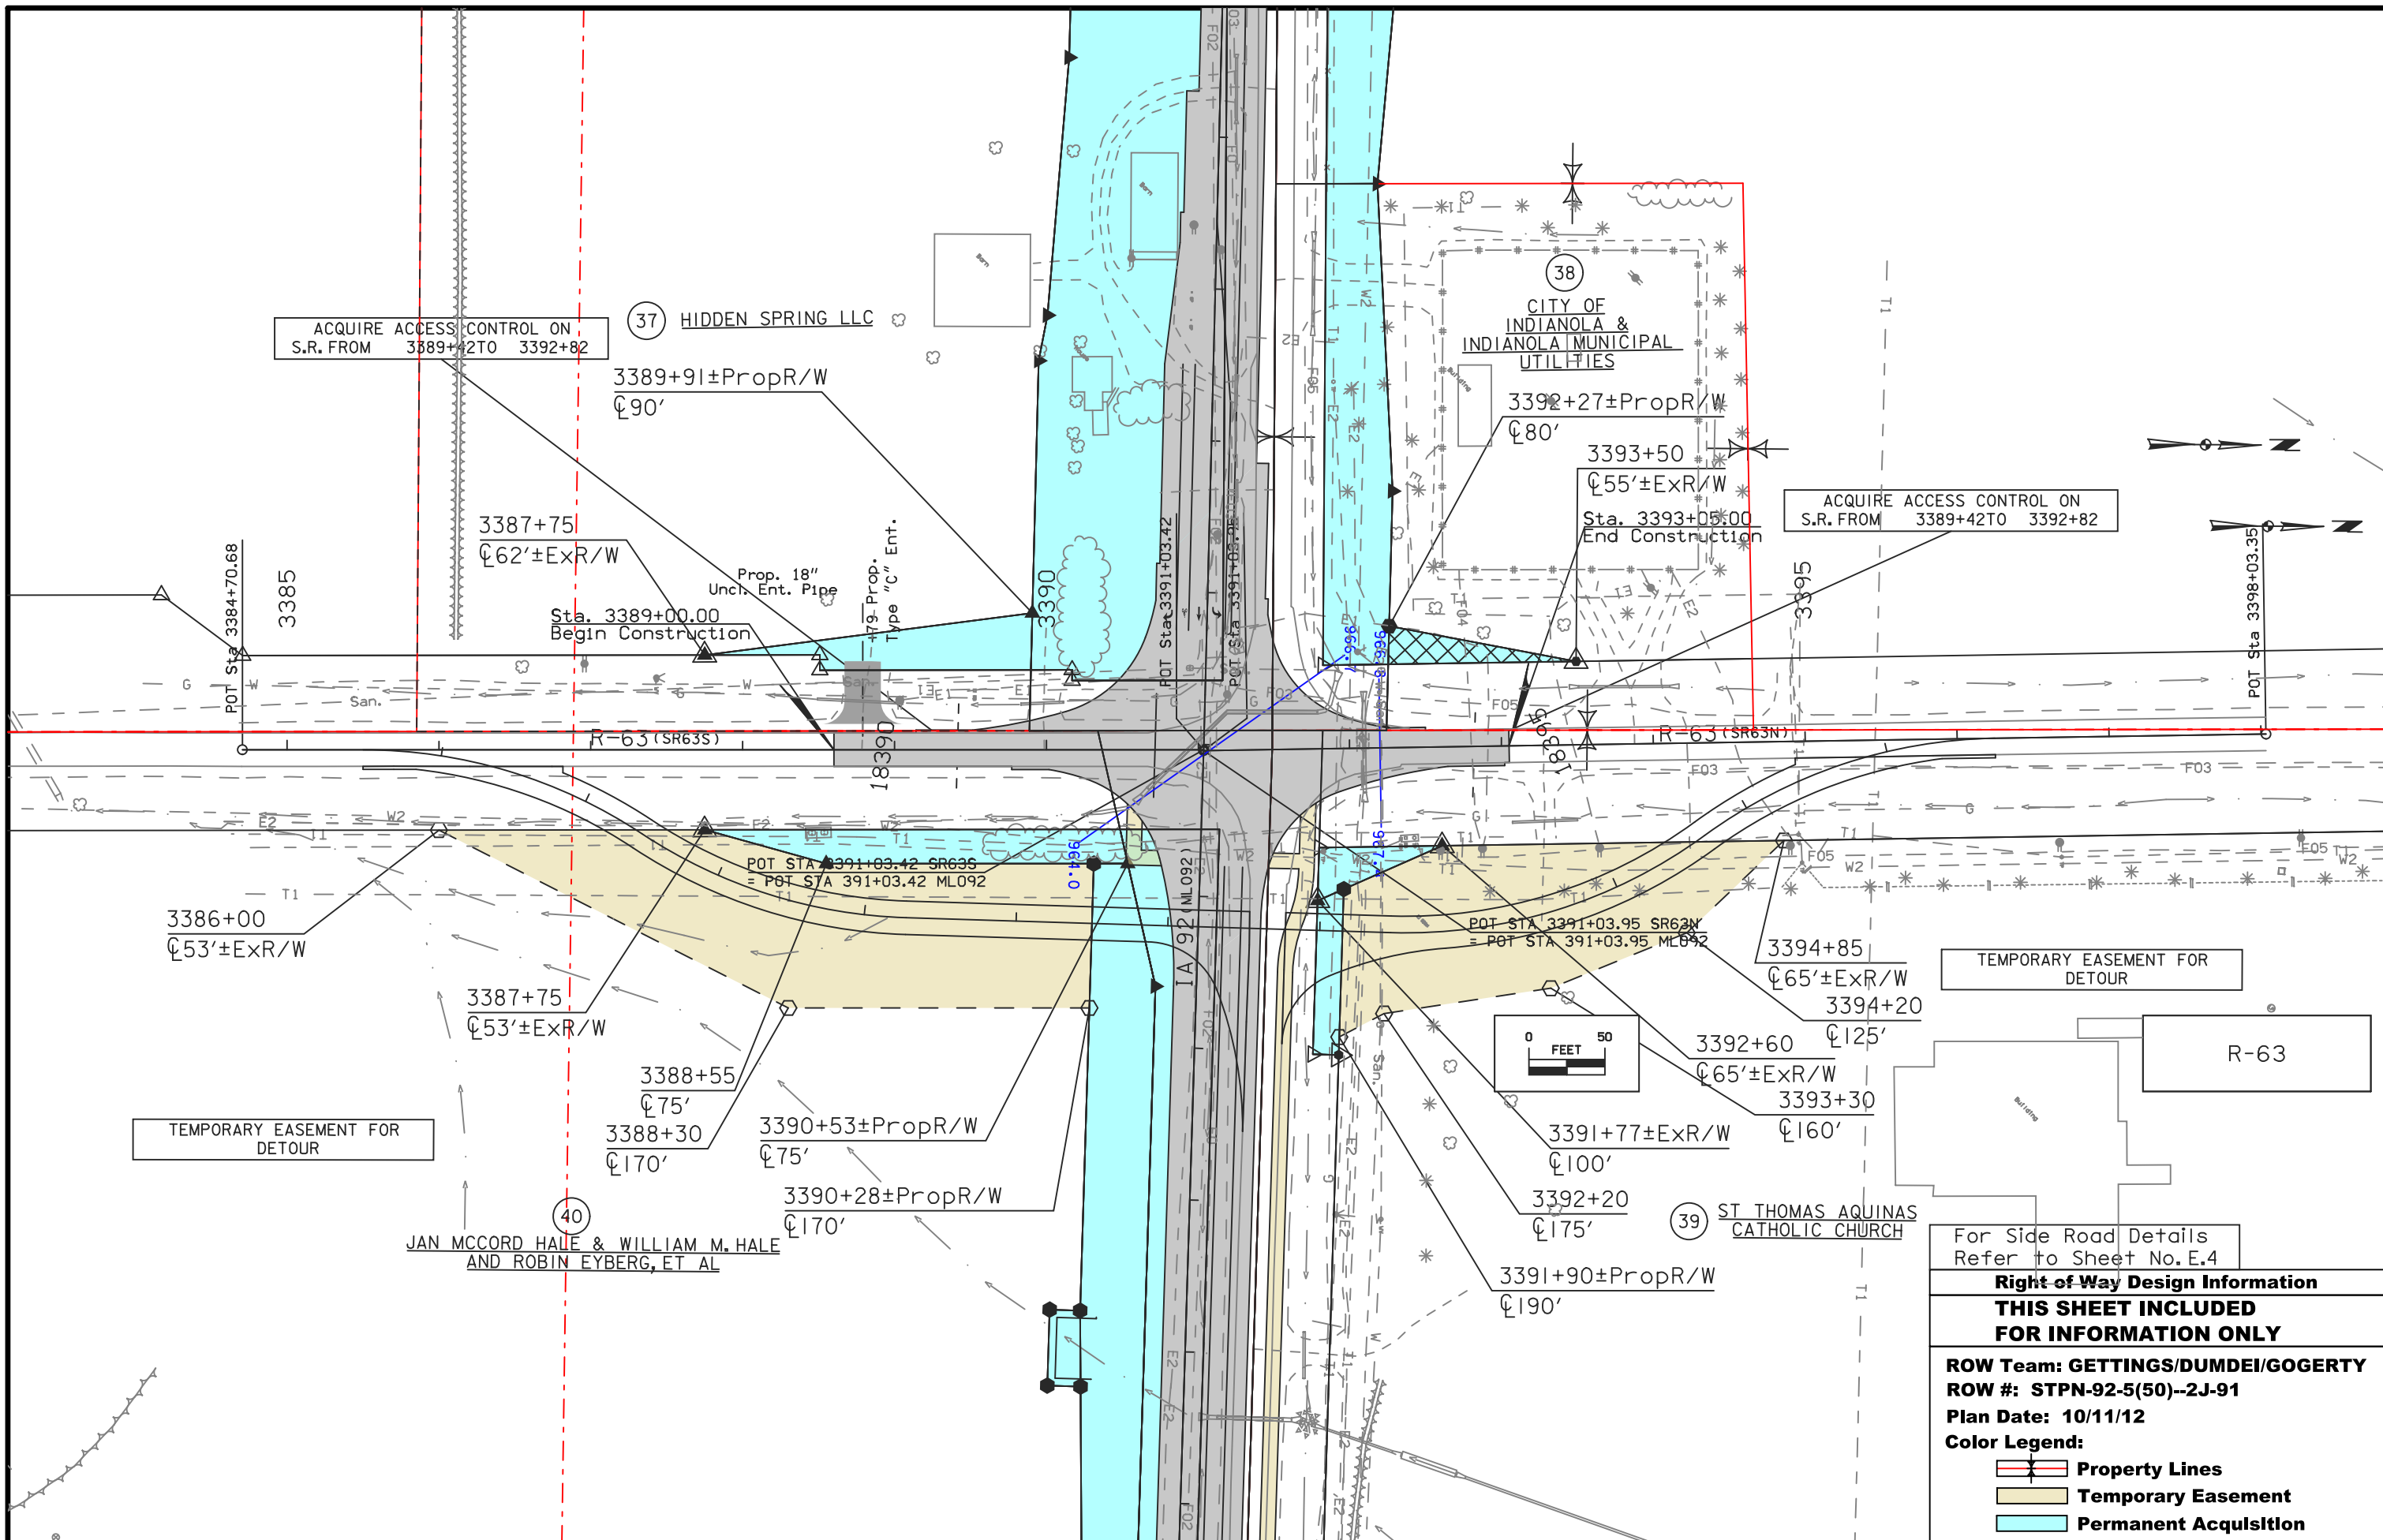

For Side Road Details Refer to Sheet No. E.4	
Right of Way Design Information	
THIS SHEET INCLUDED FOR INFORMATION ONLY	
ROW Team: GETTINGS/DUMDEI/GOGERTY	
ROW #: STPN-92-5(50)--2J-91	
Plan Date: 10/11/12	
Color Legend:	
	Property Lines
	Temporary Easement
	Permanent Acquisition

REVISED 5/3/13 PAR 41

40
JAN MCCORD HALE & WILLIAM M. HALE
AND ROBIN R. EYBERG

40
JAN MCCORD HALE & WILLIAM M. HALE
AND ROBIN R. EYBERG

ACQUIRE ACCESS CONTROL ON
S.R. FROM 4415+76 TO 4419+16

TEMPORARY EASEMENT FOR
DETOUR

TEMPORARY EASEMENT FOR
DETOUR

ACQUIRE ACCESS CONTROL ON
S.R. FROM 4415+76 TO 4419+16

4410+85
C47'±ExR/W

Curve Data
Δ = 31° 43' 00.45" (LT)
T = 94.60
L = 184.34
R = 333.00
E = 13.18

Curve Data
Δ = 32° 29' 52.74" (RT)
T = 97.05
L = 188.88
R = 333.00
E = 13.86

Curve Data
Δ = 31°
T = 93.28
L = 181.9
R = 333.0
E = 12.82

4416+96±PropR/W
C155'

4417+16±PropR/W
C80'

4418+38±PropR/W
C150'

4419+50
C55'

PC STA 14409+58.78 DETYSTA
= POT STA 4410+41.69 SRYSTST

Sta. 4414+15.00
Begin Construction

Sta. 4422+60.00
End Construction

Y STREET (SRYSTST)

TEMPORARY EASEMENT FOR
DETOUR

PERMANENT EASEMENT FOR
STORM SEWER

4419+00
C60'

4418+27±P
C90'

4420+50
C35'±ExR/W

41

M & W FARM
SERVICE CO

42
THORN TREE DEVELOPMENT CORP

For Side Road Details
Refer to Sheet No. E.5

Right of Way Design Information

**THIS SHEET INCLUDED
FOR INFORMATION ONLY**

ROW Team: GETTINGS/DUMDEI/GOGERTY
ROW #: STPN-92-5(50)--2J-91
Plan Date: 5/3/13
Color Legend:

- Property Lines**
- Temporary Easement**
- Permanent Acquisition**

REVISED 5/3/13 PAR 41

40
MCCORD HALE & WILLIAM M. HALE
AND ROBIN R. EYBERG

40
JAN MCCORD HALE & WILLIAM M. HALE
AND ROBIN R. EYBERG

ACQUIRE ACCESS CONTROL ON
S.R. FROM 4415+76 TO 4419+16

TEMPORARY EASEMENT FOR
DETOUR

EASEMENT FOR
OUR

4412+75
C155'

4416+00
C44±ExR/W

4417+16±PropR/W
C80'

Curve Data
Δ = 32° 29' 52.74" (RT)
T = 97.05
L = 188.88
R = 333.00
E = 13.86

4418+38±PropR/W
C150'

4419+50
C55'

Curve Data
Δ = 31° 17' 50.18" (RT)
T = 93.28
L = 181.90
R = 333.00
E = 12.82



4422+65
C40'

4423+00
C32±ExR/W

4424+00
C135'

4426+00
C33±ExR/W

Curve Data
Δ = 31° 03' 05.97" (LT)
T = 92.51
L = 180.47
R = 333.00
E = 12.61

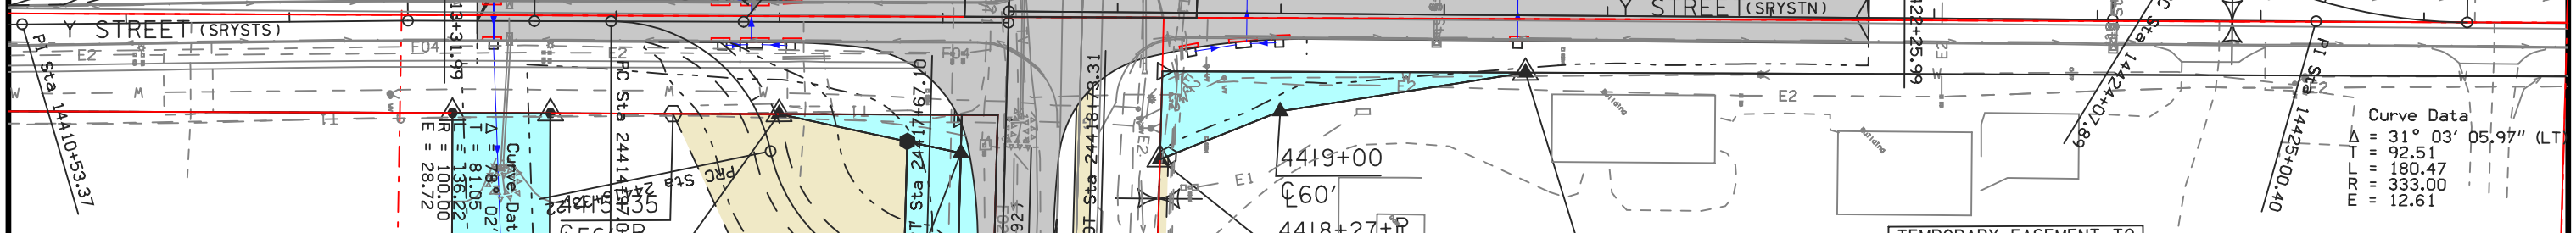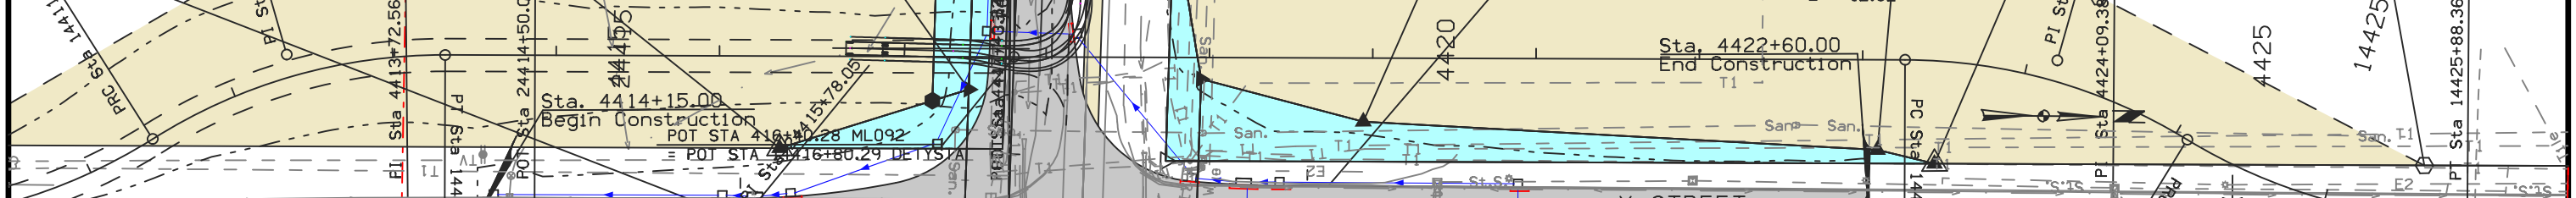

TEMPORARY EASEMENT FOR
DETOUR

PERMANENT EASEMENT FOR
STORM SEWER

TEMPORARY EASEMENT TO
CONSTRUCT ENTRANCE

Y Street

41
M & W FARM
SERVICE CO

REVISED 4/2/13 PAR 41

For Side Road Details
Refer to Sheet No. E.5

Right of Way Design Information

**THIS SHEET INCLUDED
FOR INFORMATION ONLY**

ROW Team: GETTINGS/DUMDEI/GOGERTY

ROW #: STPN-92-5(50)--2J-91

Plan Date: 5/3/13

Color Legend:

- Property Lines
- Temporary Easement
- Permanent Acquisition