


ESTABLISHED WIDTH OF RIGHT OF WAY..... FT.

FED. ROAD DIST. NO.	STATE	FED. AID PROJ. NO.	FISCAL YEAR	SHEET NO.	TOTAL SHEETS
5	Iowa	F-788(a)		7	45

LE GRAND TWP.
T83N - R17W

Ref. S.E. 1/4 Sec. 11
1955 Rt. Sta. 12+36.6

Station 12+36.6 To Station 16+91
Acquired from: Albert & Edith Bau
Date: 3-16-1954
Consideration: \$600.00
Acquired by: Easement
Recorded in Book 1 Page 155

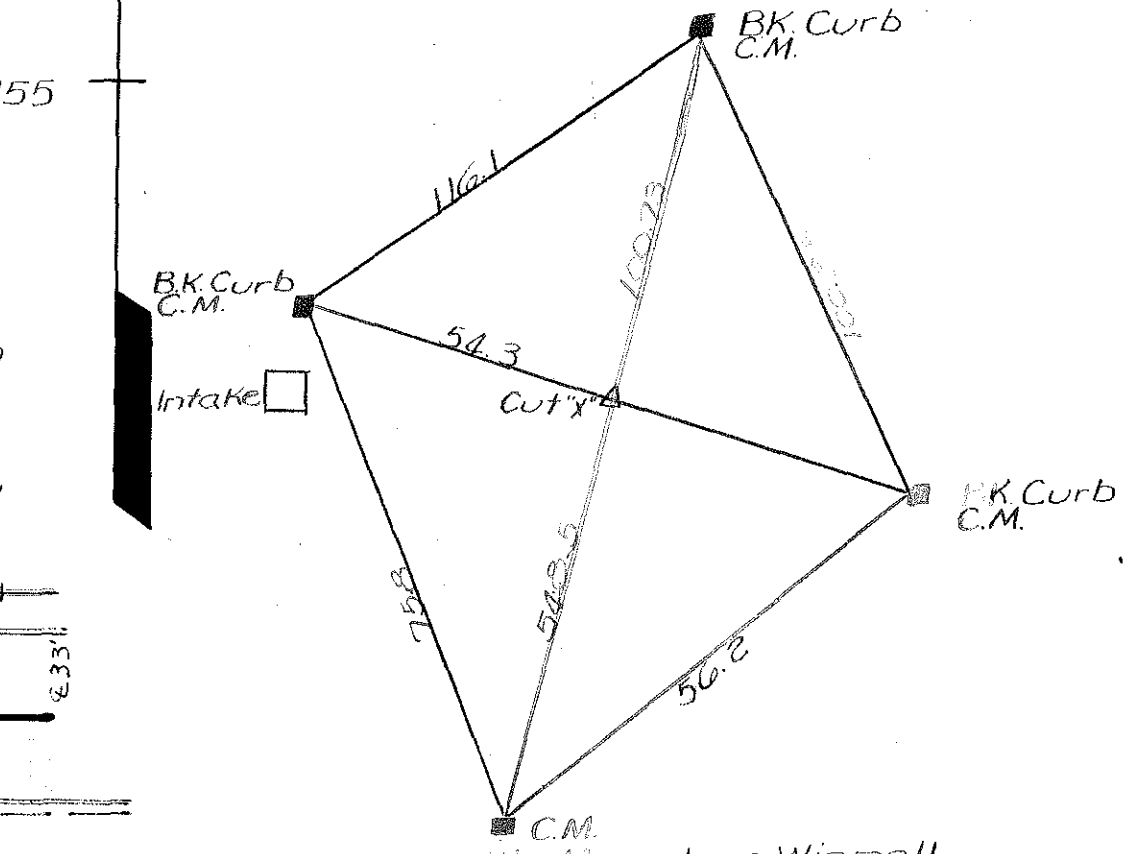

Acquired From: James W. & Mary Jane Wignall
Date: 3-16-1954
Consideration: \$600.00
Acquired by: Easement
Book 1 Page 163

Added area of paving for widening and returns in Div. 6 = 906.4 Sq. Yds.

Sta. 12+50 to Sta. 13+50
Paving contr. to removed
400 Sq. ft. of pres. conc.
sidewalk on Rt.
Prop: new sidewalk = 220 Sq. yds.

SCALE 1" = 50'

Bench Marks #1A Sta. 2130 Cut X on N. Side of Pole for underground Battery Compartment 42' RT. --- El. 909.57
#2 Sta. 12+16 Set R.R. Spk. in N. Side of Power Pole 57' RT. --- El. 926.79

Sec. 11

Sta. 12+36 - 61' Lt.
24" x 40" Conc. Pipe

STA. 11 + 00
BEG. OF DIV. 5
& PROJ.

TOWN OF LE GRAND

Sec. 12

ALBERT & EDITH BAU

2-Prop. Type "H" Intakes and 45' (2000 D) Storm Sewer

2-Prop. Type "H" Intakes and 48' Lin. Ft. of 15" (2000 D) Storm Sewer

Prop. 6" Int. Curb

Prop. 6" Int. Curb

Prop. 270 Lin. Ft. of 18" Storm Sewer

Prop. 6" Int. Curb

Prop. 6" Int. Curb

