
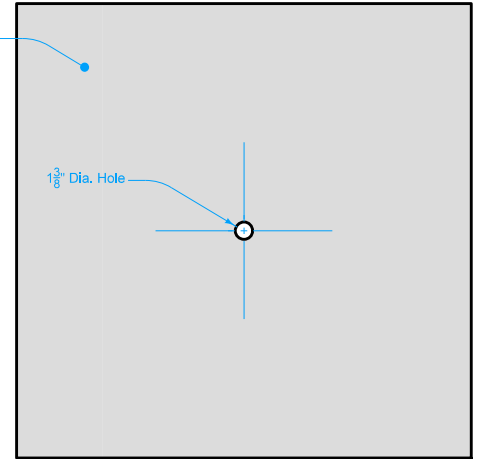


Refer to Section 2106 of the Standard Specification for additional information.

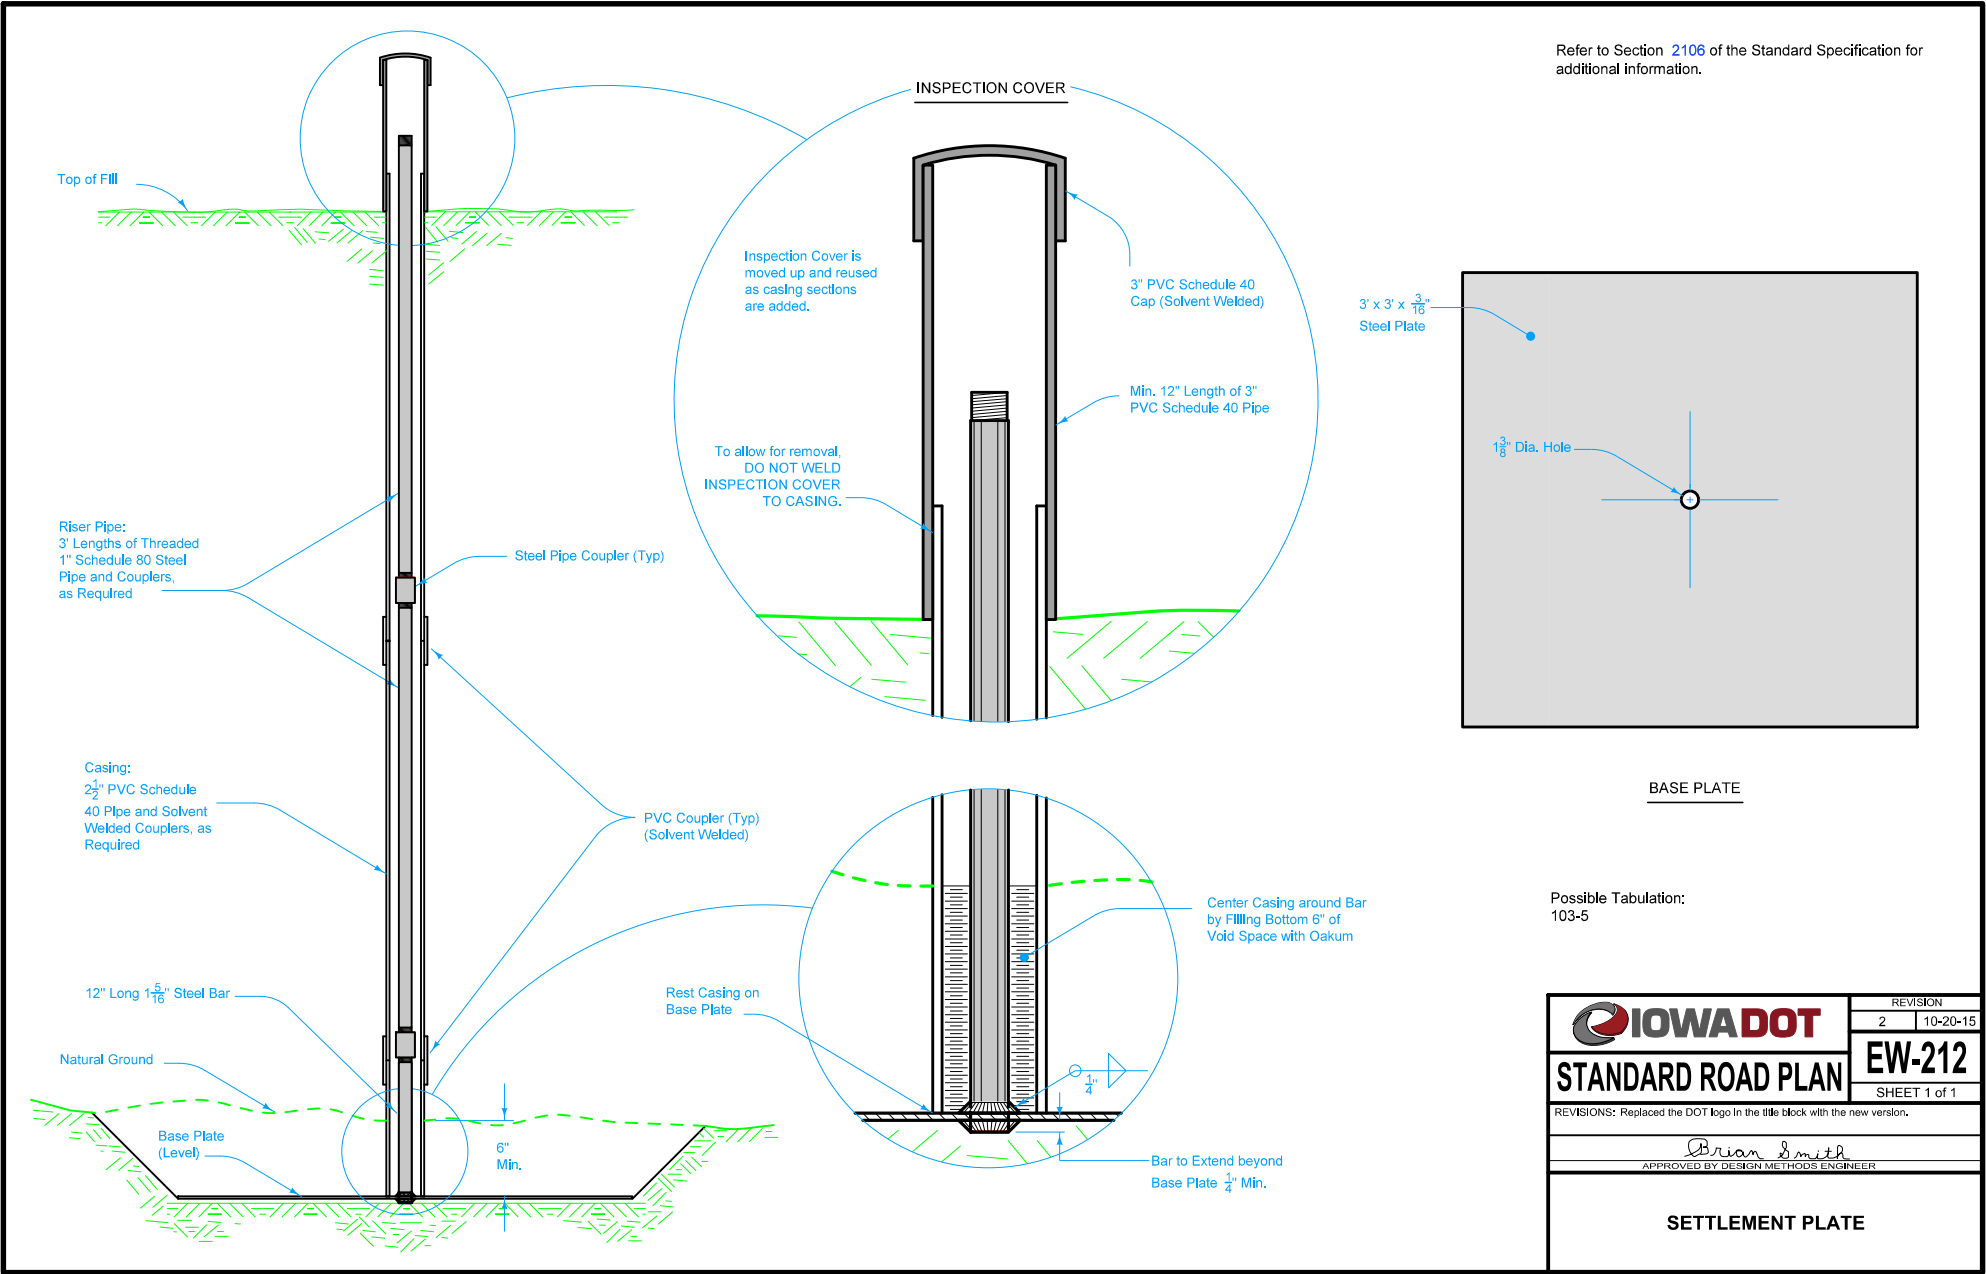

BASE PLATE

Possible Tabulation:
103-5

	REVISION	10-20-15
	2	
STANDARD ROAD PLAN	EW-212	
	SHEET 1 of 1	
REVISIONS: Replaced the DOT logo in the title block with the new version.		
APPROVED BY DESIGN METHODS ENGINEER <i>Brian Smith</i>		
SETTLEMENT PLATE		