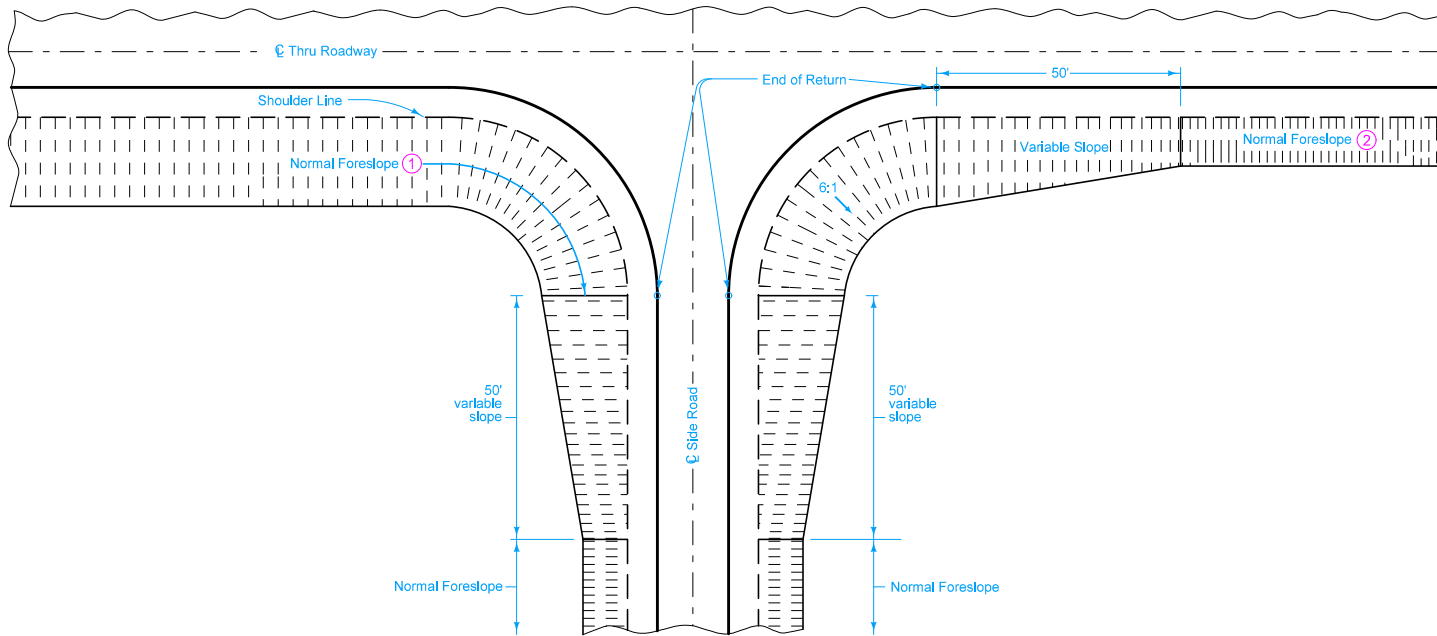

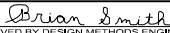
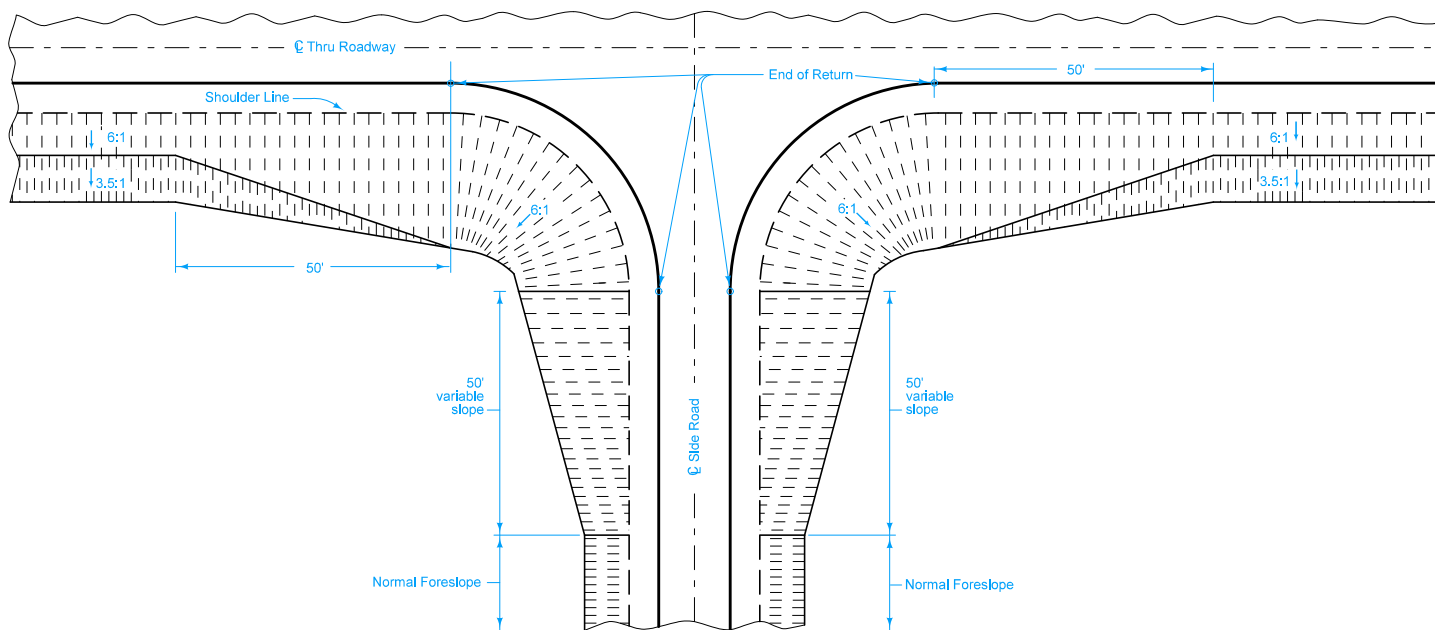


- ① For normal foreslopes 6:1 or flatter.
- ② For normal foreslopes steeper than 6:1.


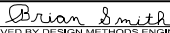


NORMAL FORESLOPES

	REVISION	
	1	10-20-15
STANDARD ROAD PLAN	EW-503	
	SHEET 1 of 2	
<small>REVISIONS: Replaced the DOT logo in the title block with the new version.</small>		
 <small>APPROVED BY DESIGN METHODS ENGINEER</small>		
SIDE ROAD GRADING		



BARNROOF

	REVISION	
	1	10-20-15
STANDARD ROAD PLAN	EW-503	
	SHEET 2 of 2	
REVISIONS: Replaced the DOT logo in the title block with the new version.		
		
APPROVED BY DESIGN METHODS ENGINEER		
SIDE ROAD GRADING		