


LEGEND

STATE OF IOWA OR CITY TO BNSF RR.

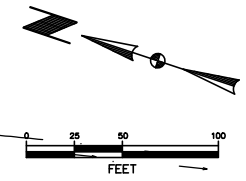


NOTE:
UNDERGROUND UTILITY LOCATIONS SHOWN ARE FROM INFORMATION PROVIDED TO US FROM UTILITY COMPANIES. UTILITY COMPANIES MAKE NO WARRANTIES OR GUARANTEES REGARDING THE ACCURACY OF THE INFORMATION CONTAINED IN THEIR DOCUMENTS AND PROVIDES IT ONLY AS GENERAL INFORMATION TO THE RECEIVER. FOR SPECIFIC LOCATIONS DURING CONSTRUCTION CALL "IOWA ONE CALL" 800/292-8989 PRIOR TO DIGGING.



DESIGN FOR ALL IMPROVEMENTS SHOWN ON THIS SHEET, OTHER THAN WATER MAIN IMPROVEMENTS PROVIDED BY OTHERS.

PRELIMINARY AND NOT FOR CONSTRUCTION

PROPOSED 16" WATER MAIN RELOCATION

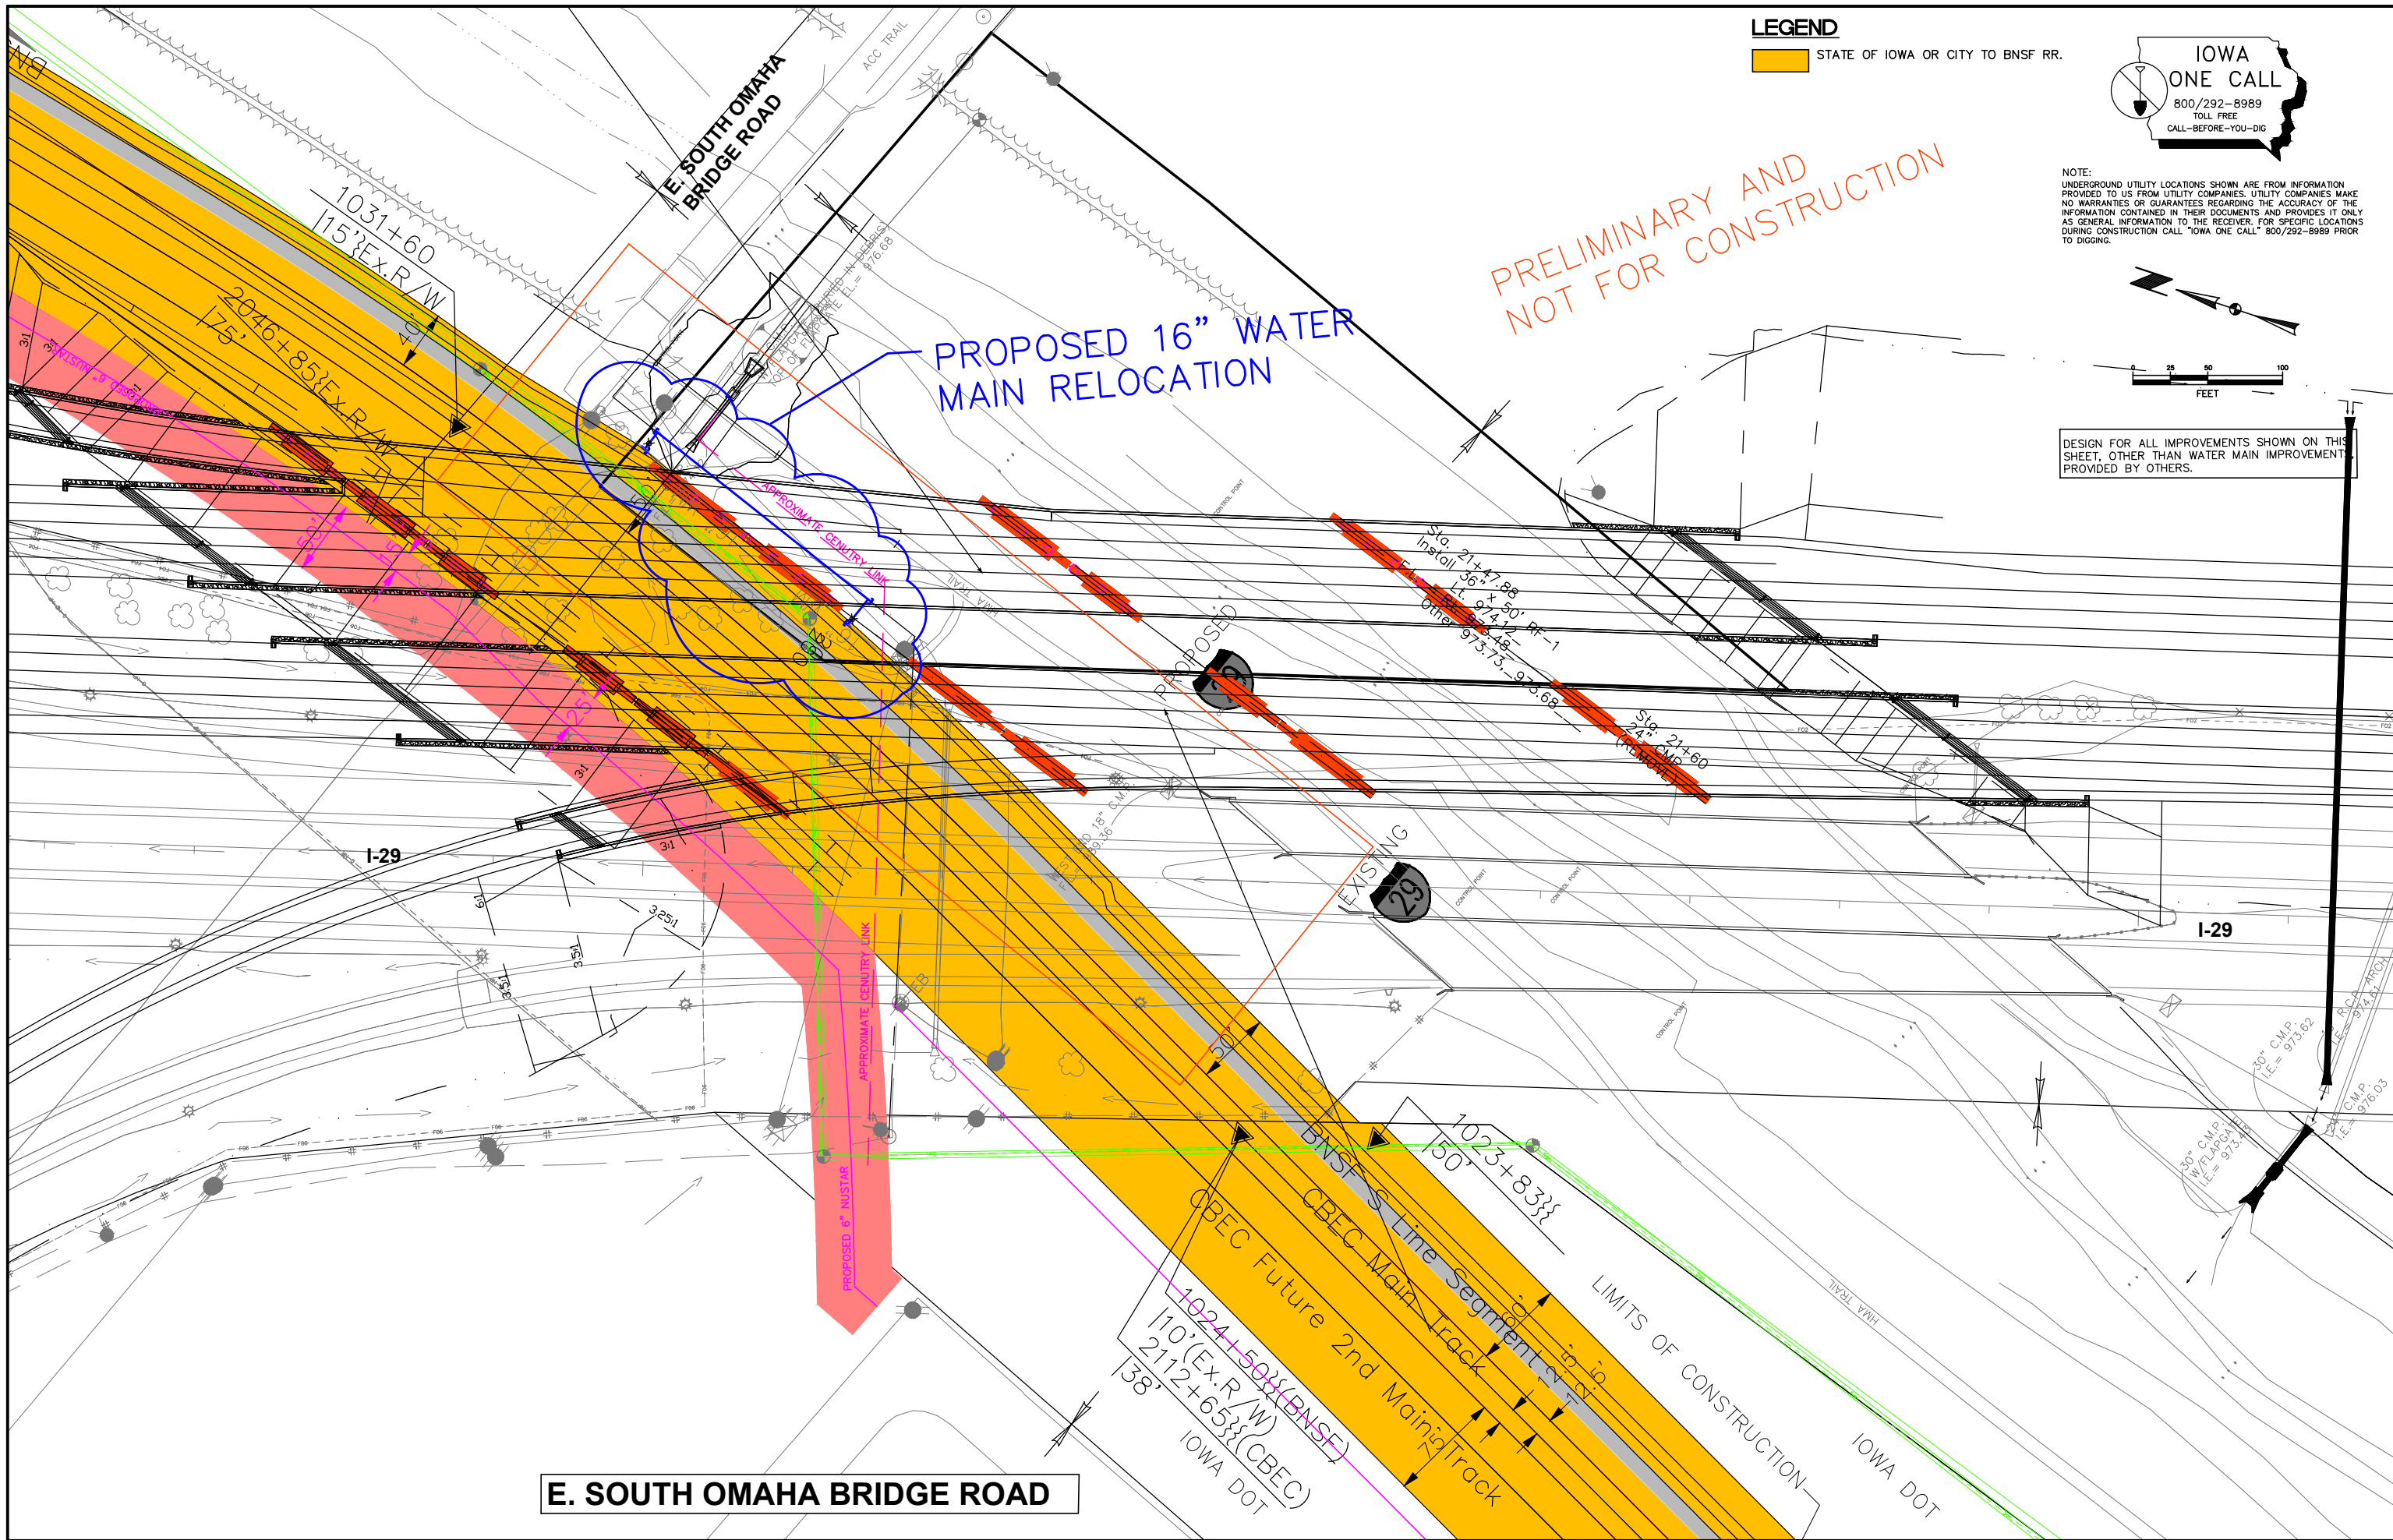

E. SOUTH OMAHA BRIDGE ROAD

\\SRV20\Shared\Red_Team\Projects\Projects\160211_WM_Relocations\Engineering\Drawings\160211_29_WM_RELOCATION.dwg, 4/25/2012 11:35:26 AM, DWG To PDF.pc3