



R Avenue

Preliminary D5 Revision

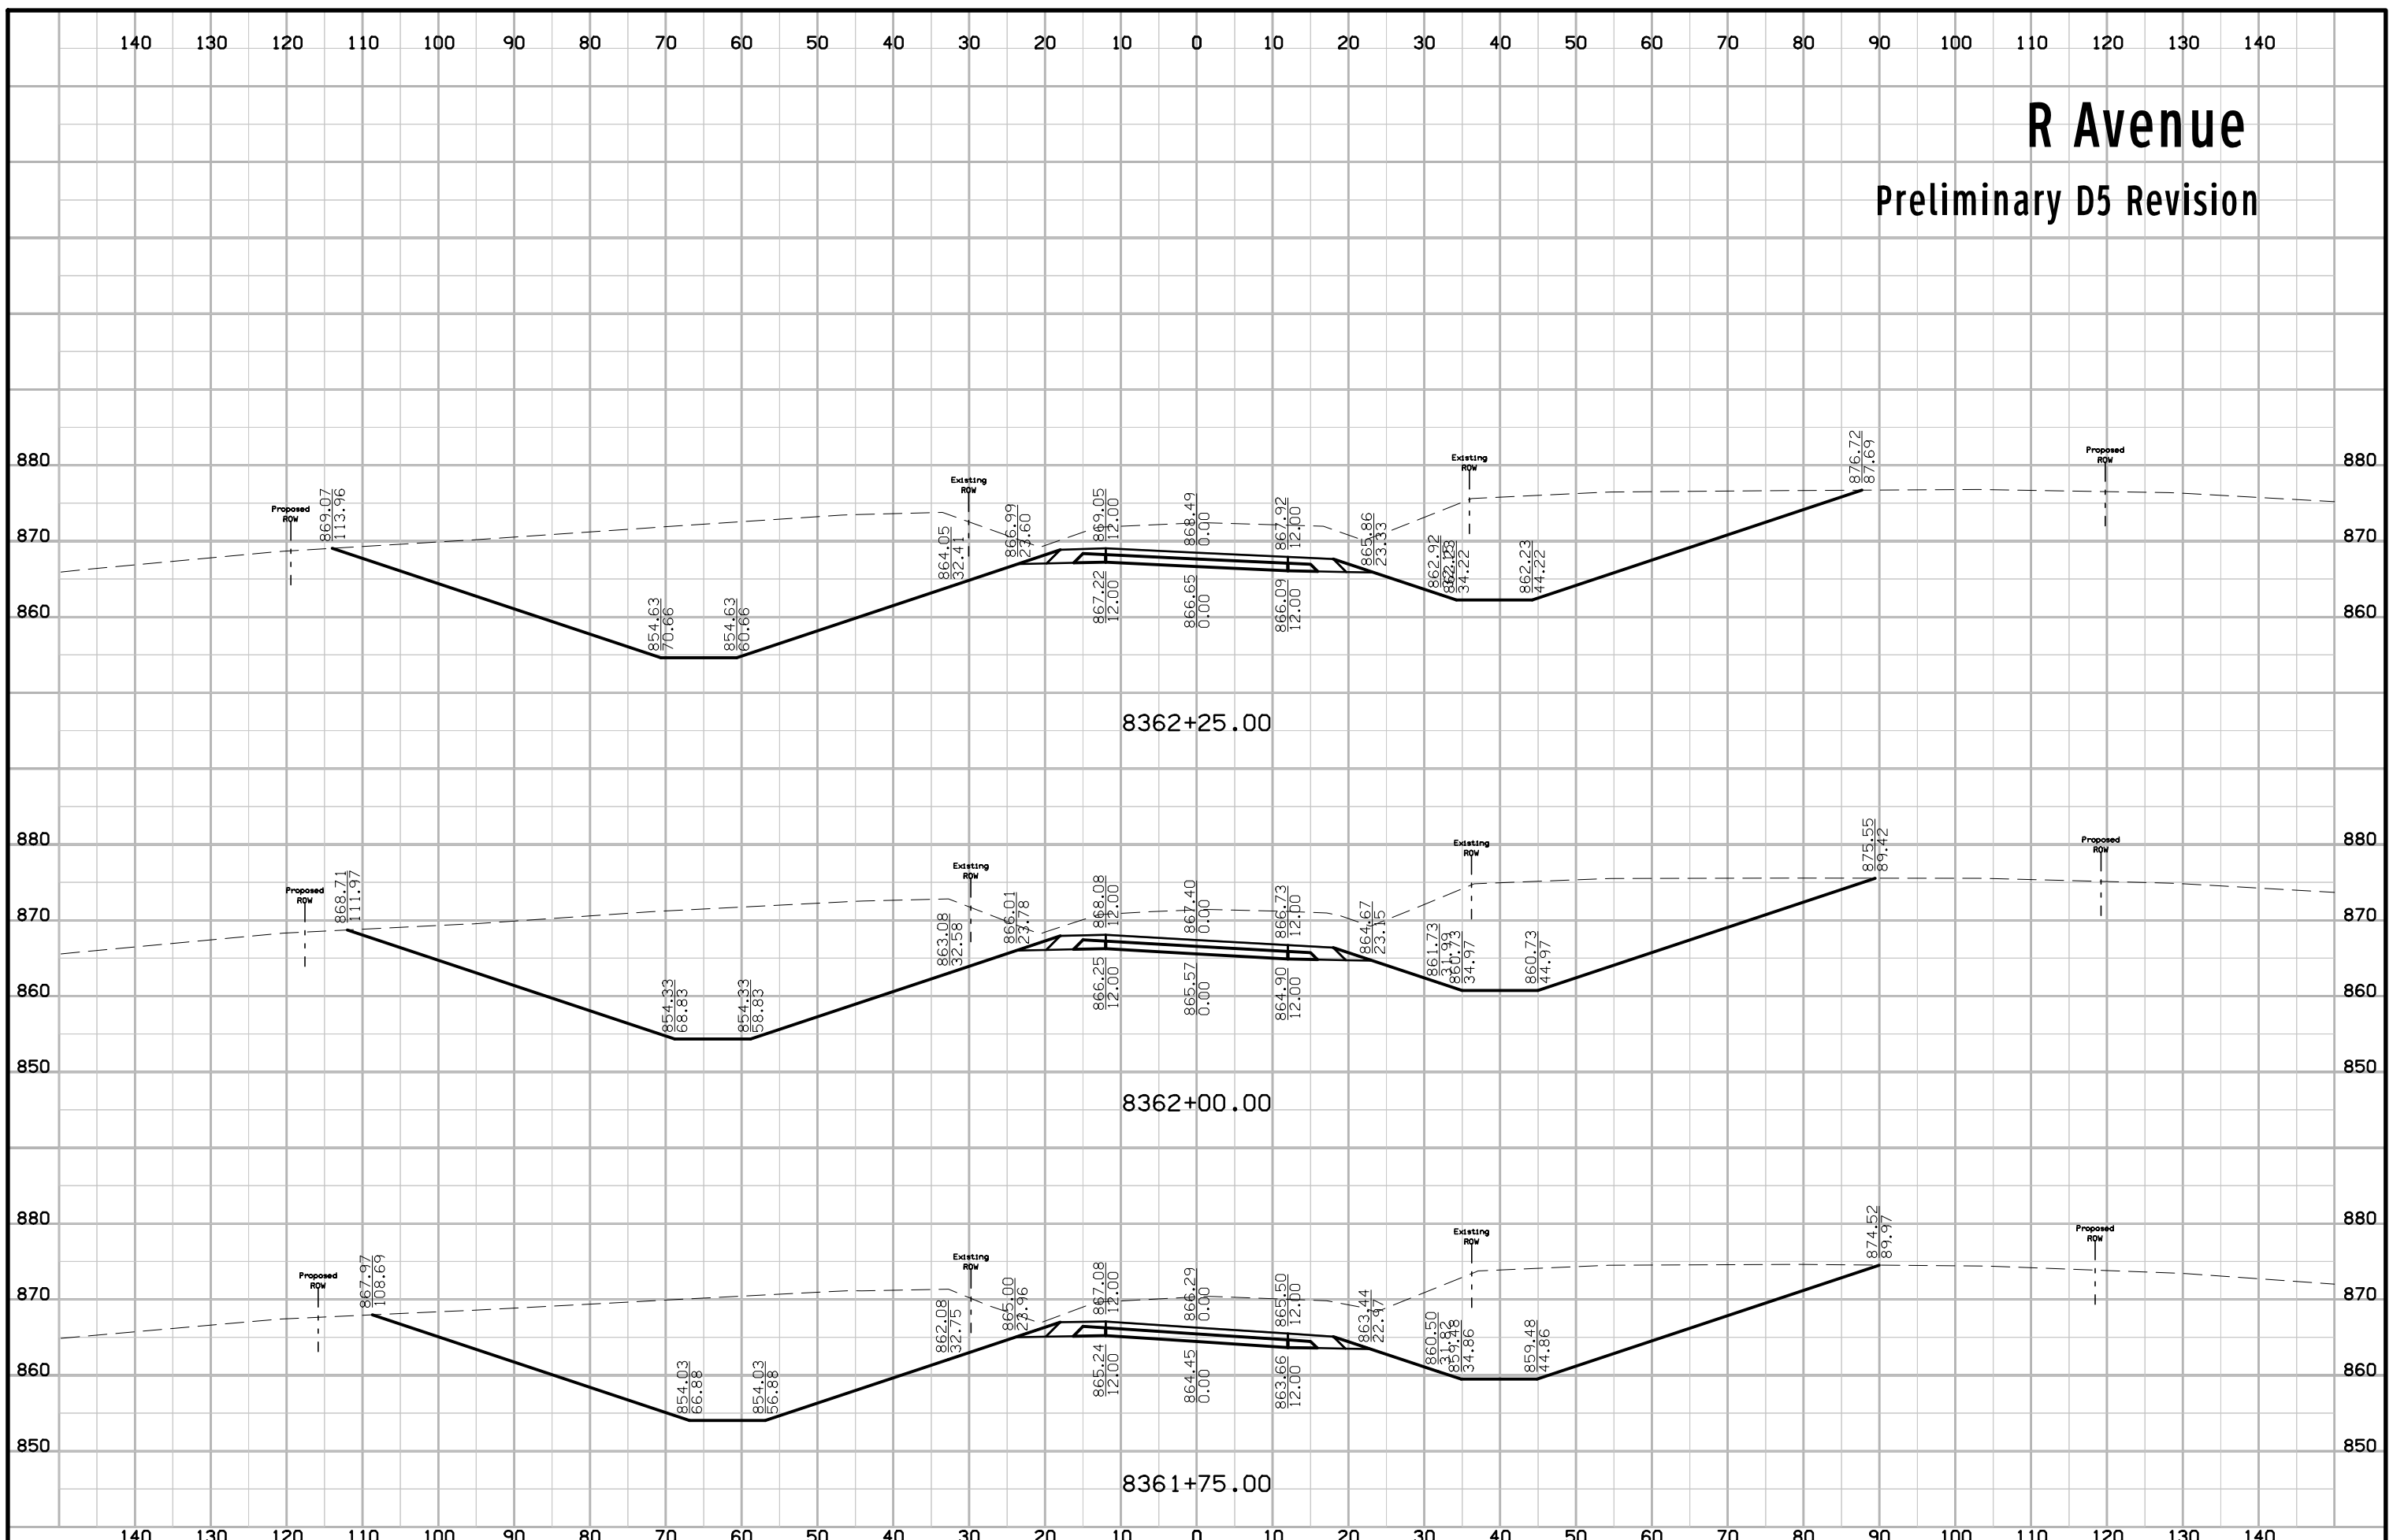


R Avenue


Preliminary D5 Revision

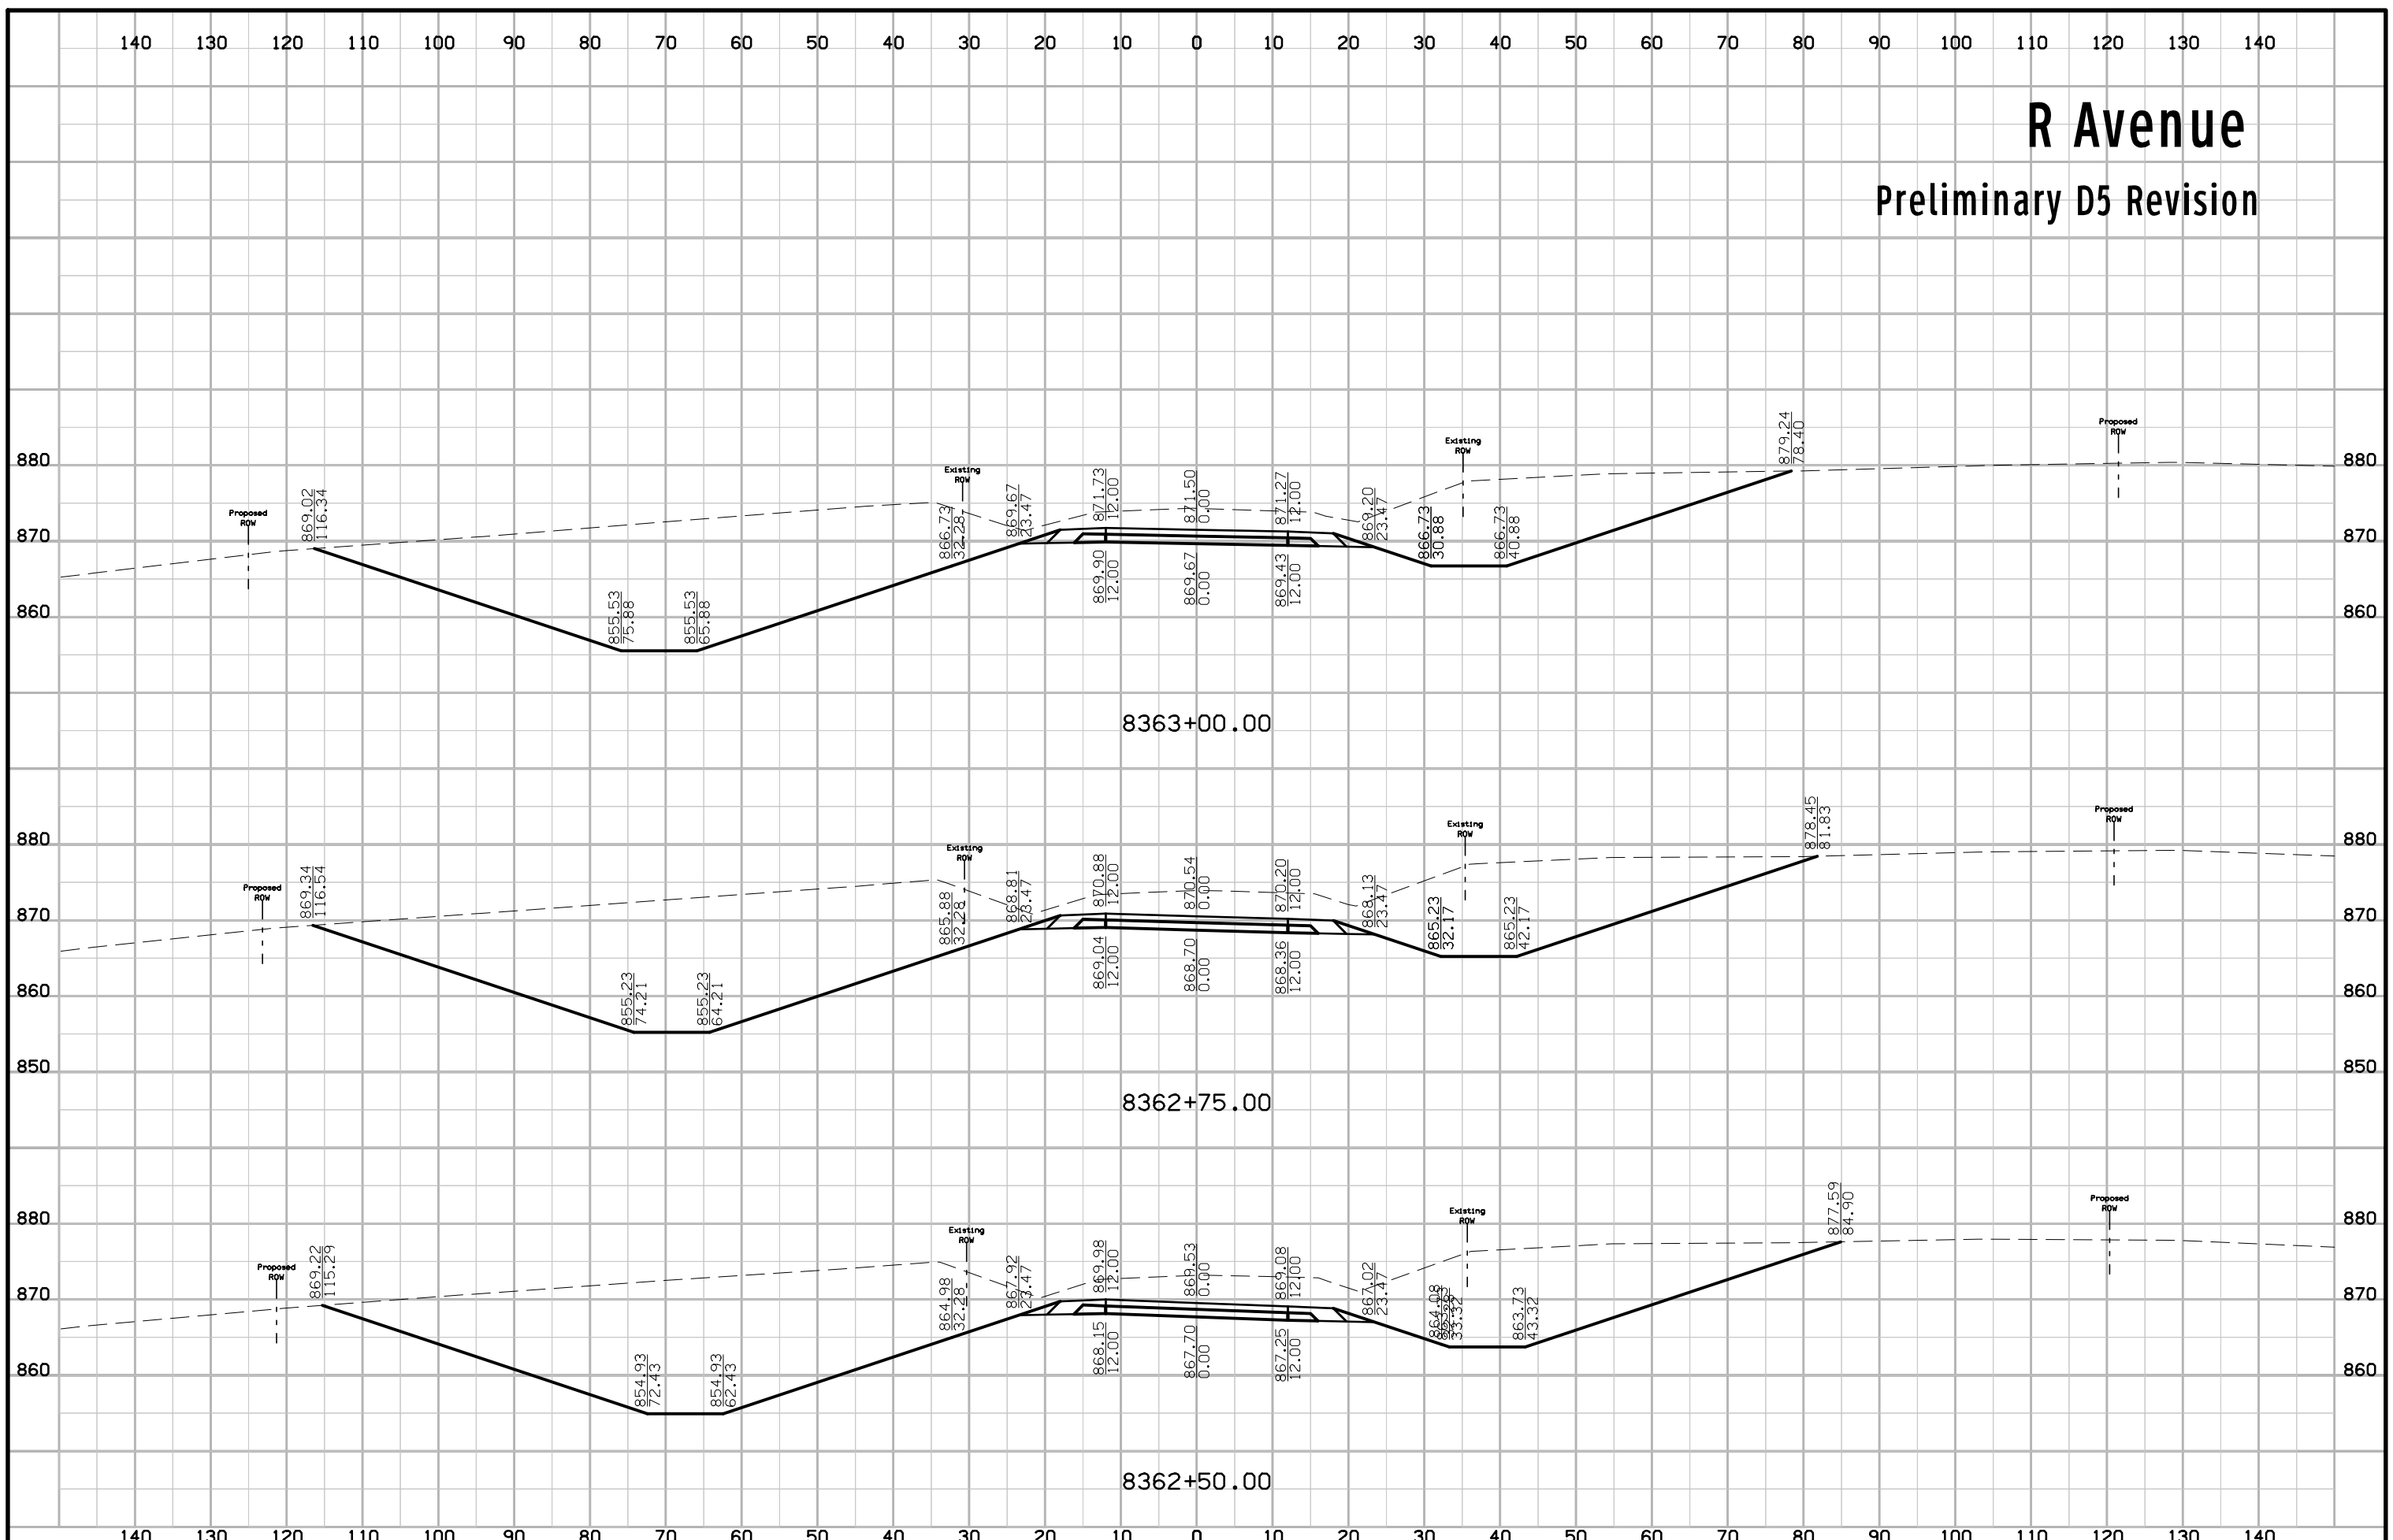

R Avenue


Preliminary D5 Revision

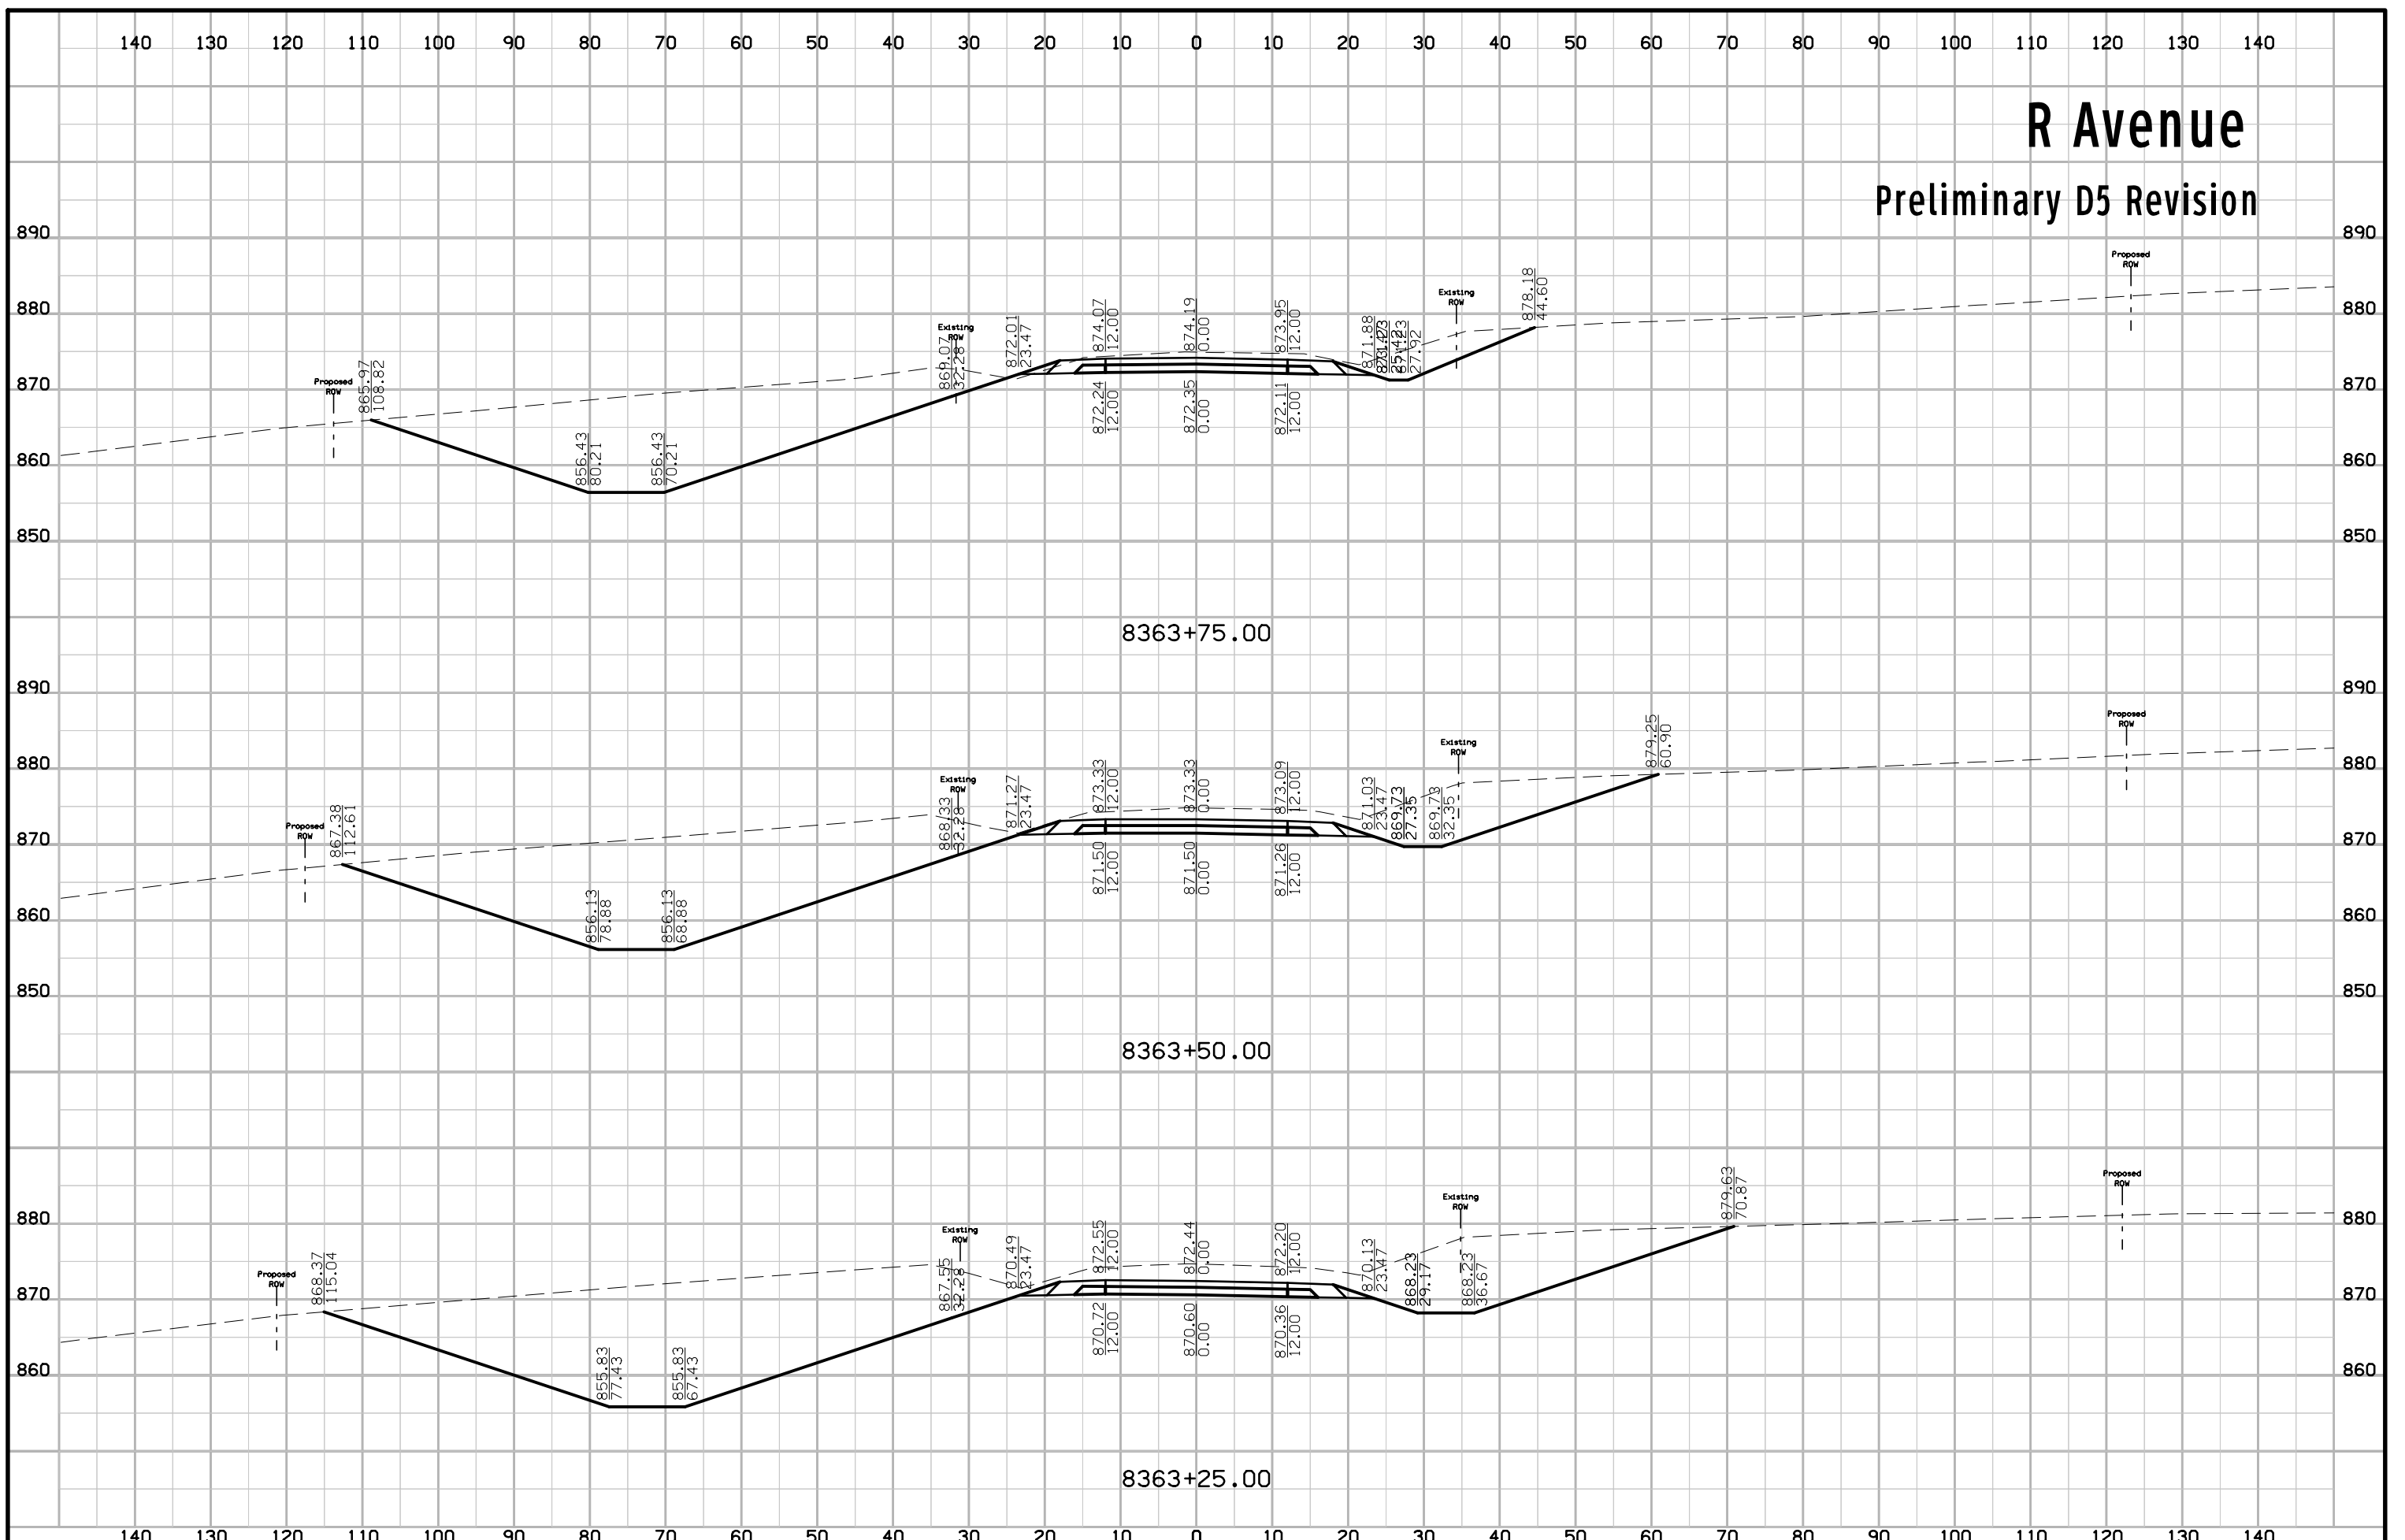

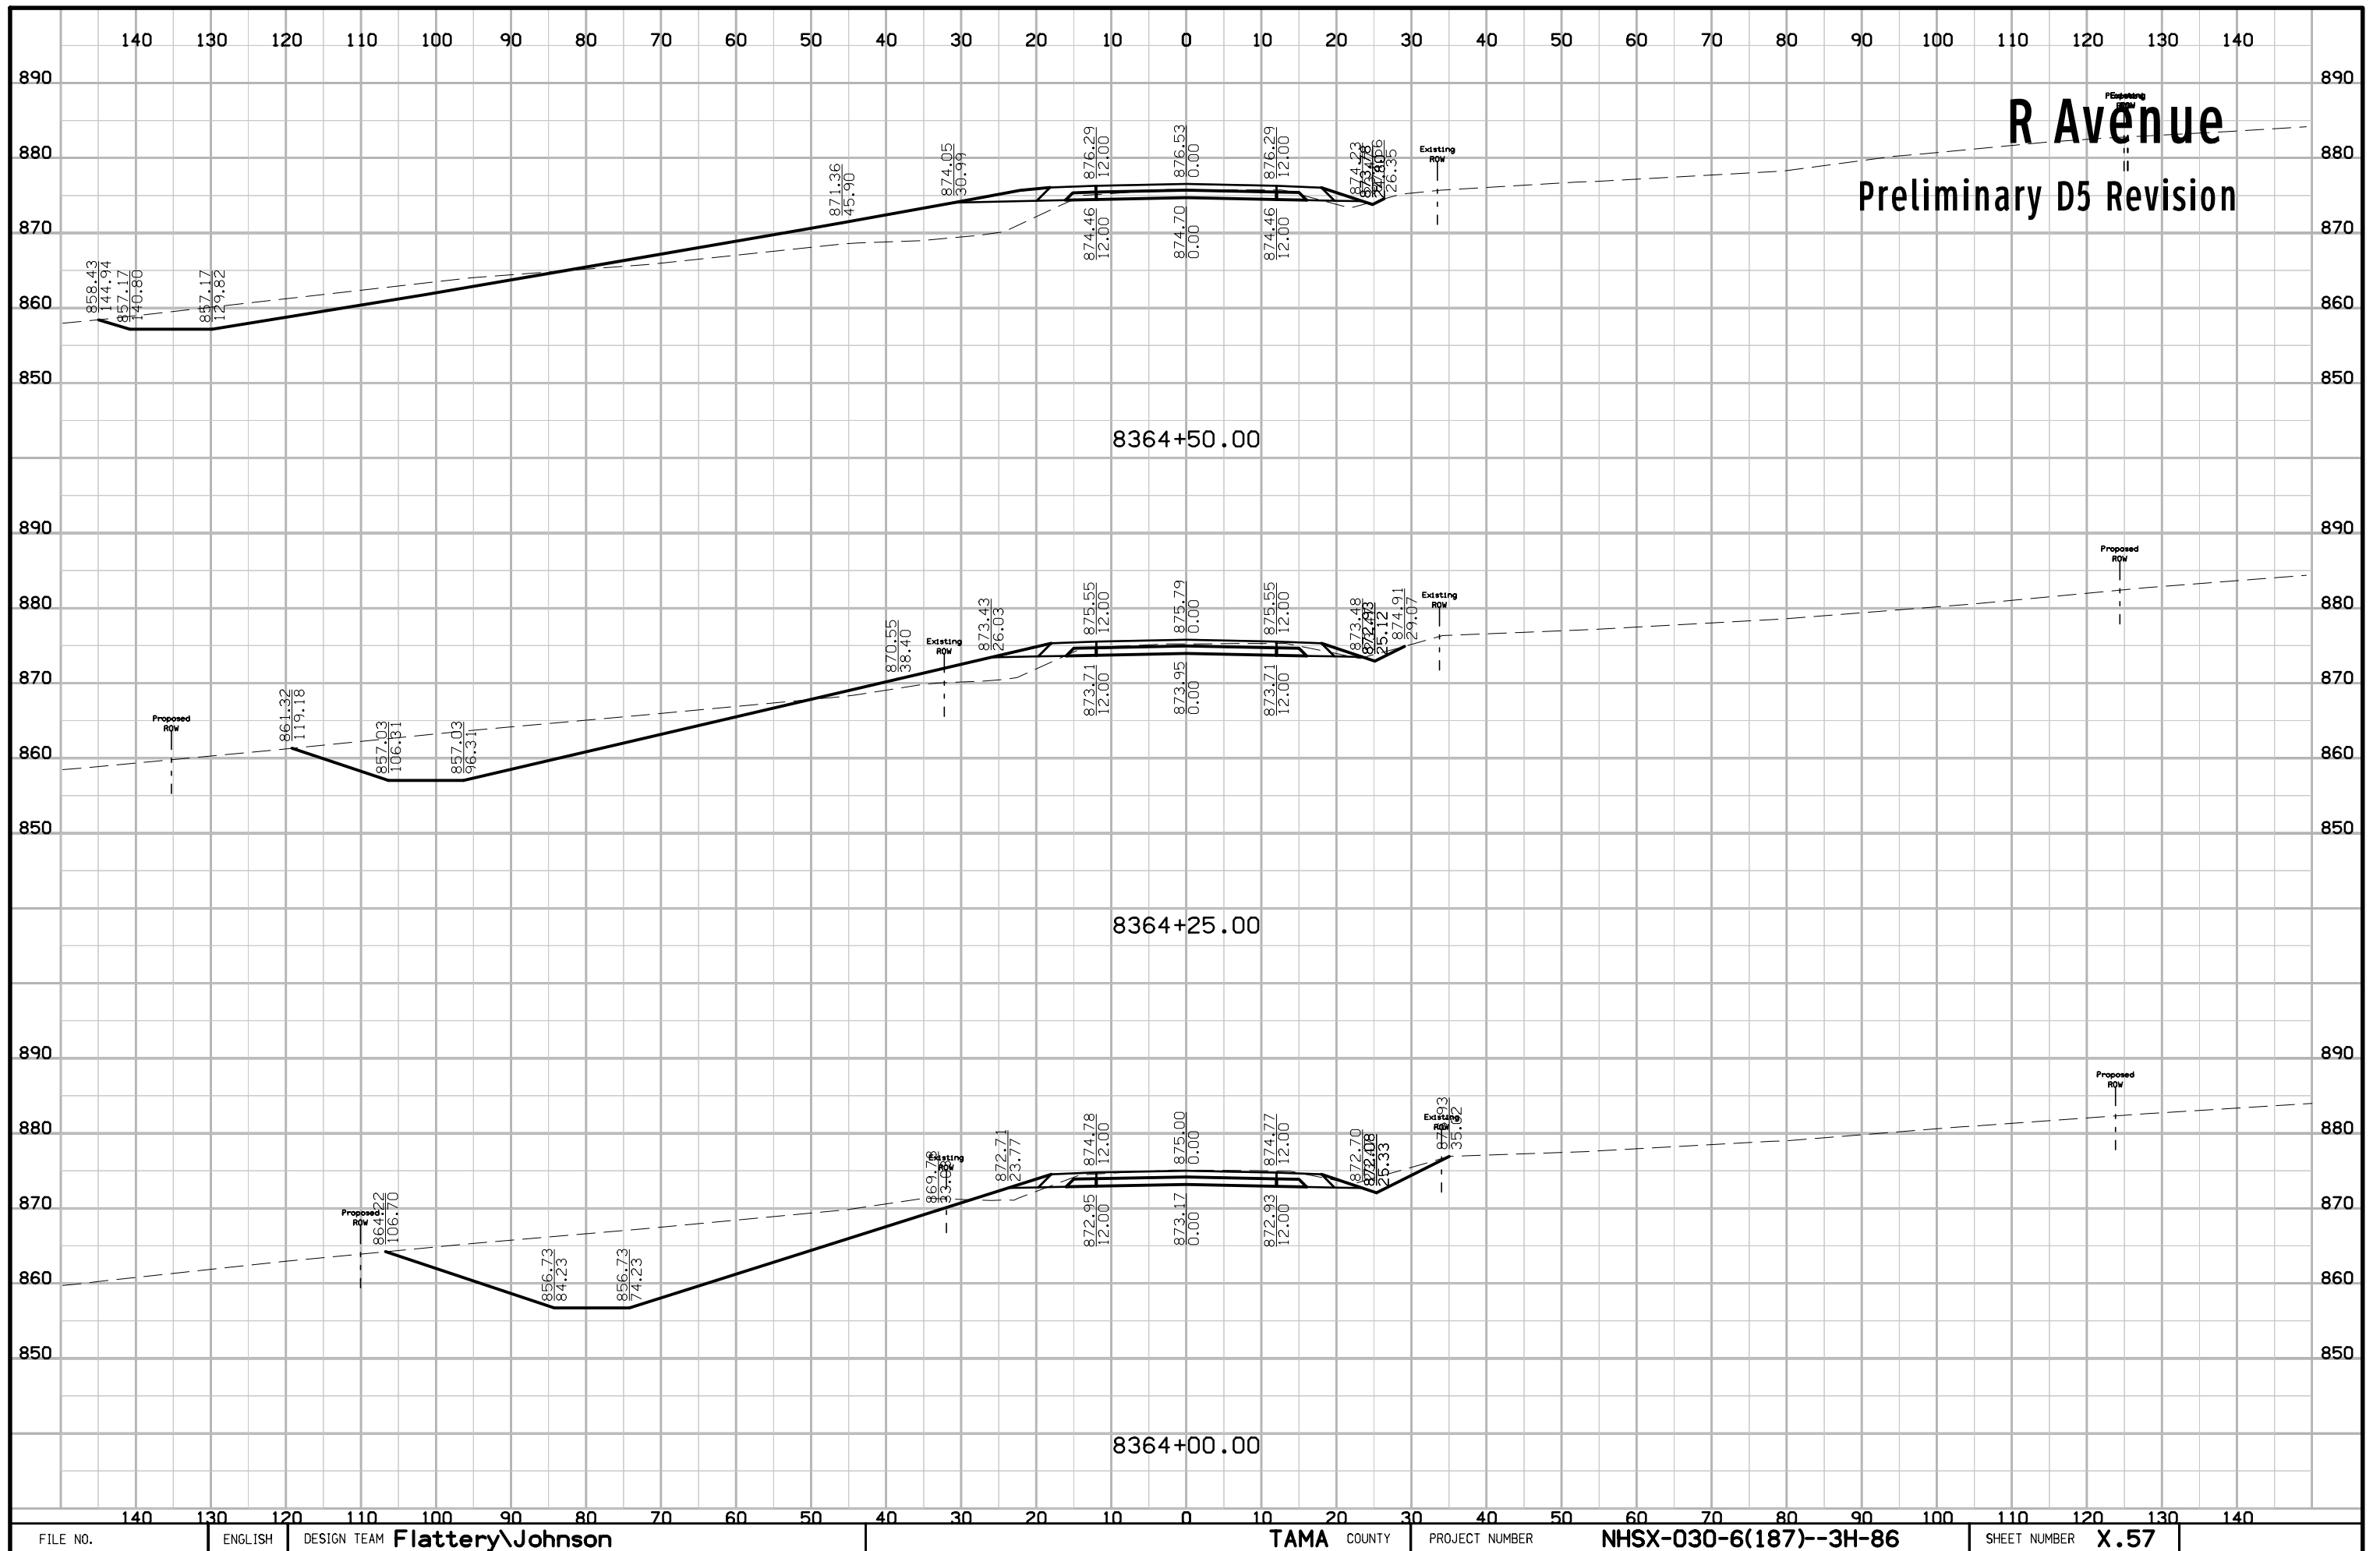

R Avenue

Preliminary D5 Revision

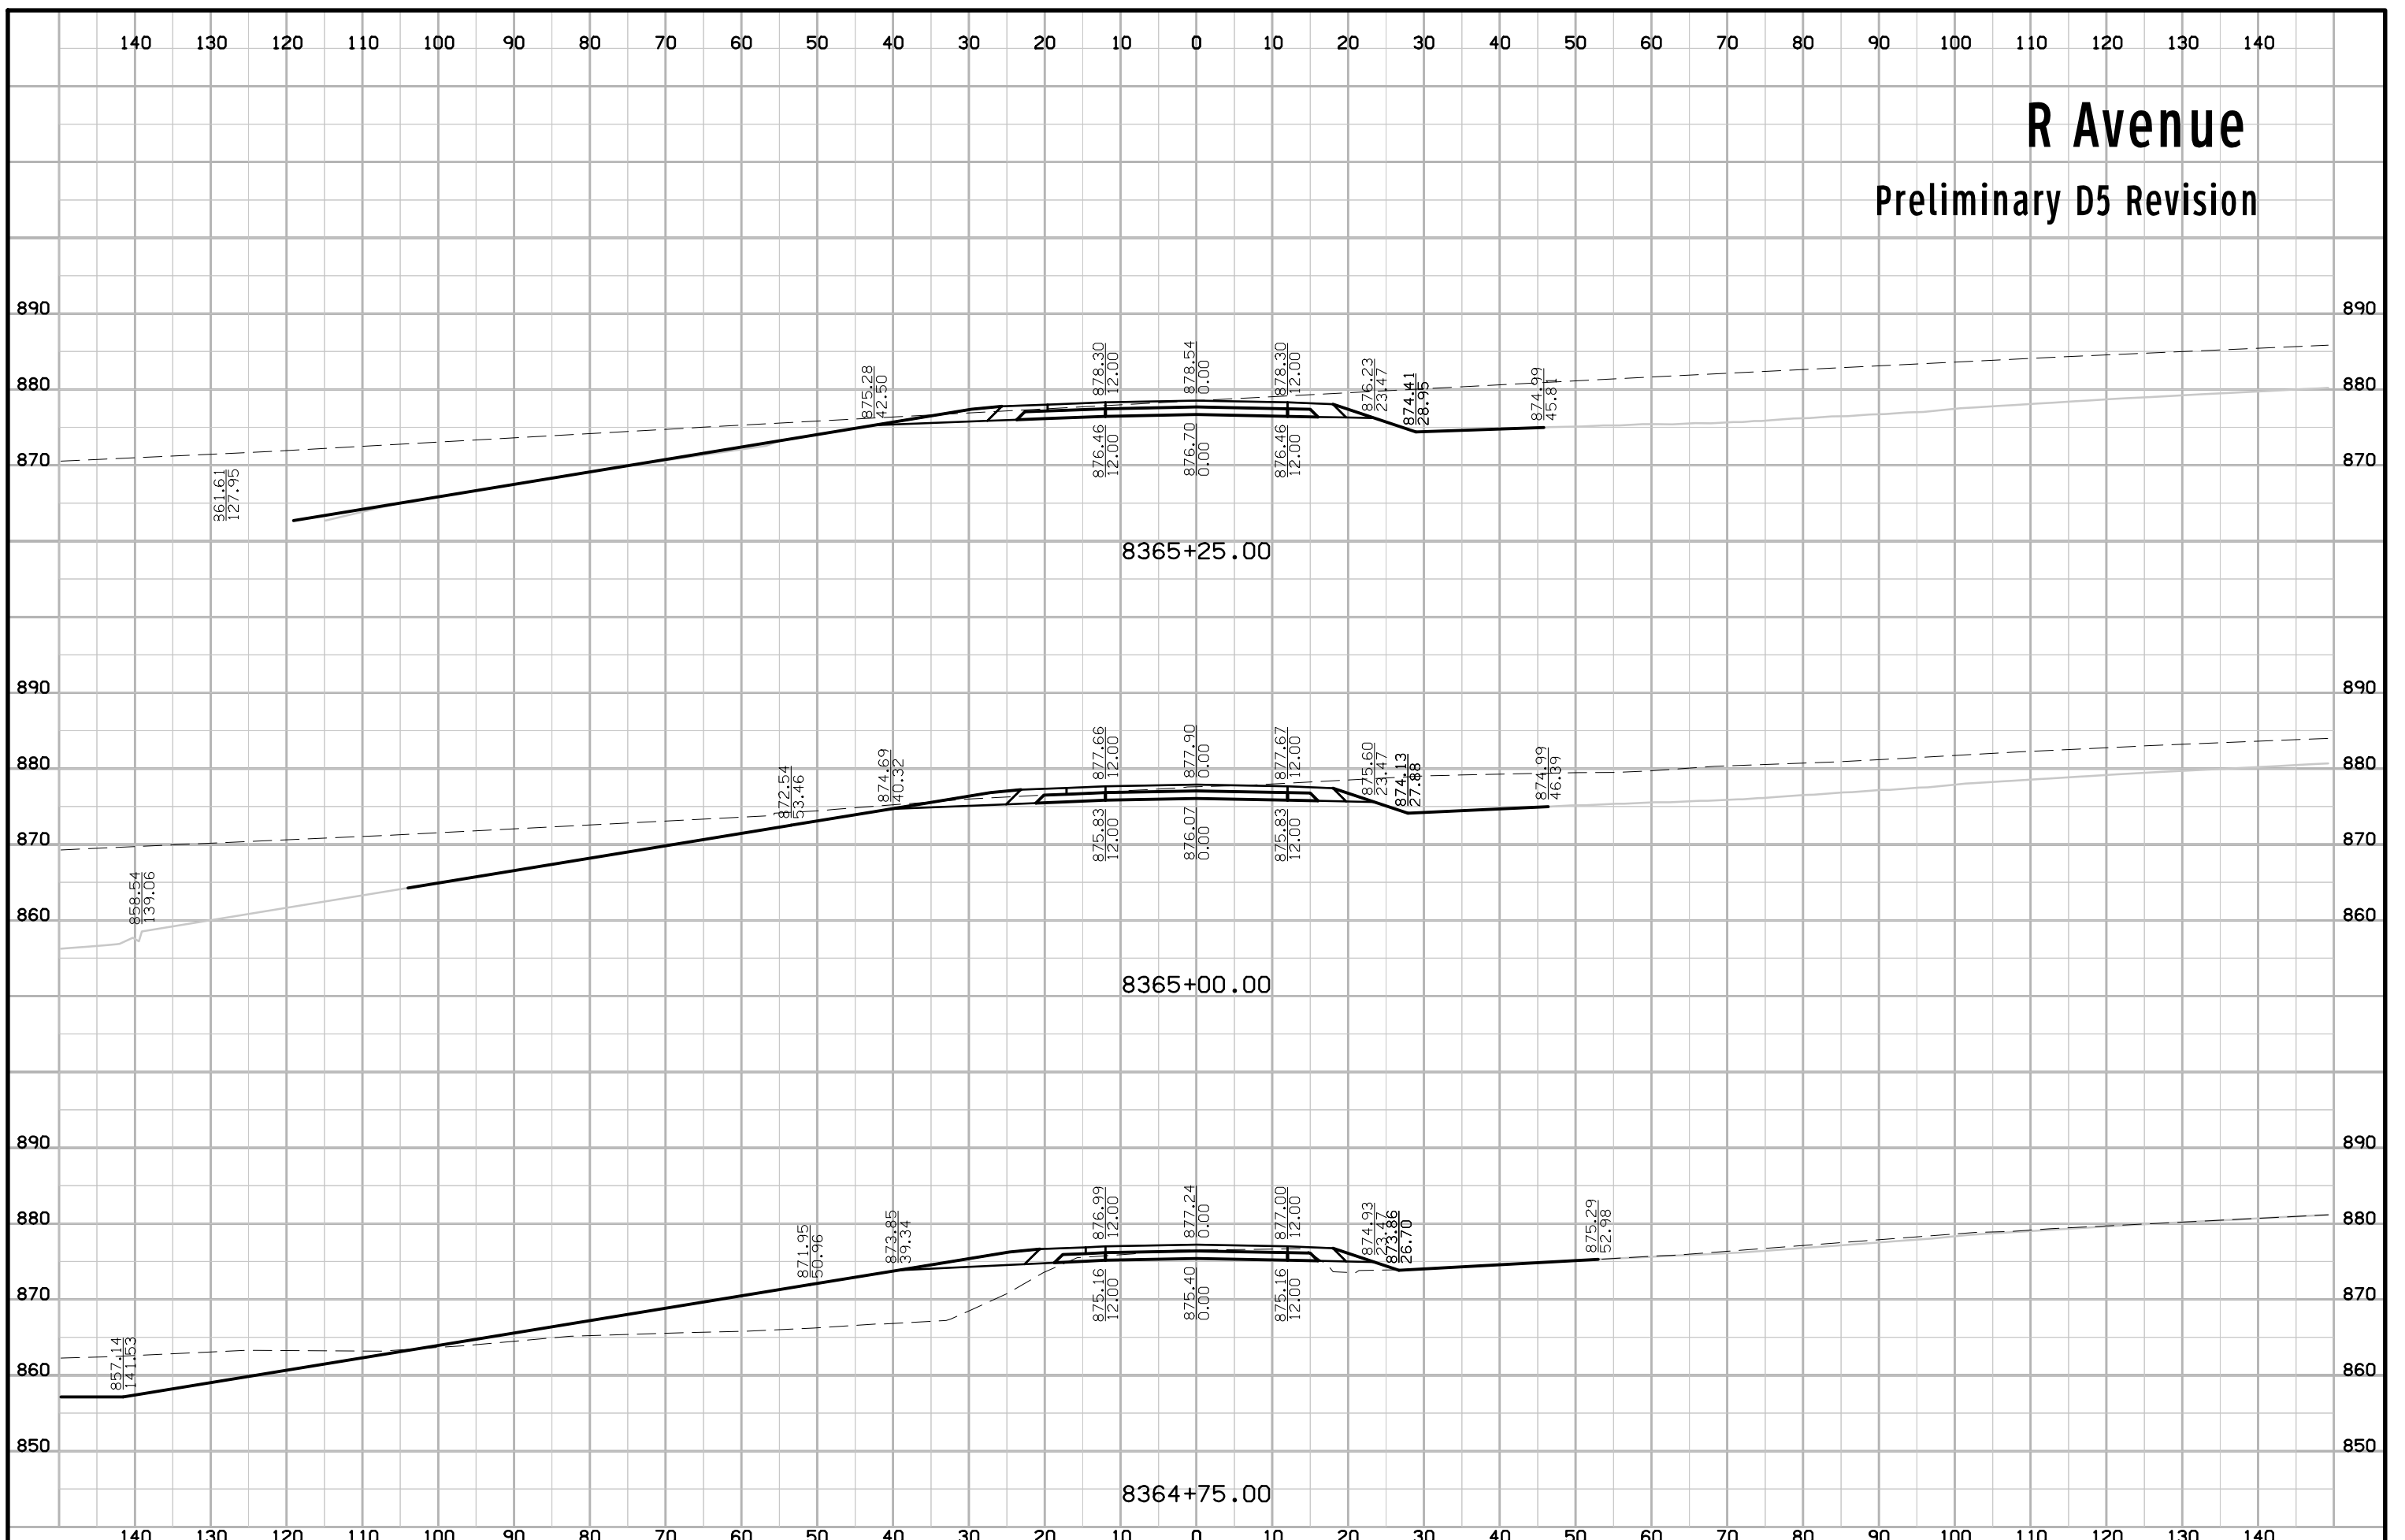

R Avenue

Preliminary D5 Revision

