



ROADSIDE OBSTACLE, TWO-WAY PROTECTION

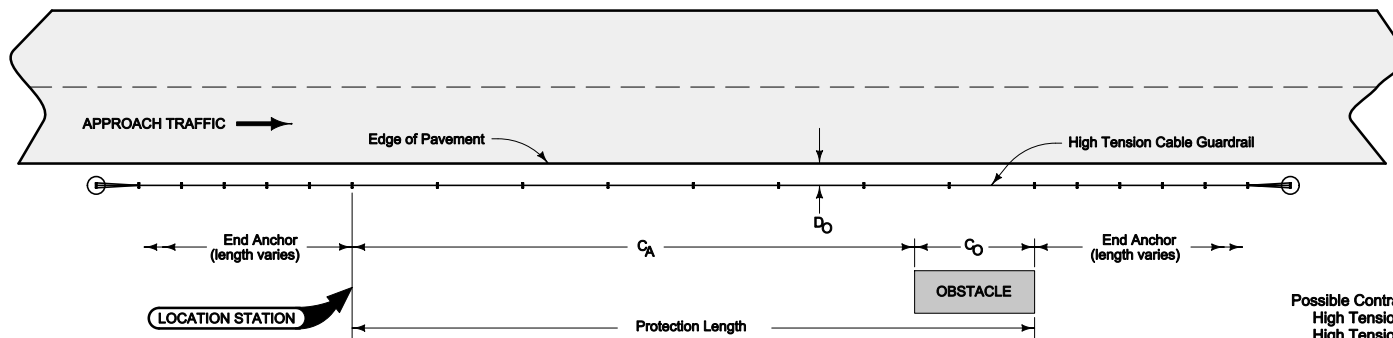


ROADSIDE OBSTACLE, ONE-WAY PROTECTION


Possible Contract Items:
 High Tension Cable Guardrail
 High Tension Cable Guardrail, End Anchor

Possible Tabulation:
 108-9A

| | | |
|---|---------------|----------|
|  Iowa Department of Transportation | REVISION | |
| | New | 04-20-10 |
| STANDARD ROAD PLAN | BA-351 | |
| REVISIONS: New. Replaces RE-88. | SHEET 1 of 2 | |
| <i>Deanna McFalls</i> APPROVED BY DESIGN METHODS ENGINEER | | |
| HIGH TENSION CABLE GUARDRAIL | | |

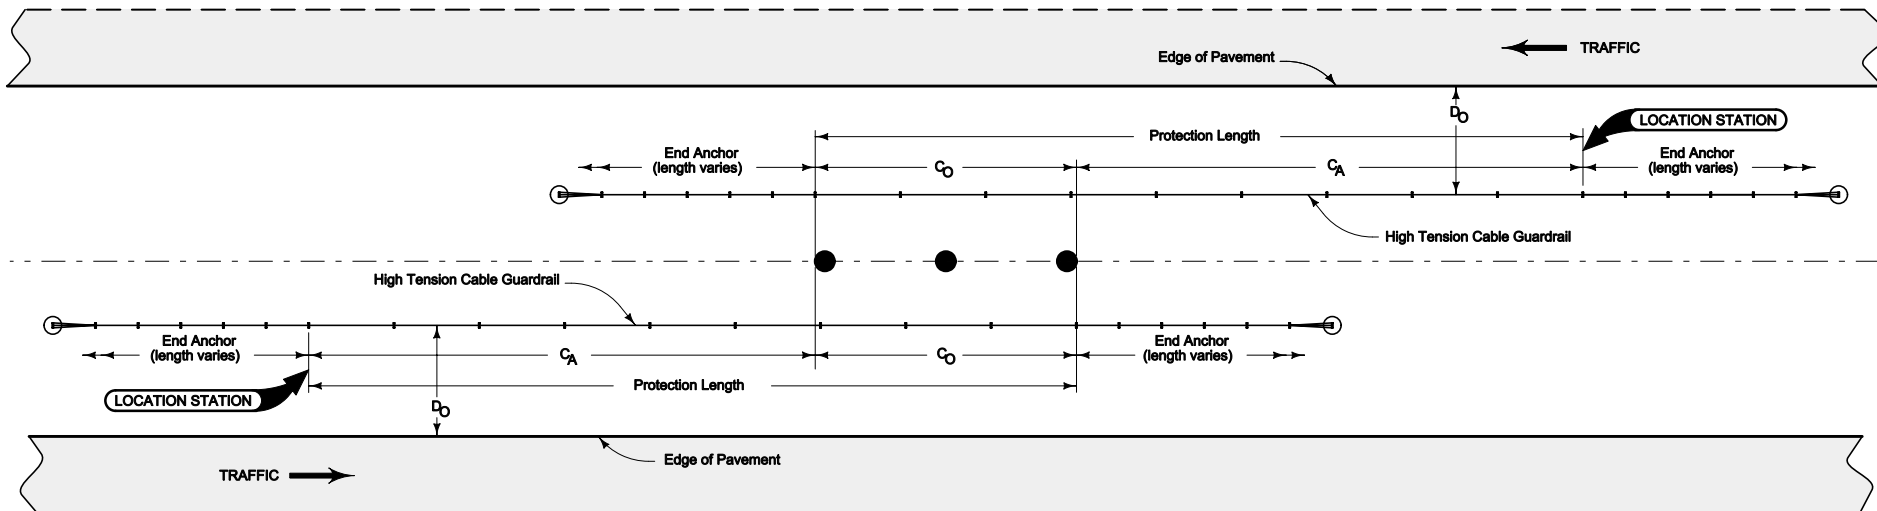

MEDIAN OBSTACLE PROTECTION

| | |
|--|---------------|
|  Iowa Department of Transportation | REVISION |
| | New 04-20-10 |
| STANDARD ROAD PLAN | BA-351 |
| REVISIONS: New. Replaces RE-88. | SHEET 2 of 2 |
| <i>Deanna Mifflin</i> APPROVED BY DESIGN METHODS ENGINEER | |
| HIGH TENSION CABLE GUARDRAIL | |