




62+00.00

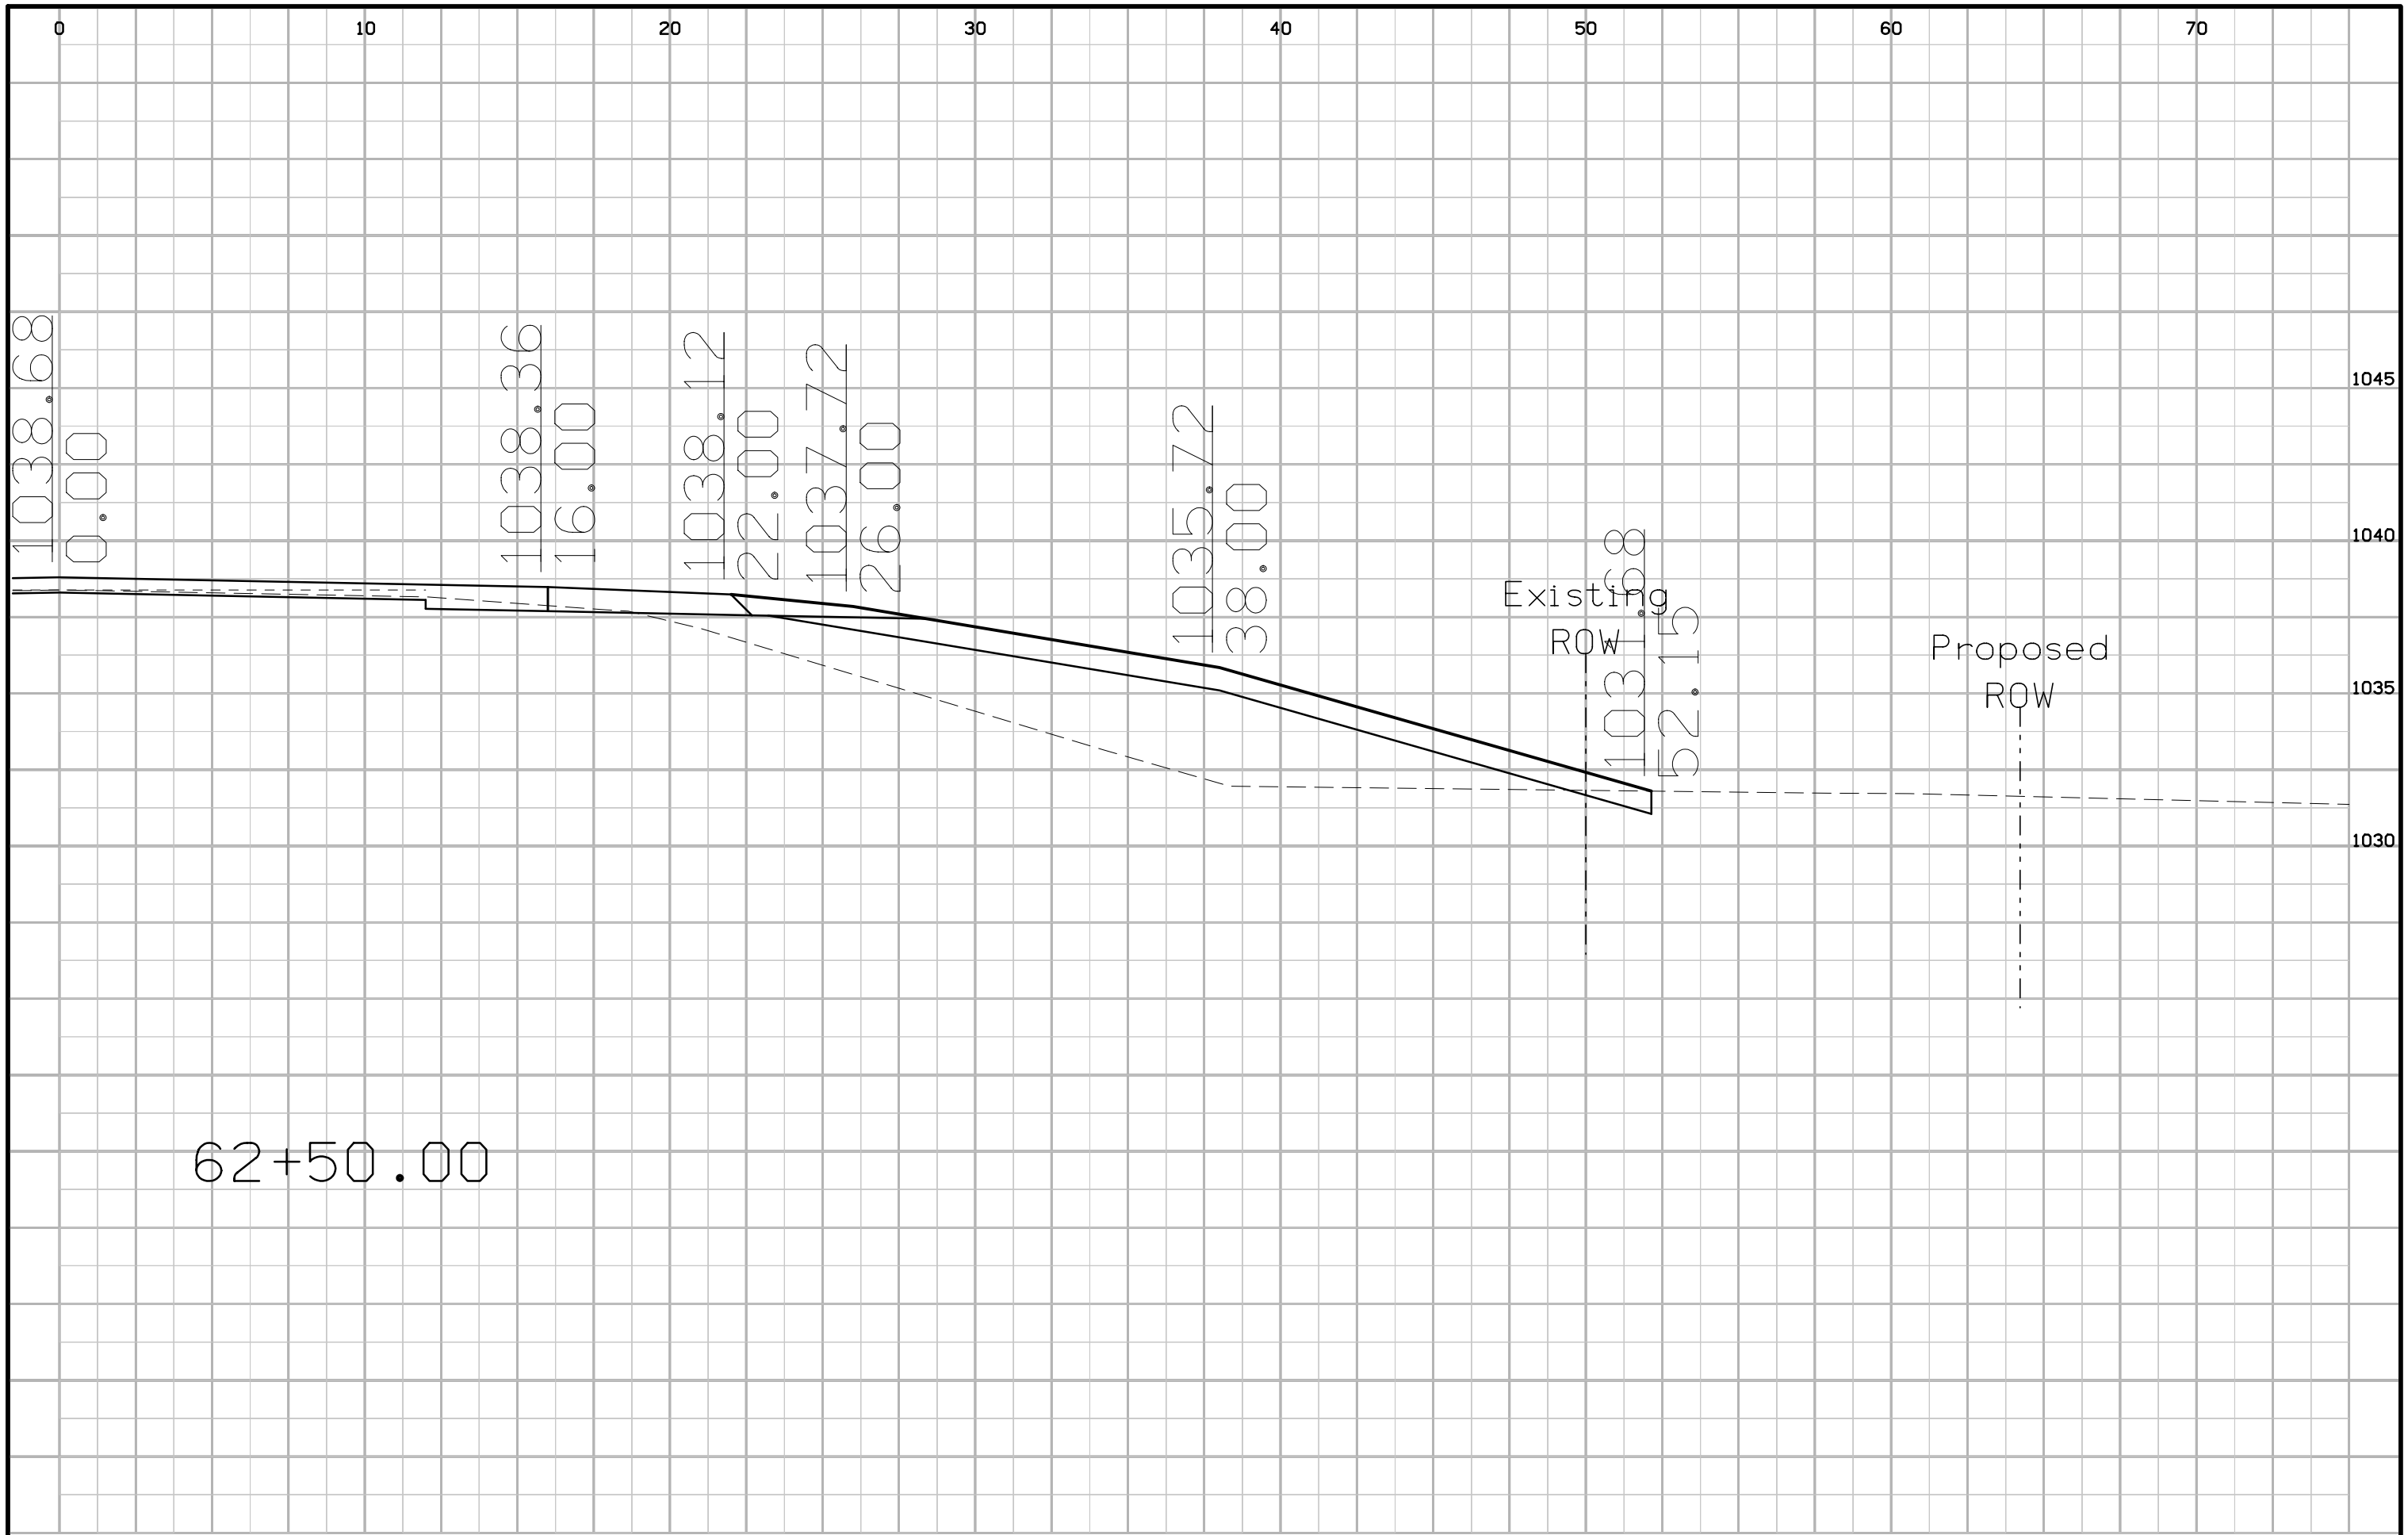

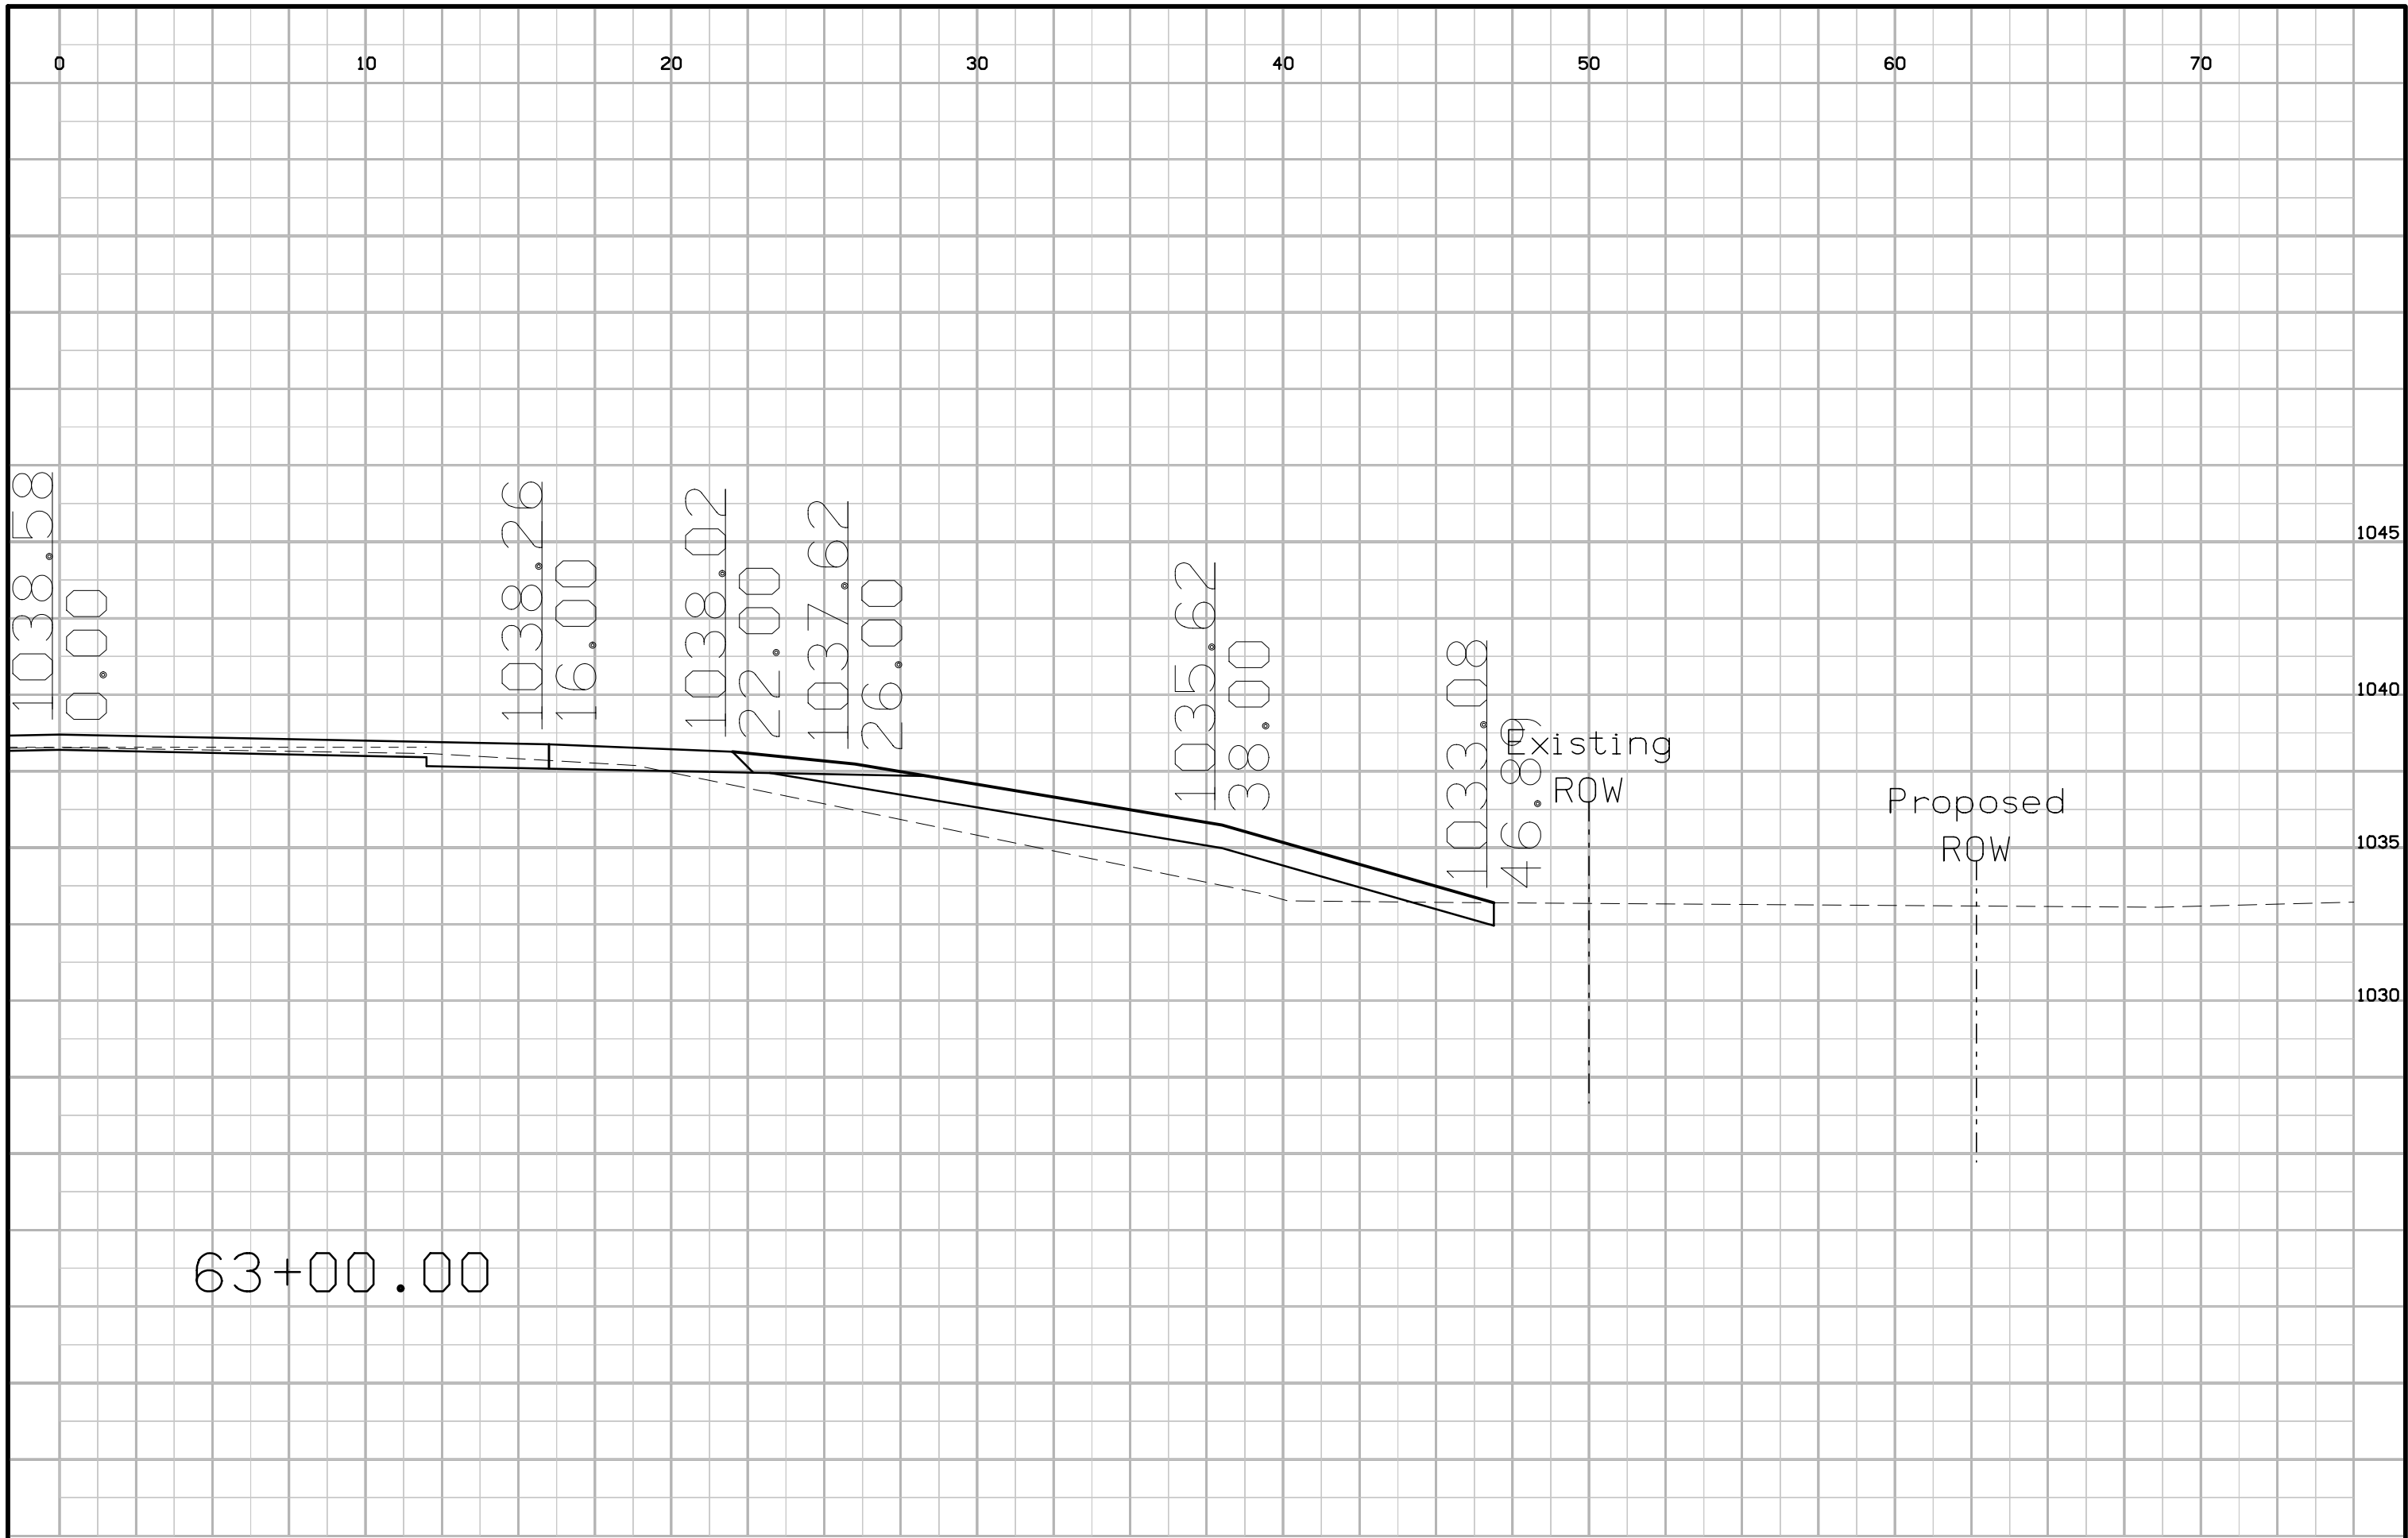


63+00.00

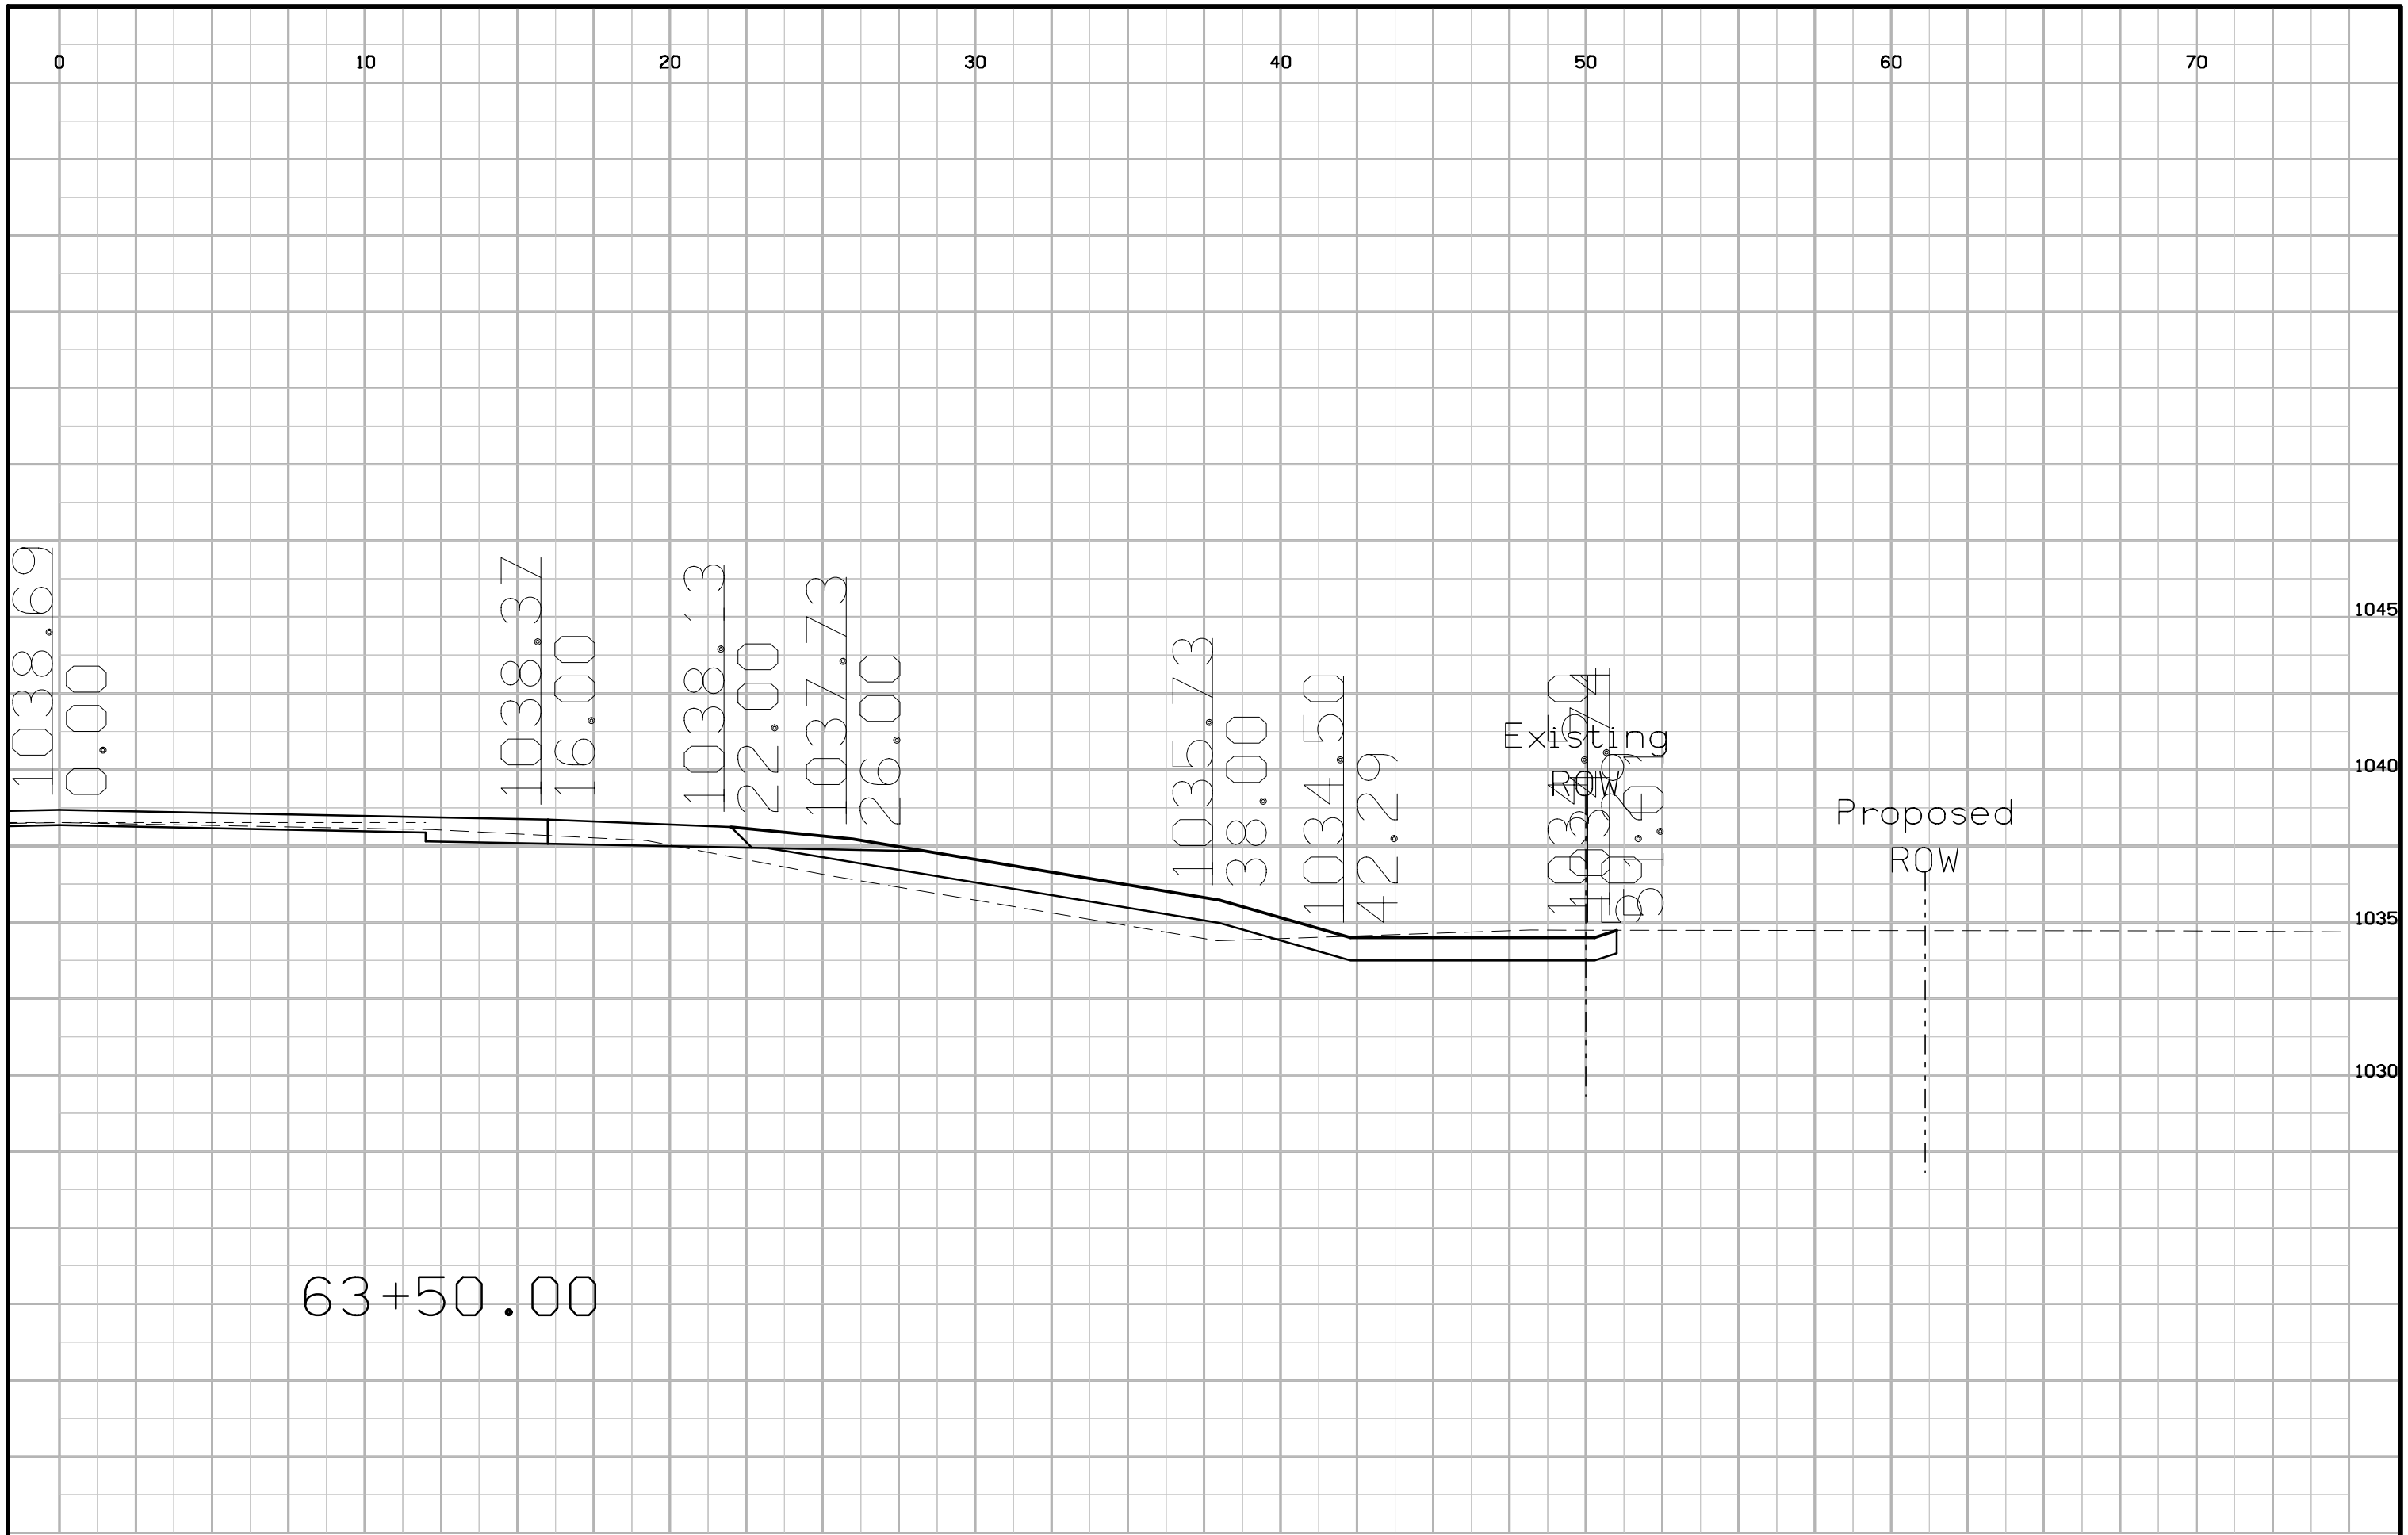

63+50.00


Proposed
ROW

Existing

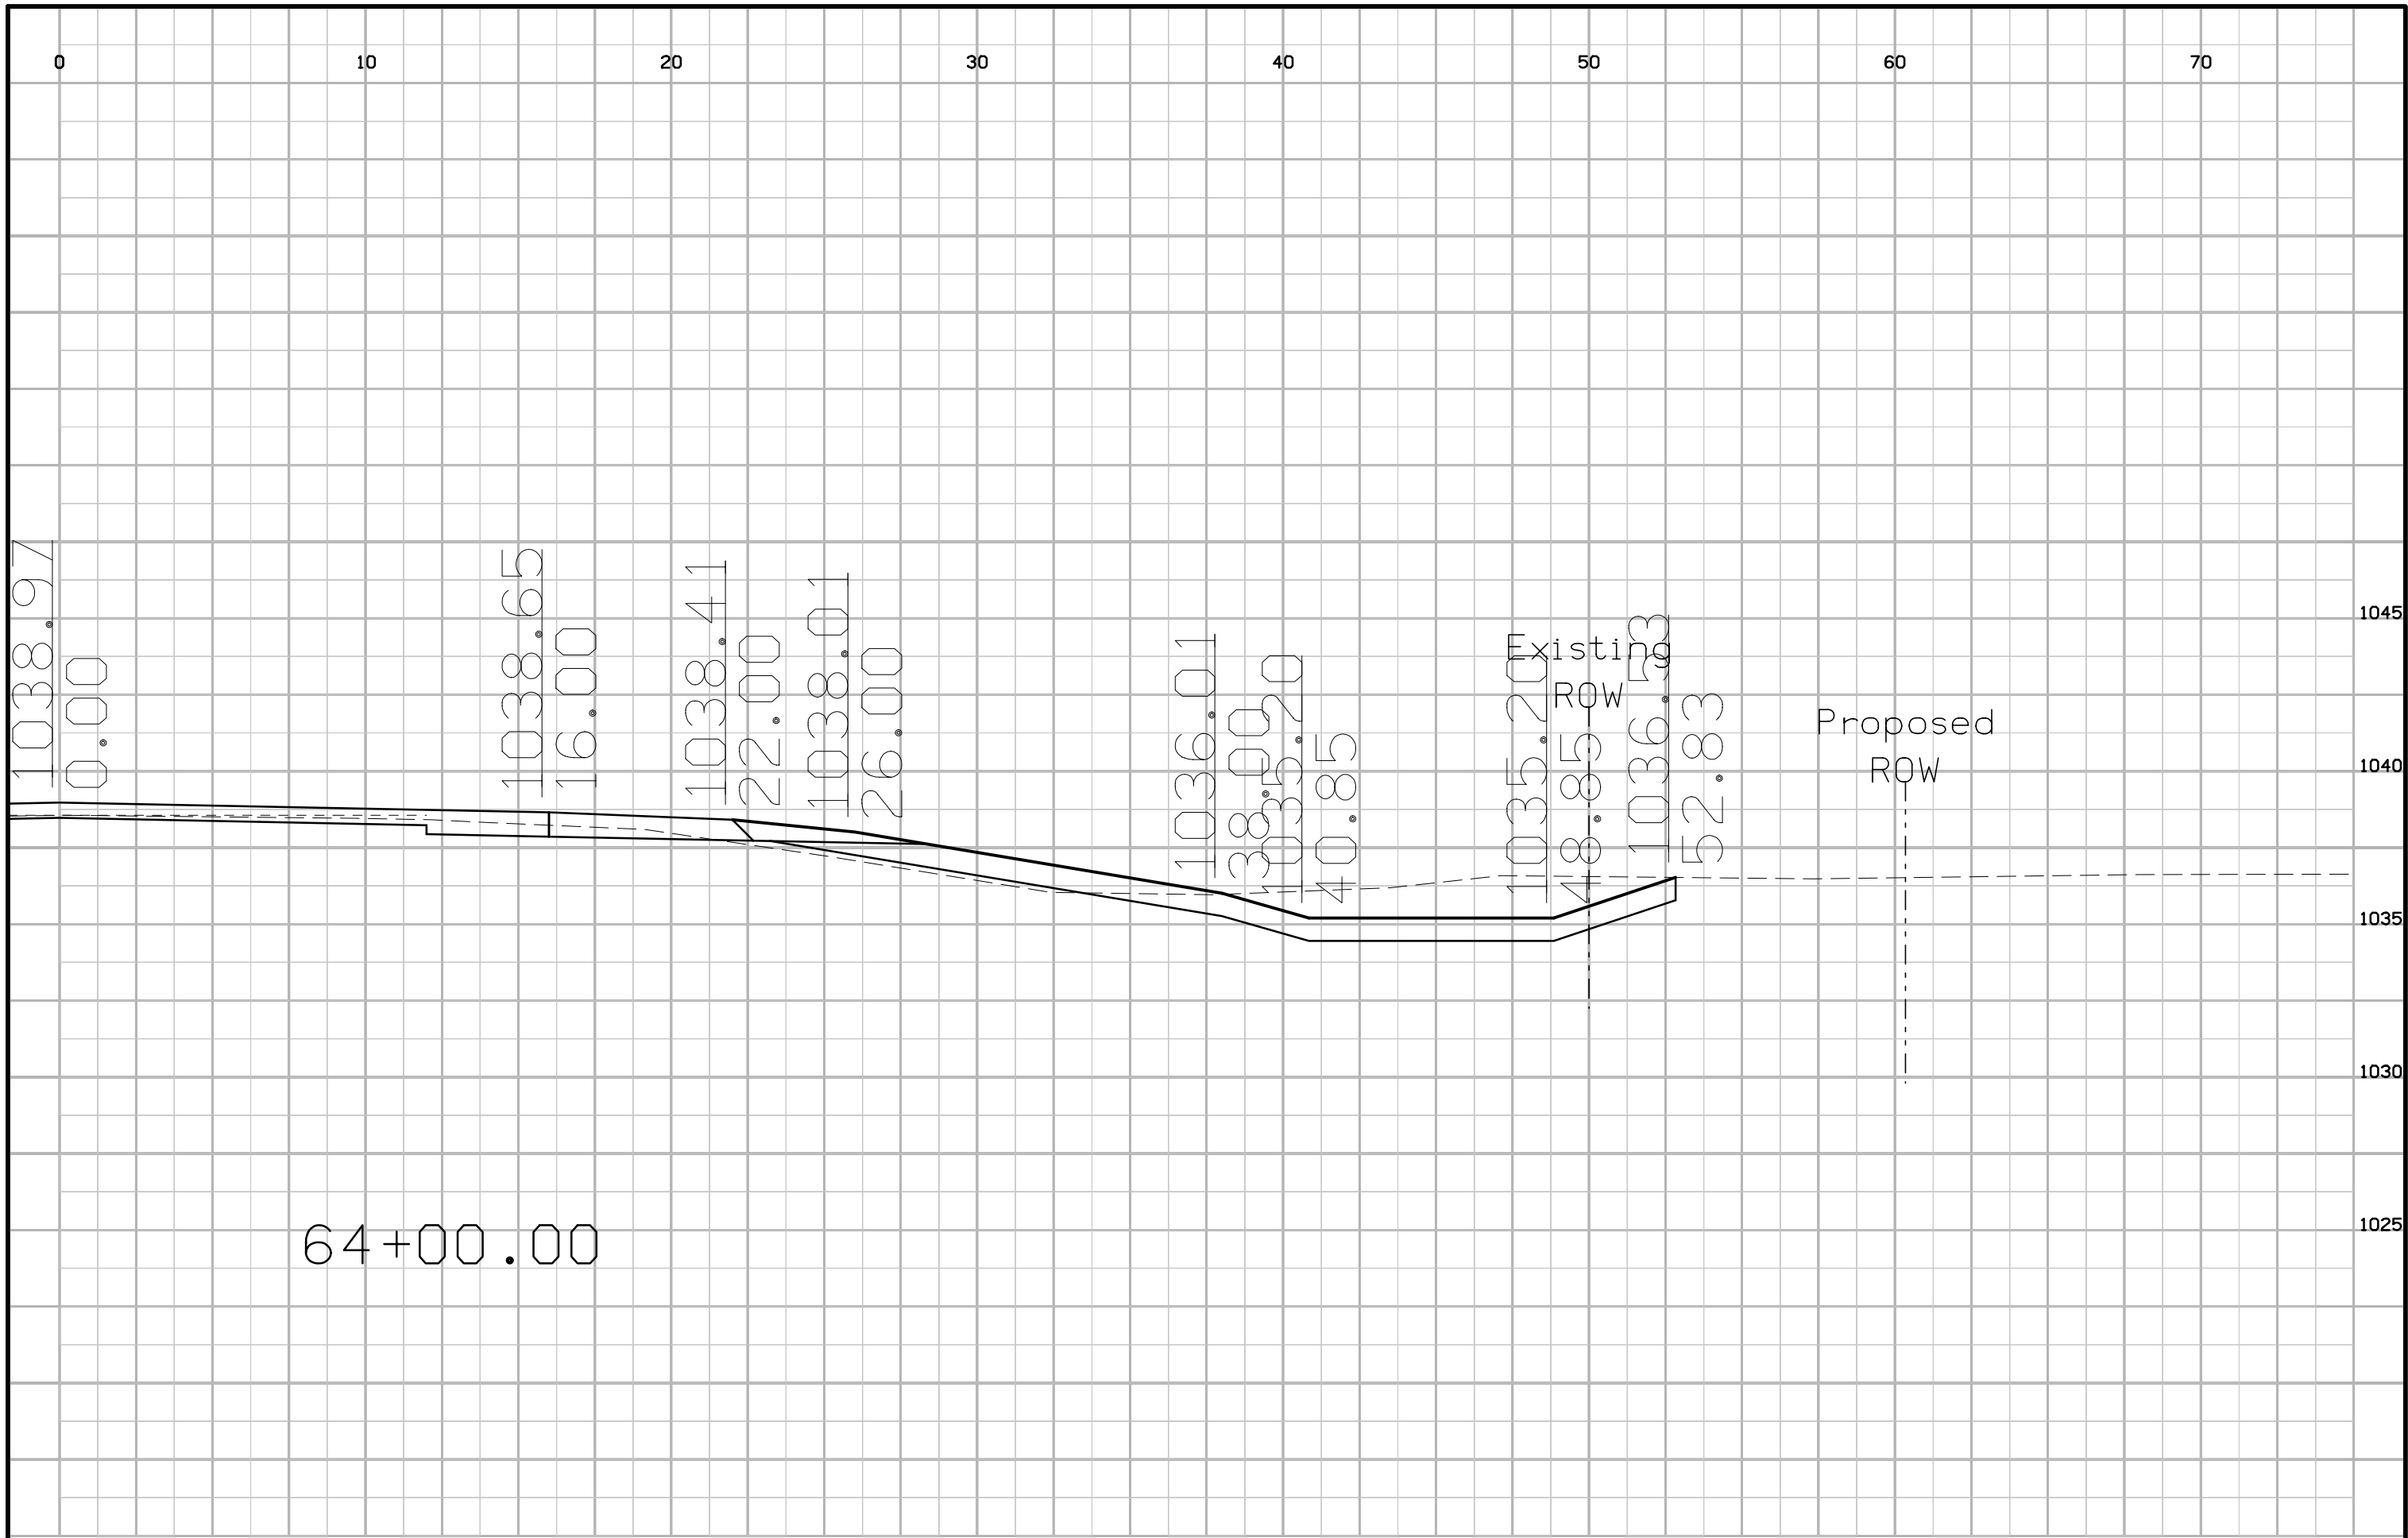


64+00.00


Existing
ROW
Proposed
ROW

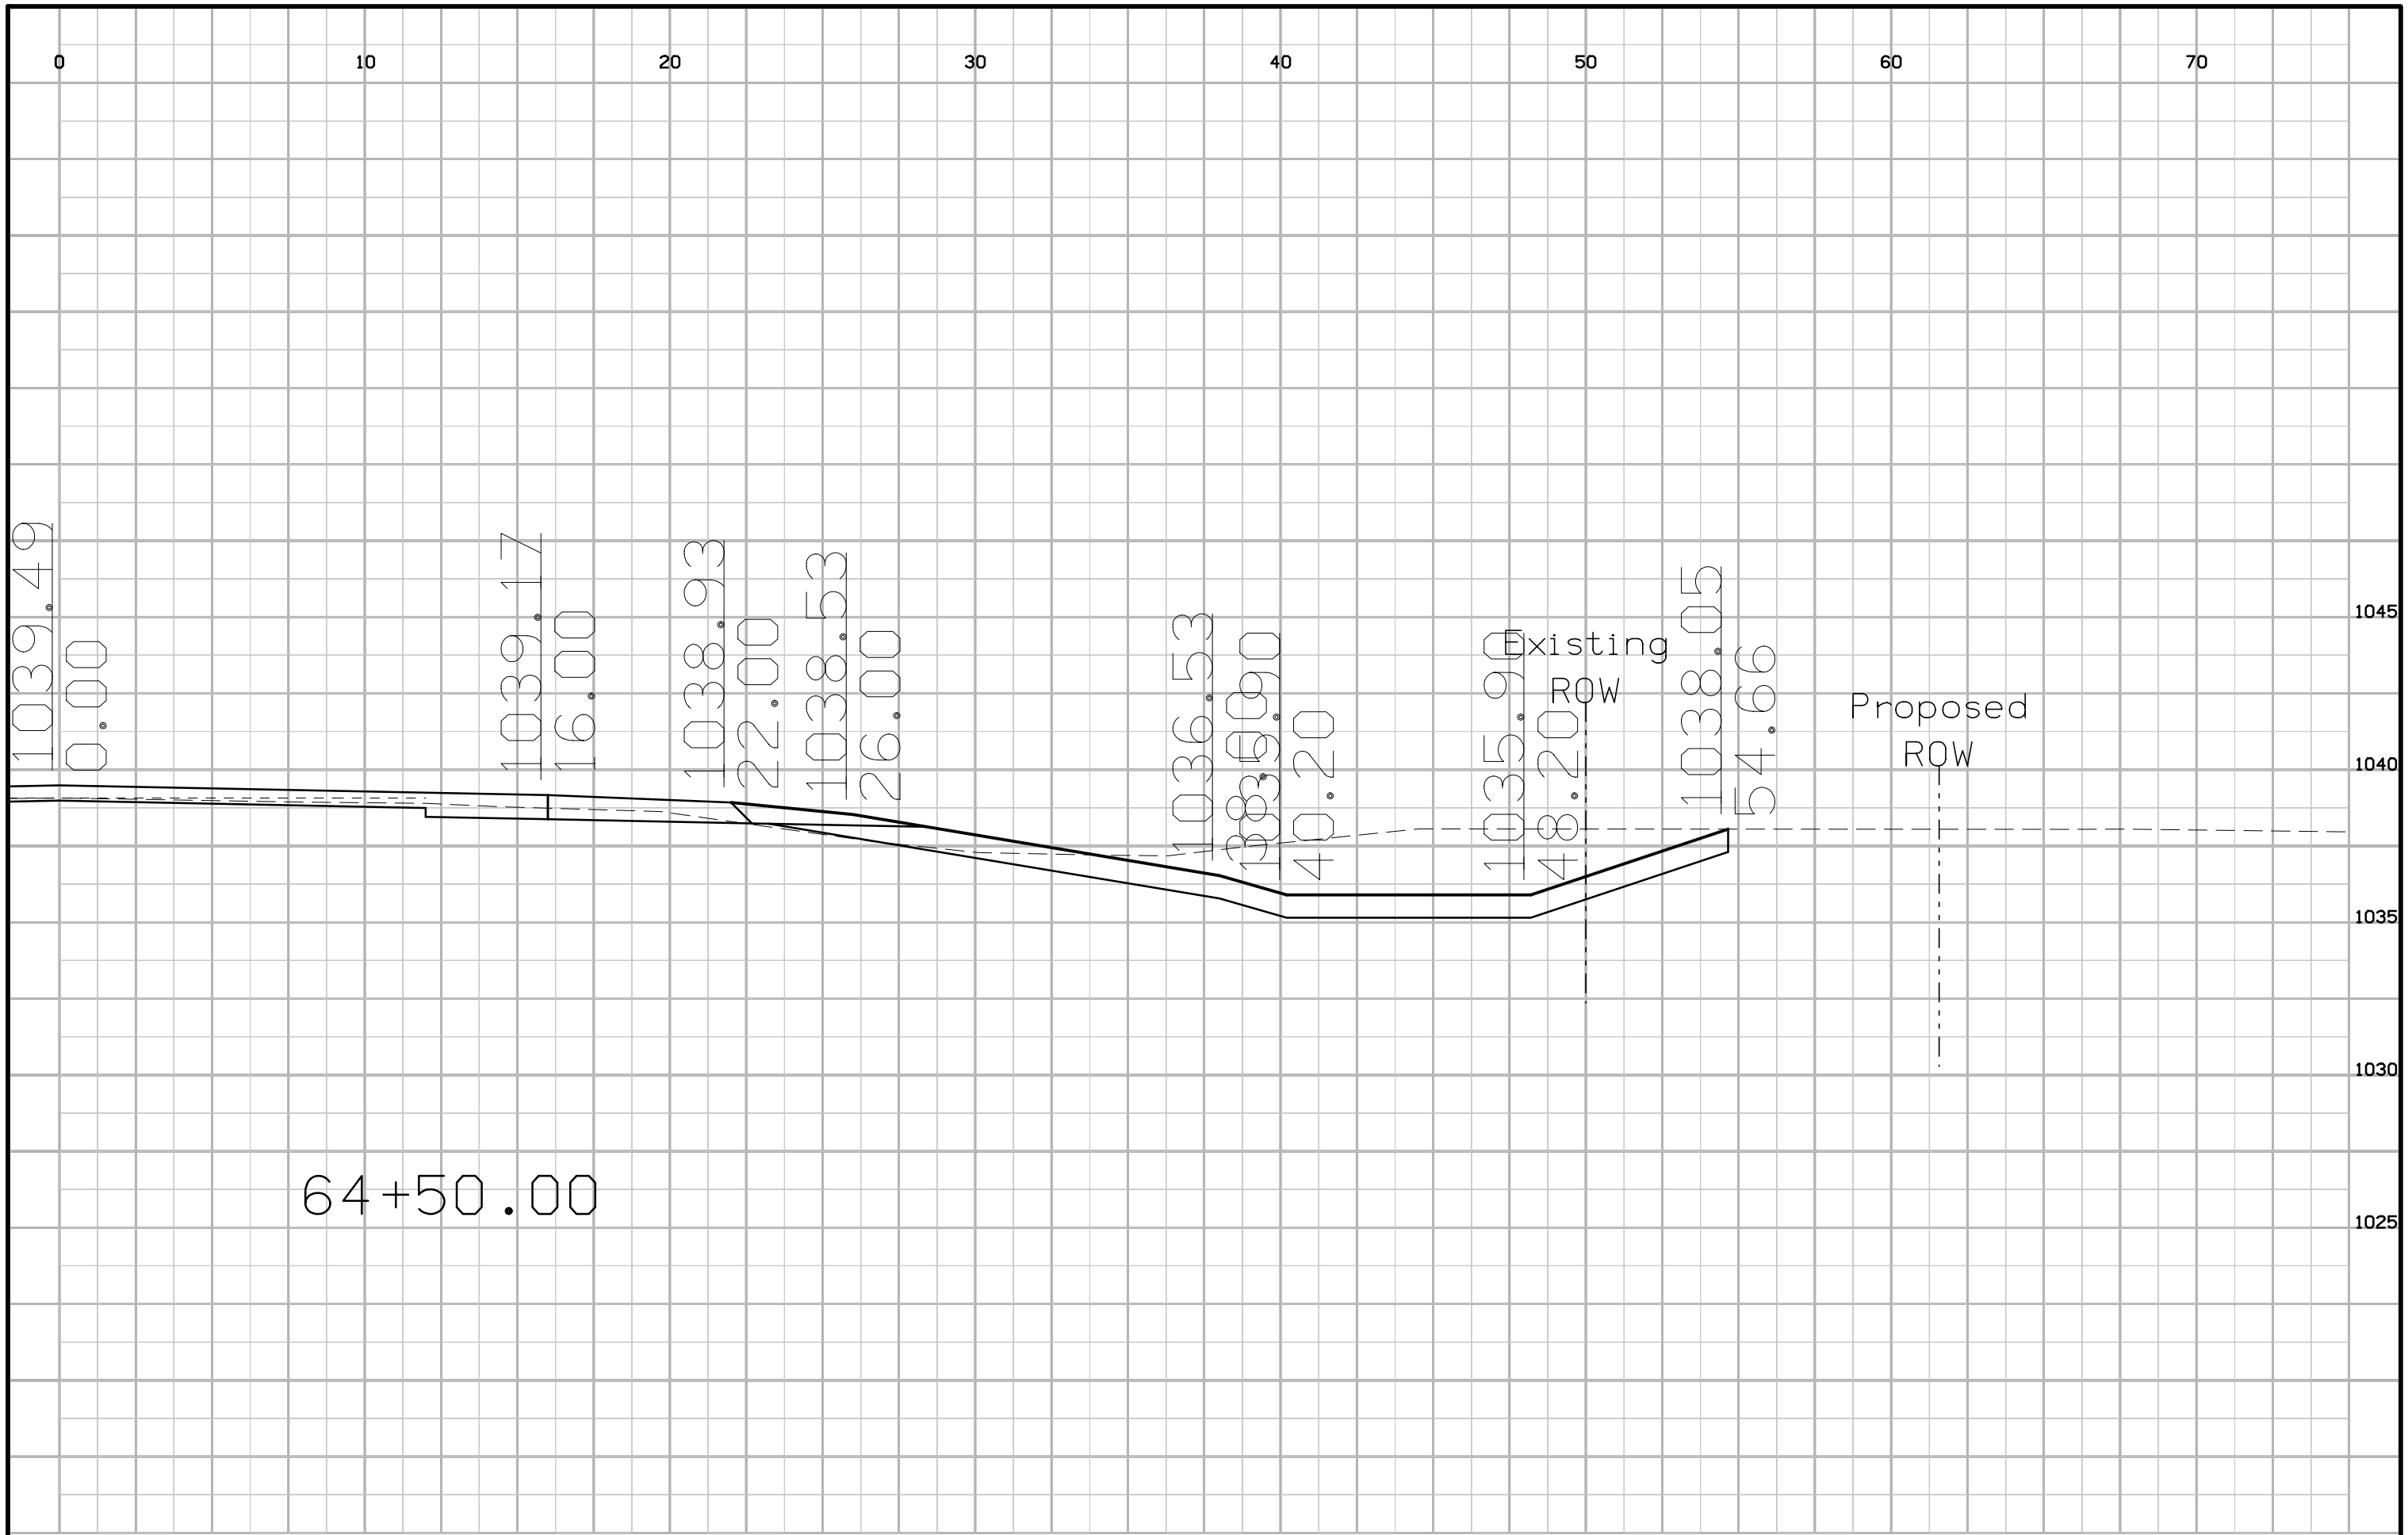


64+50.00

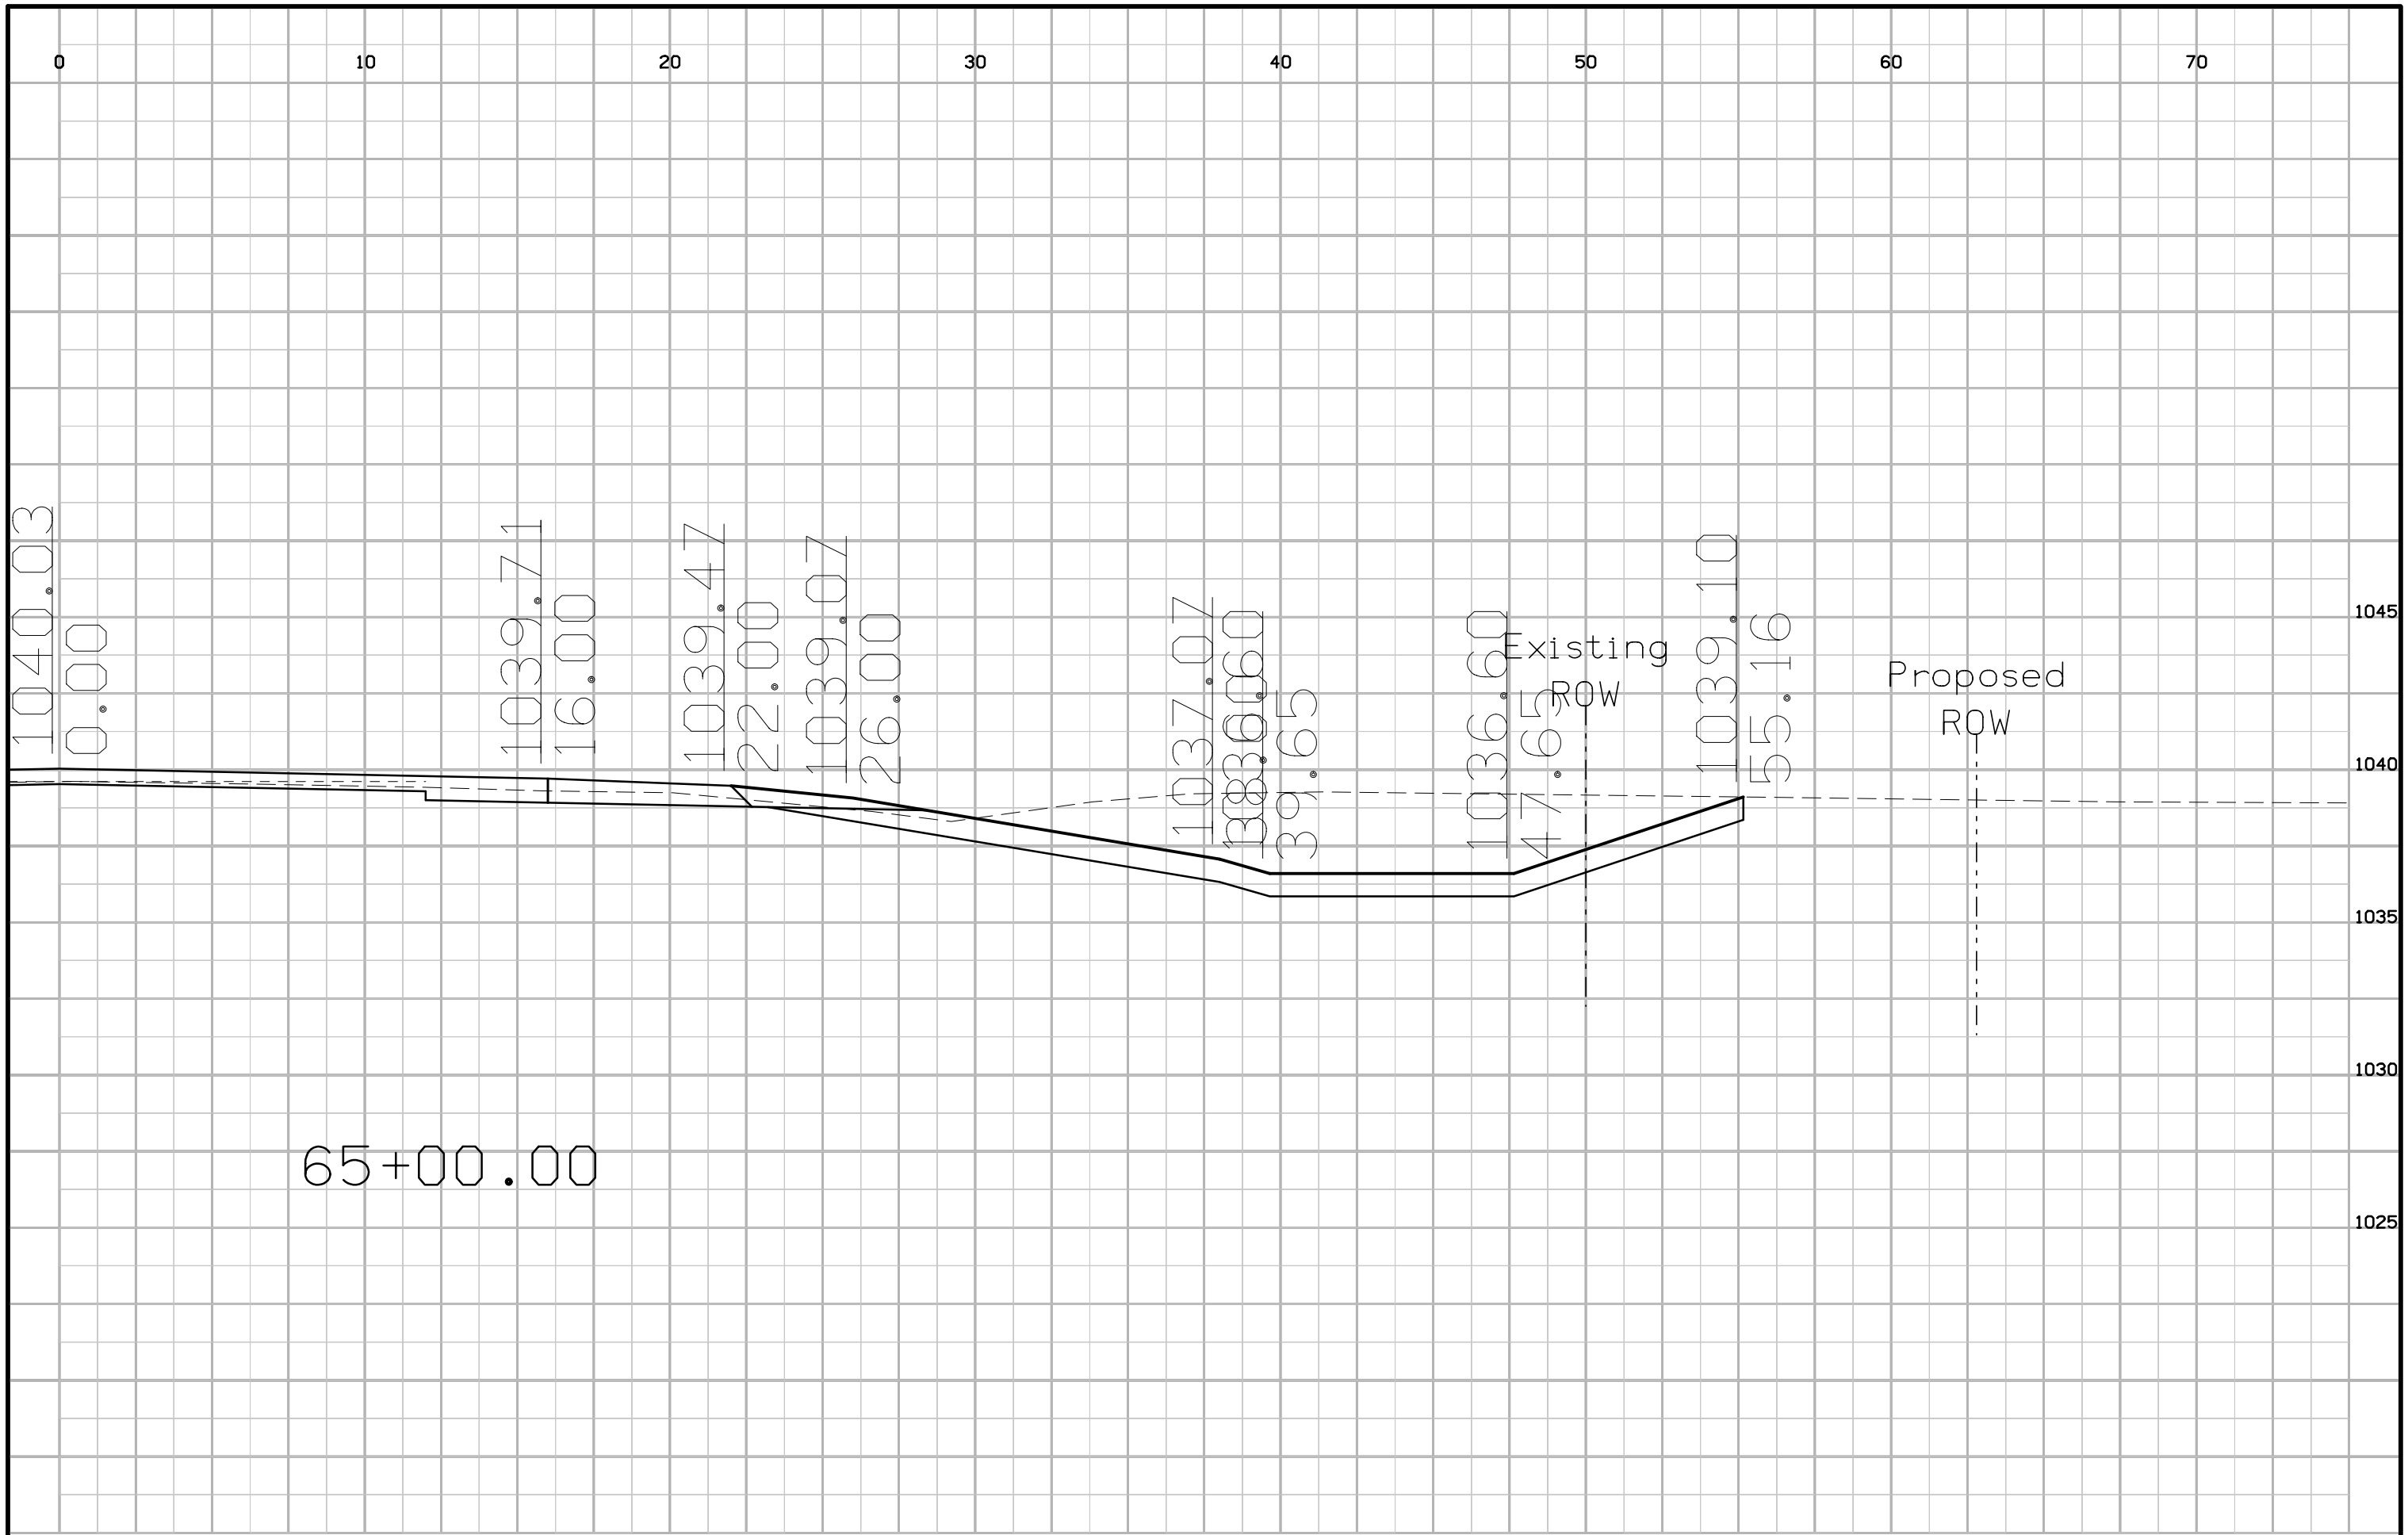



65+00.00

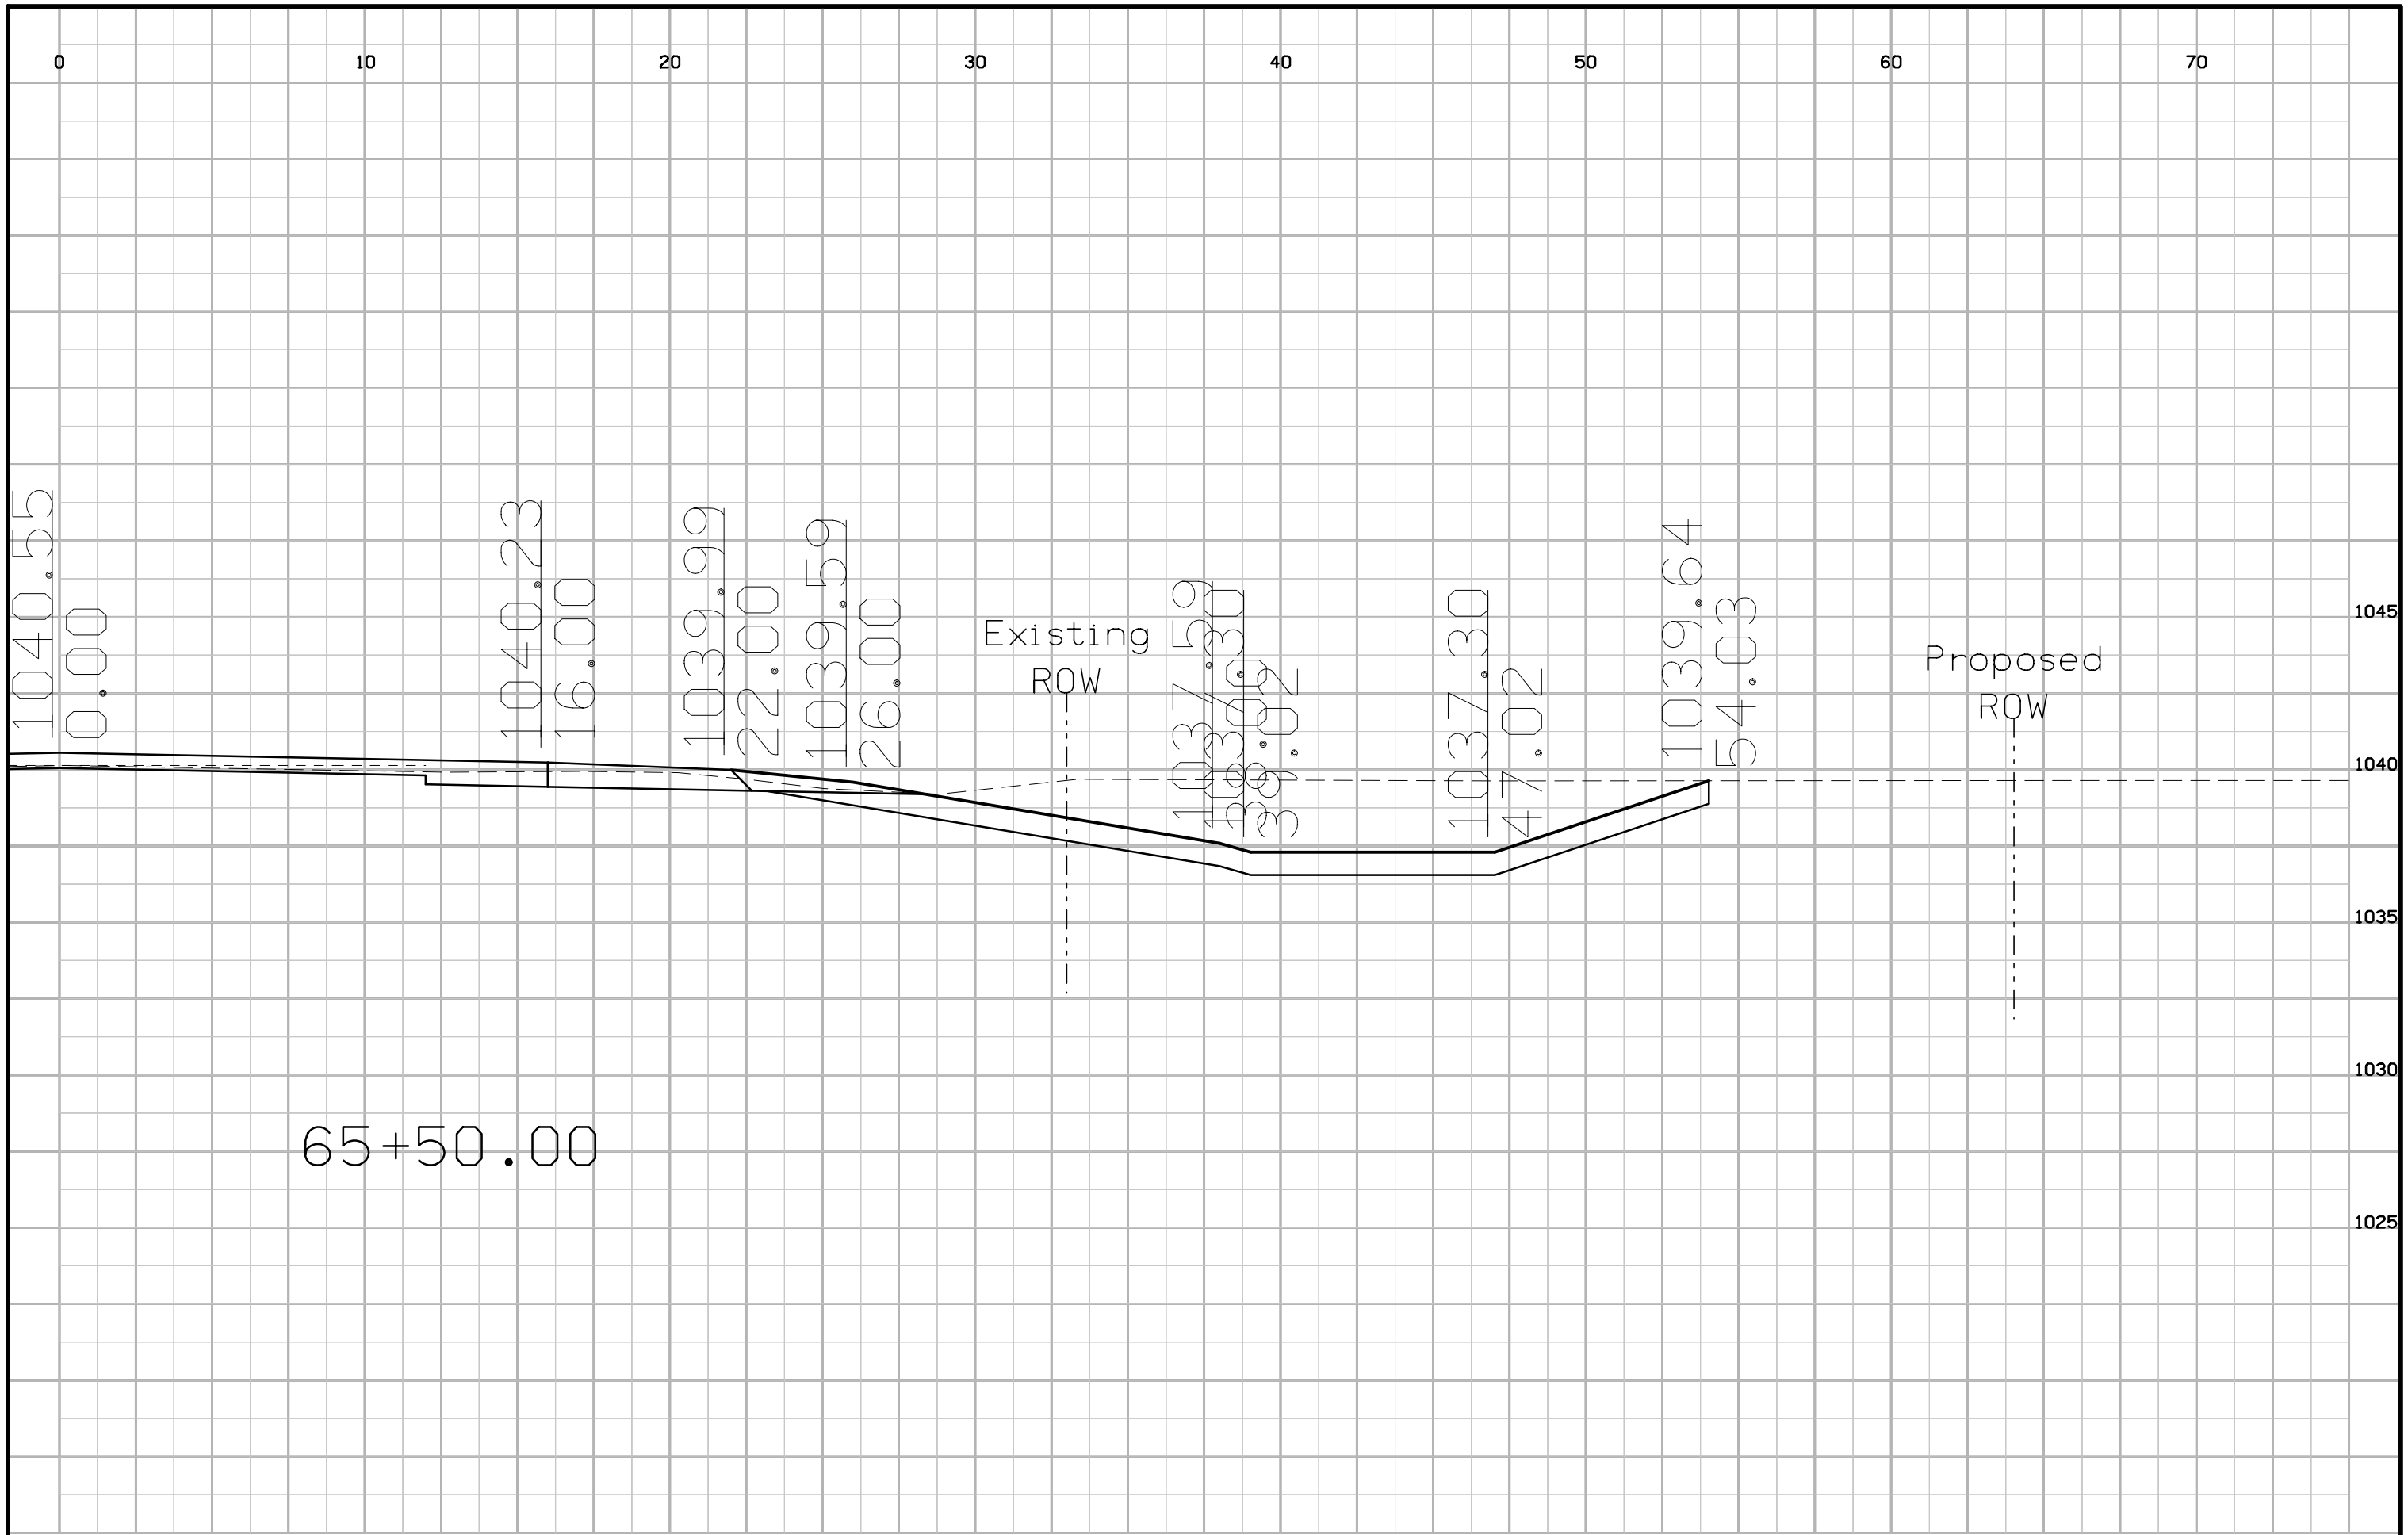



65+50.00

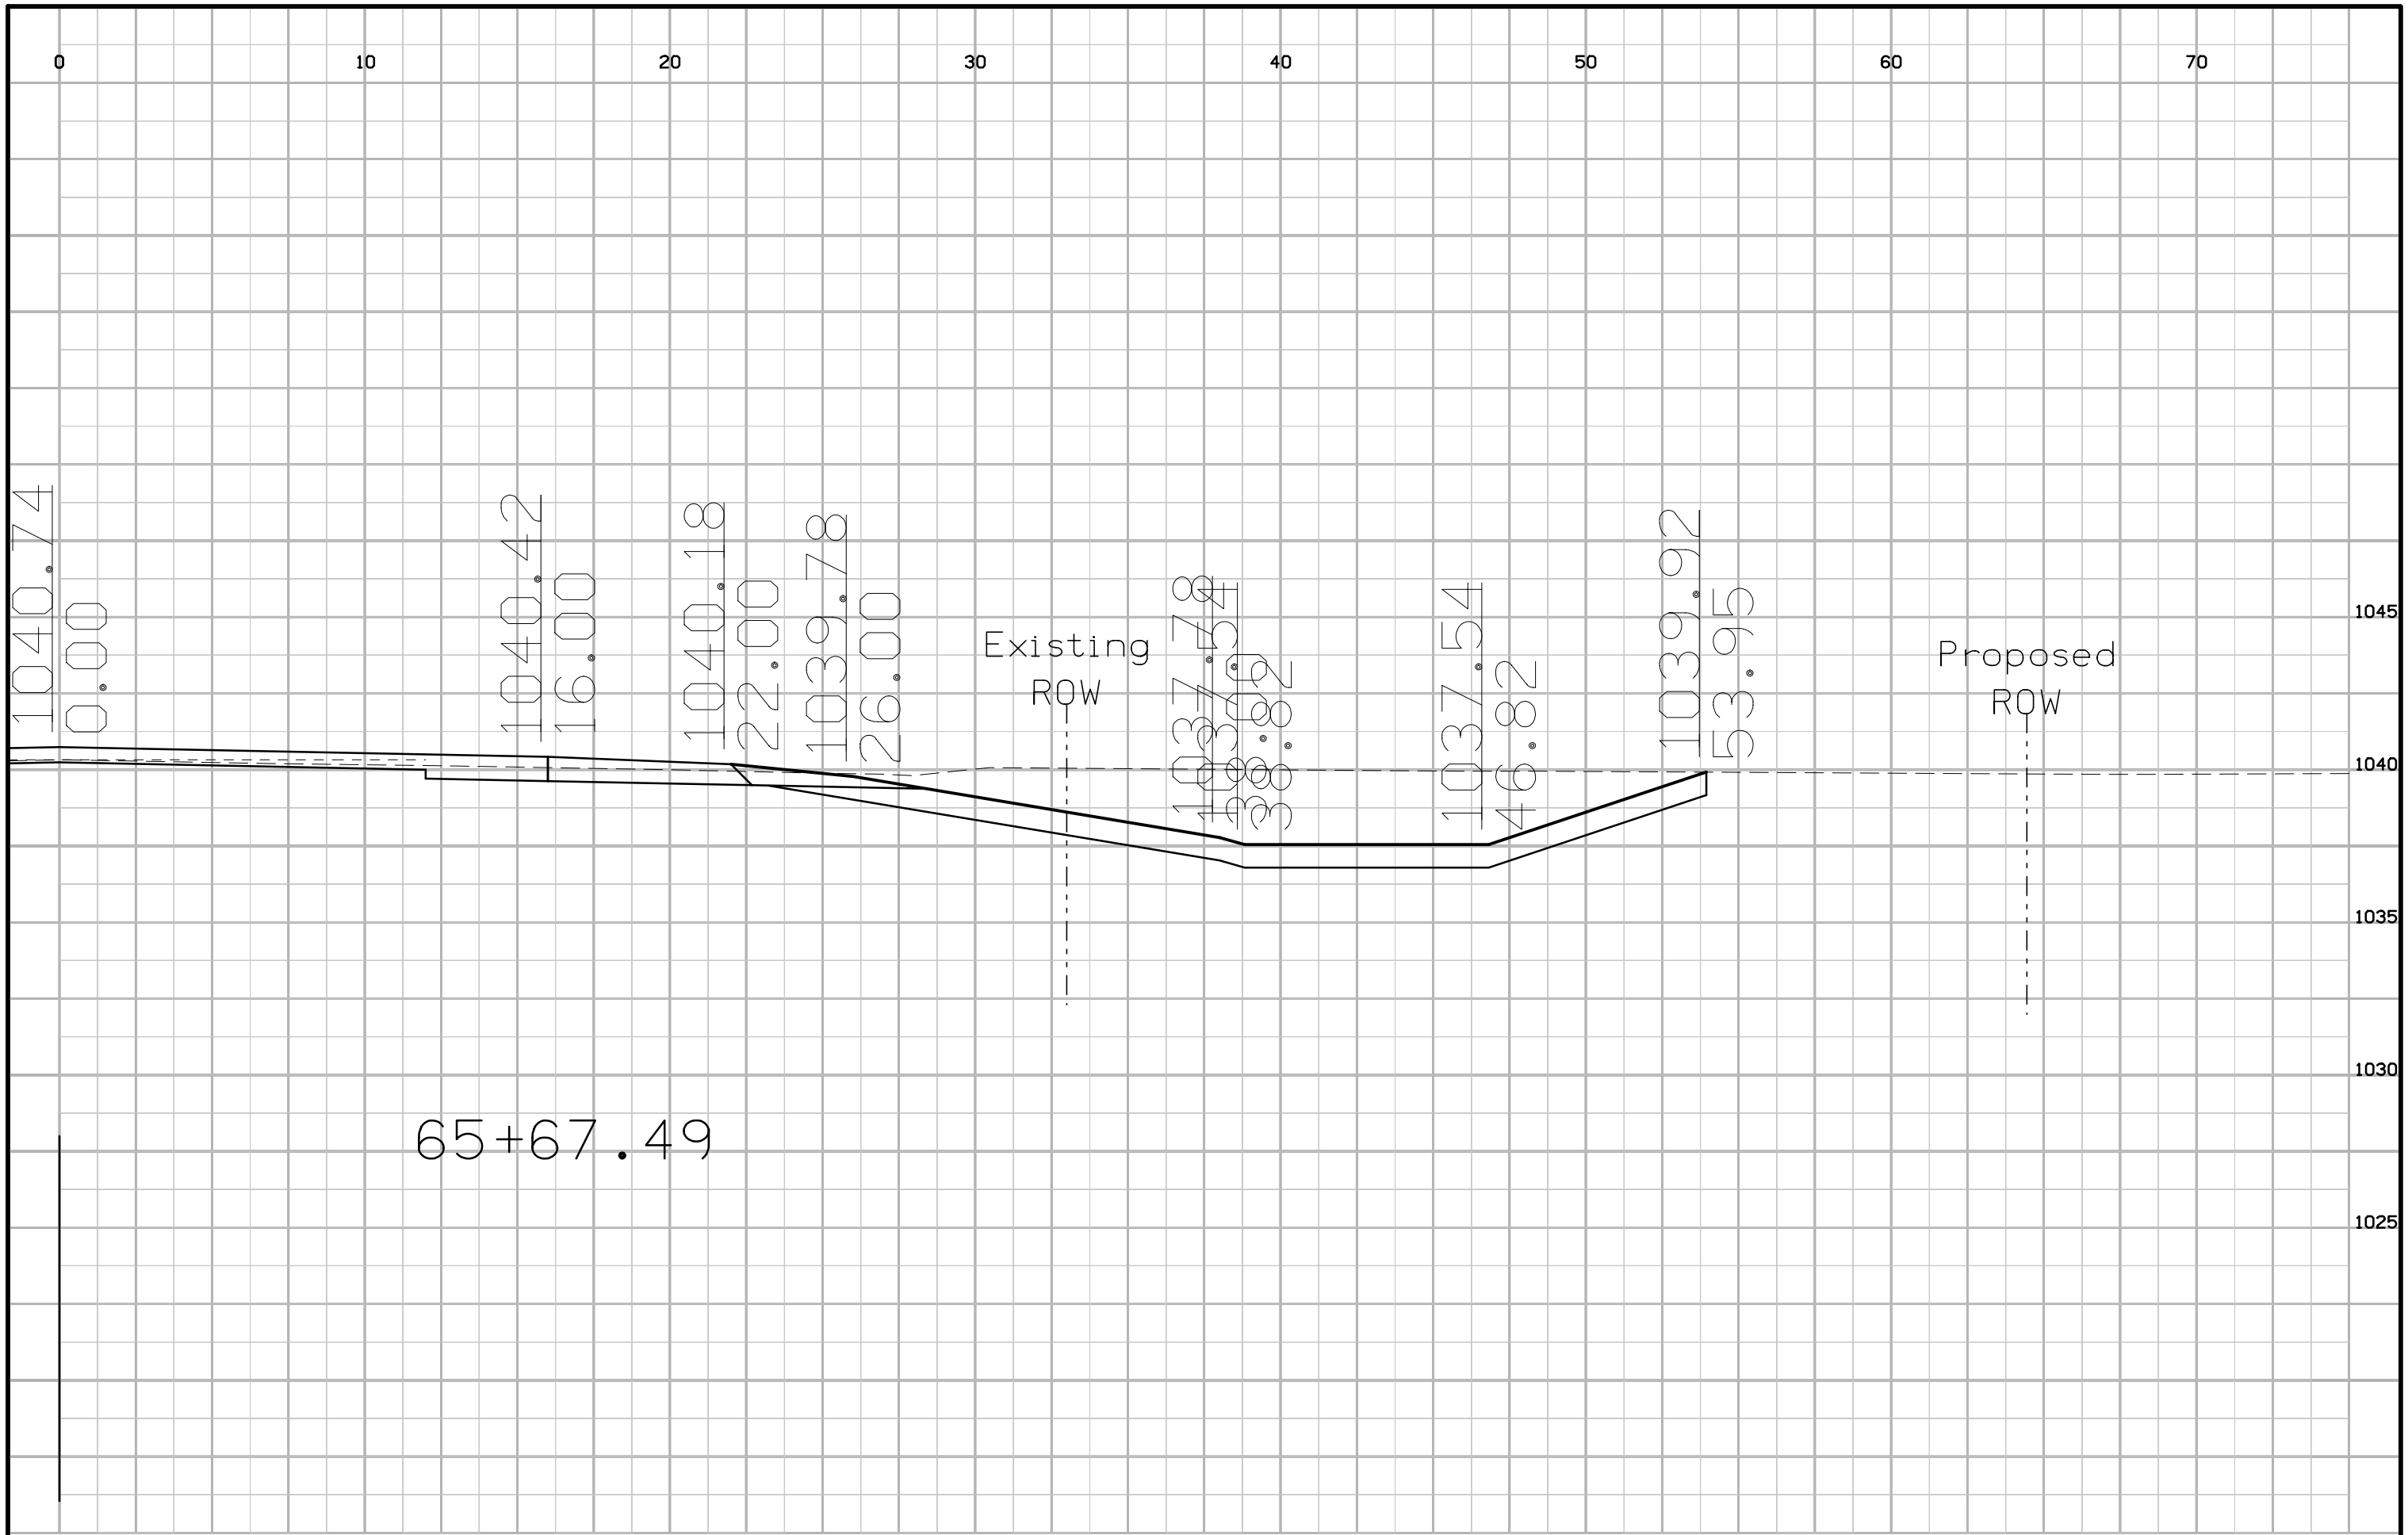


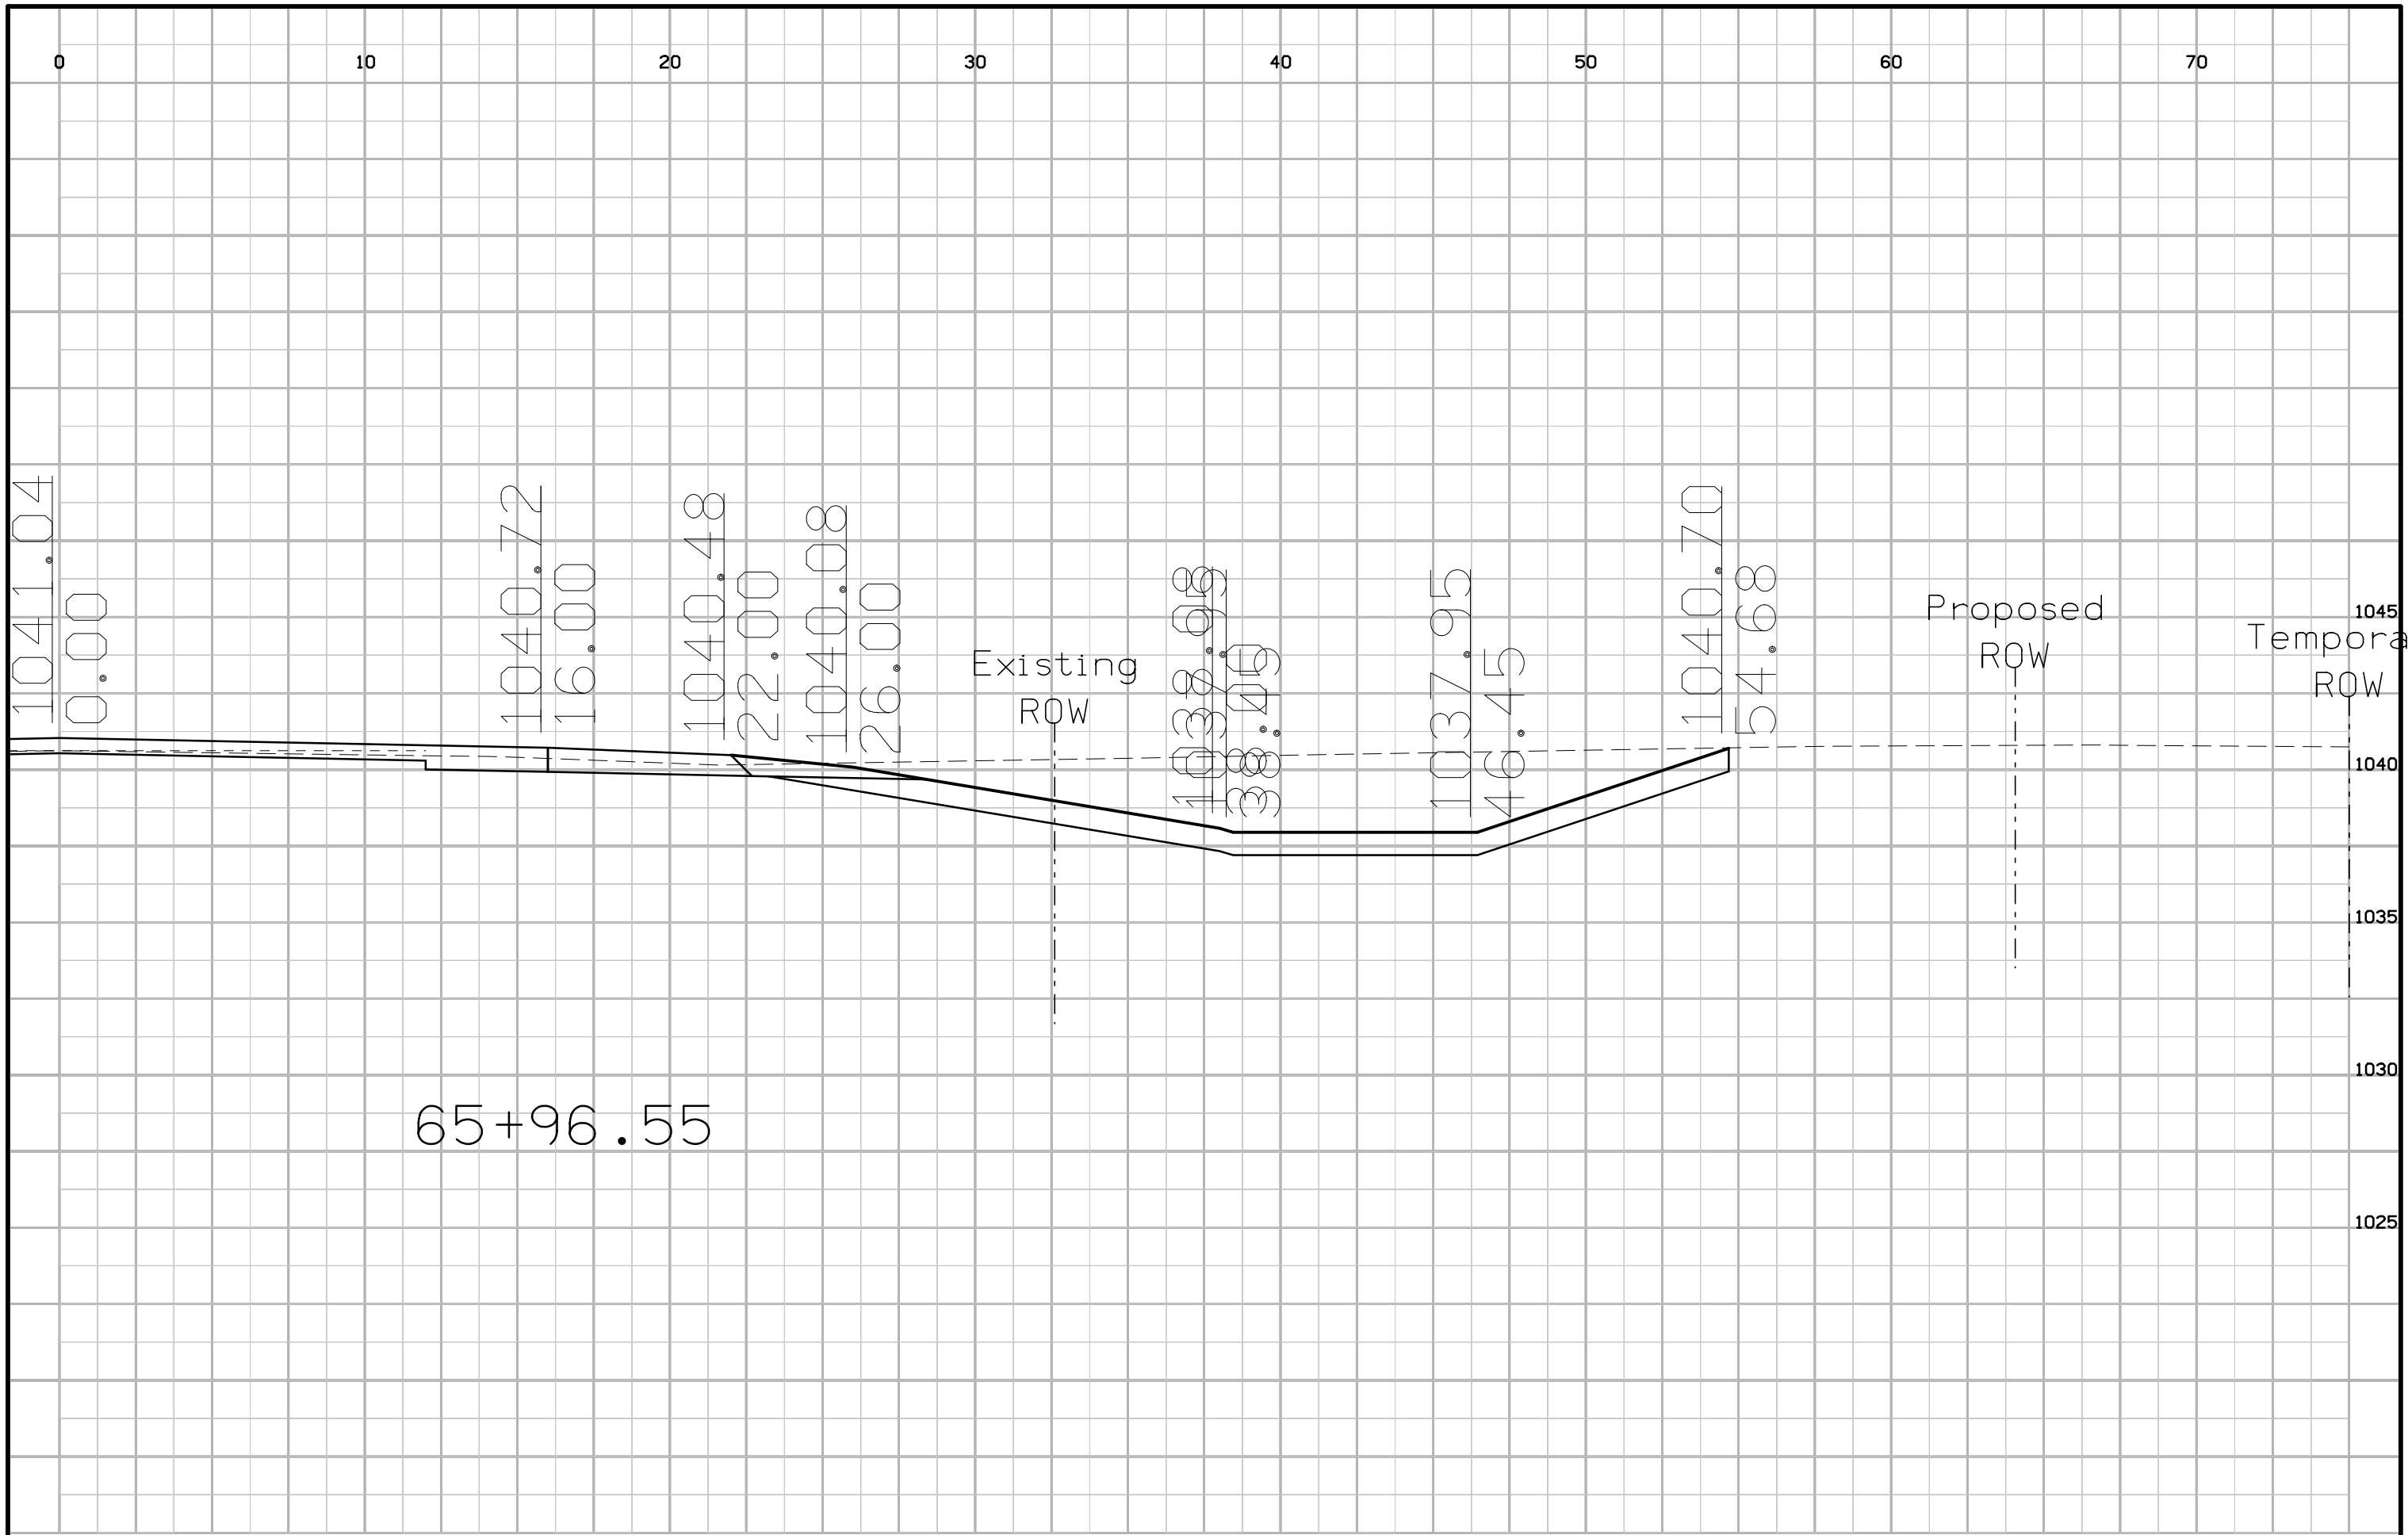

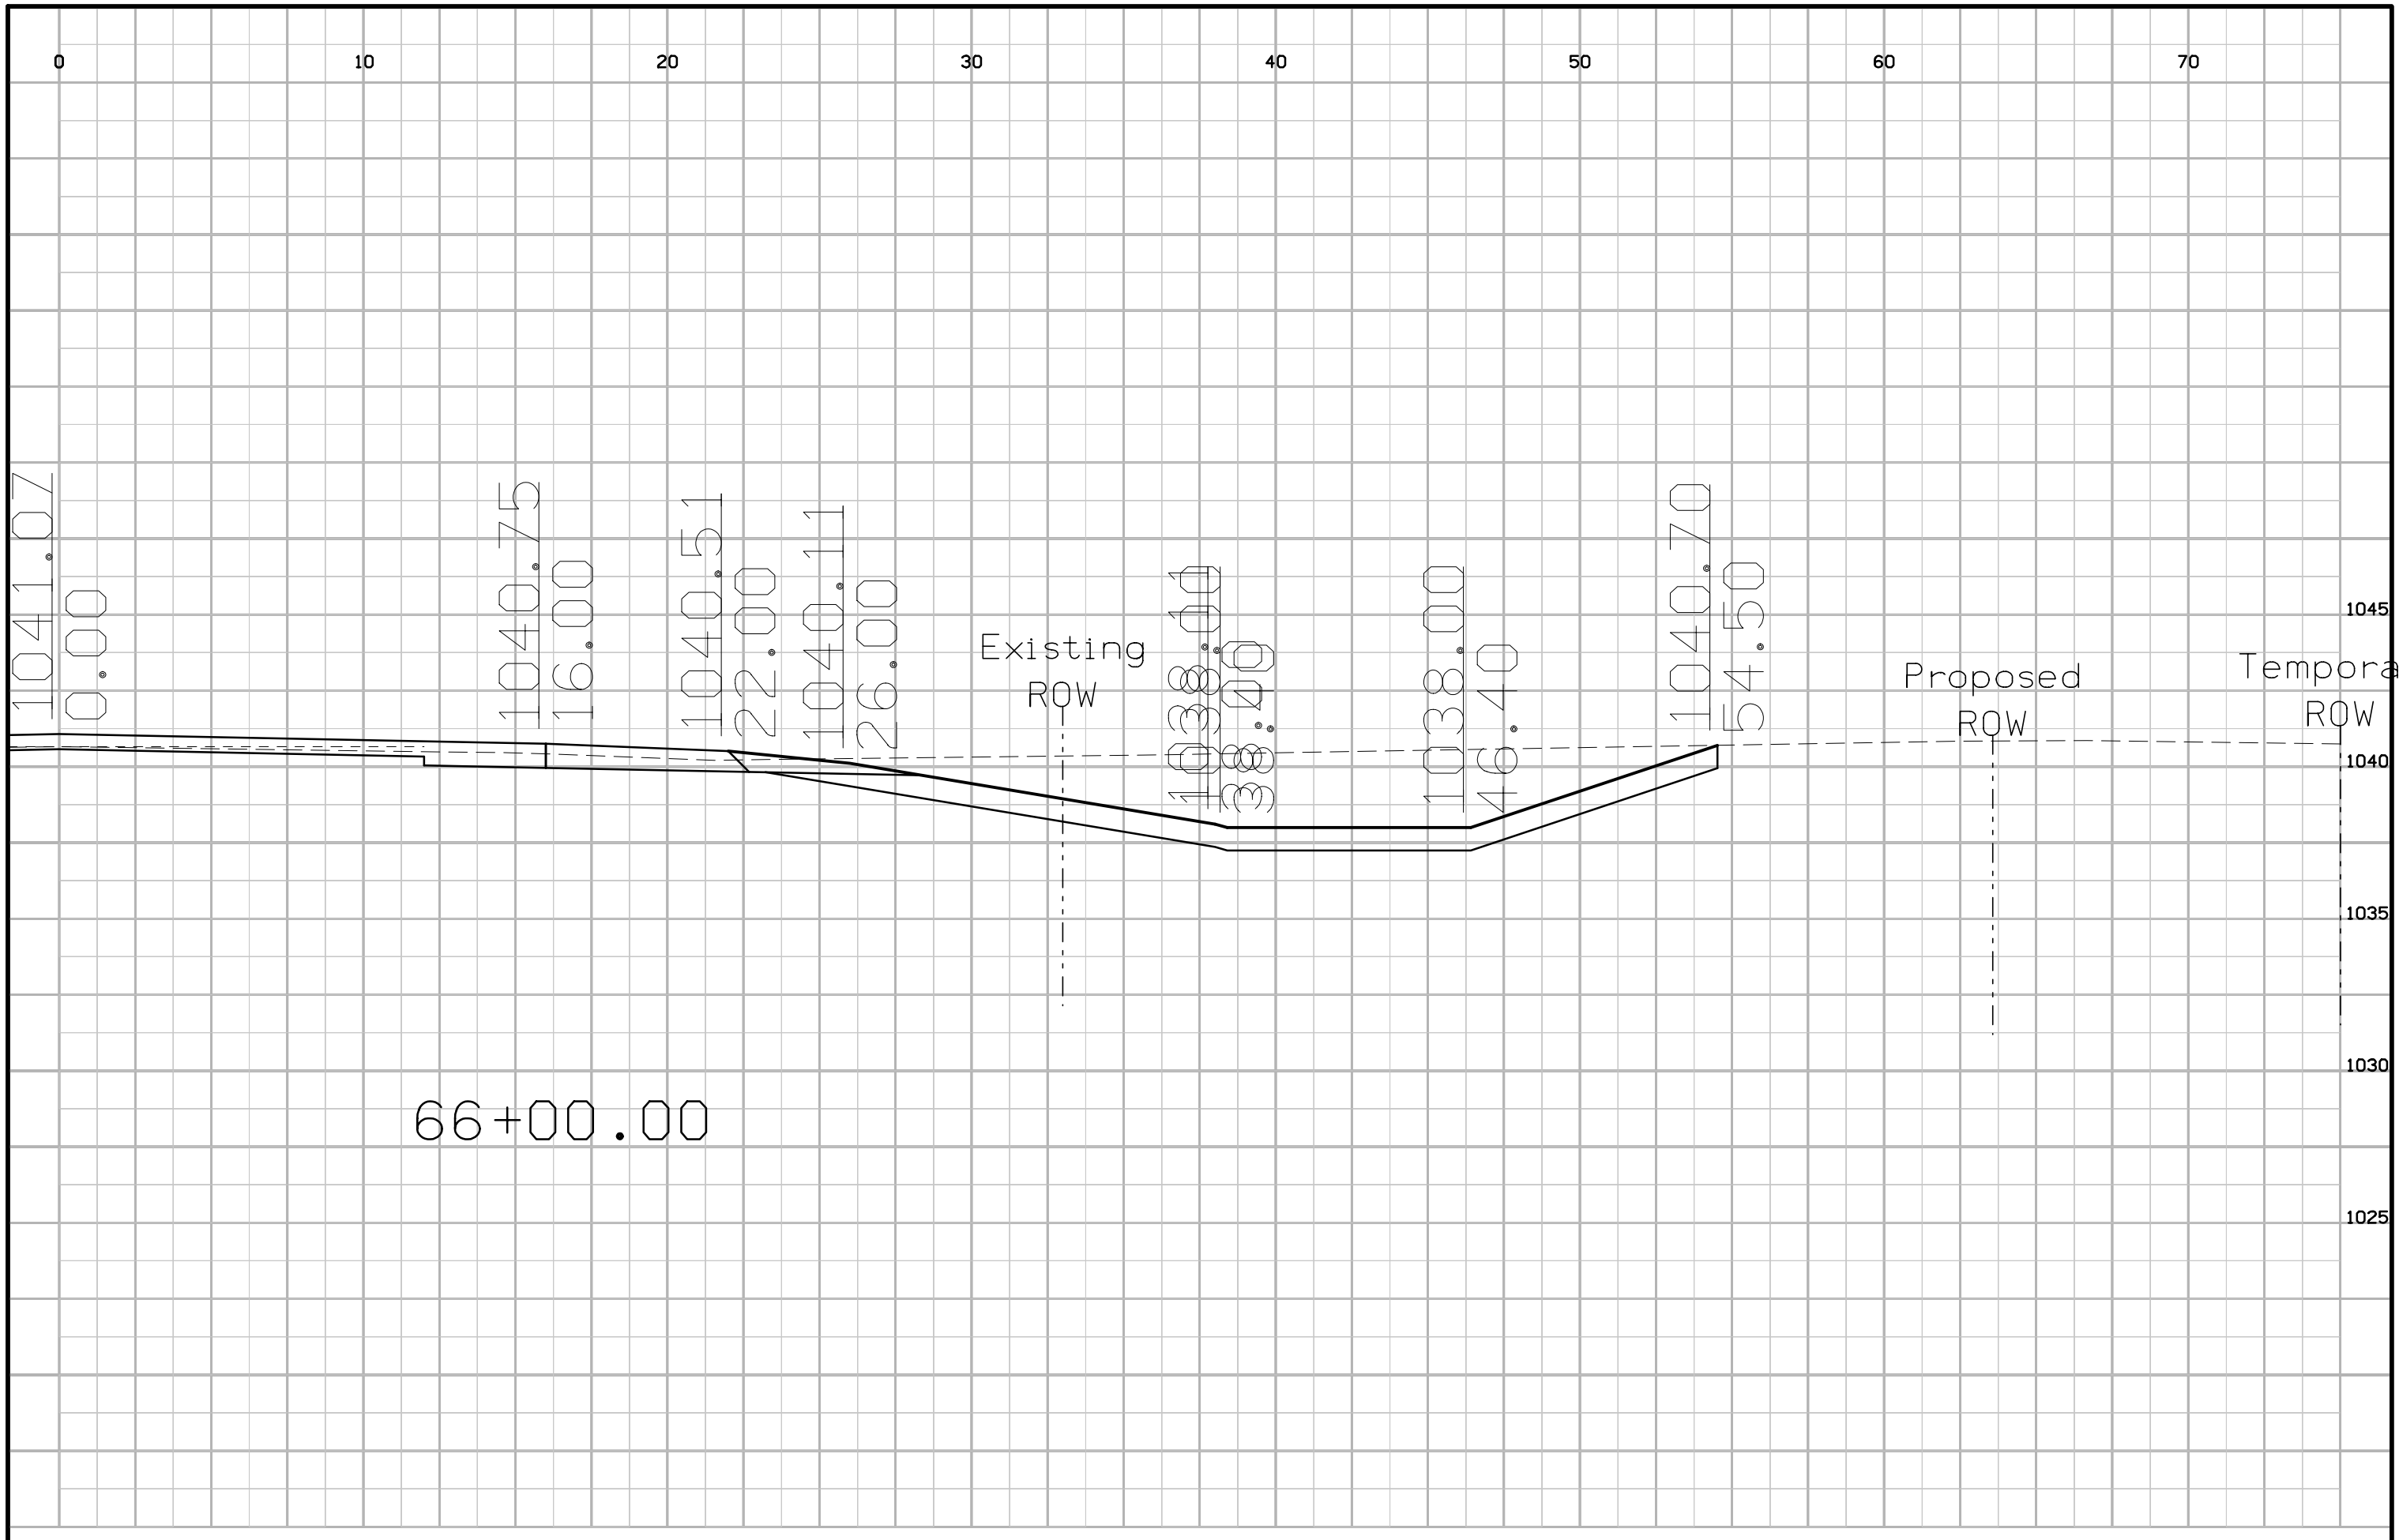

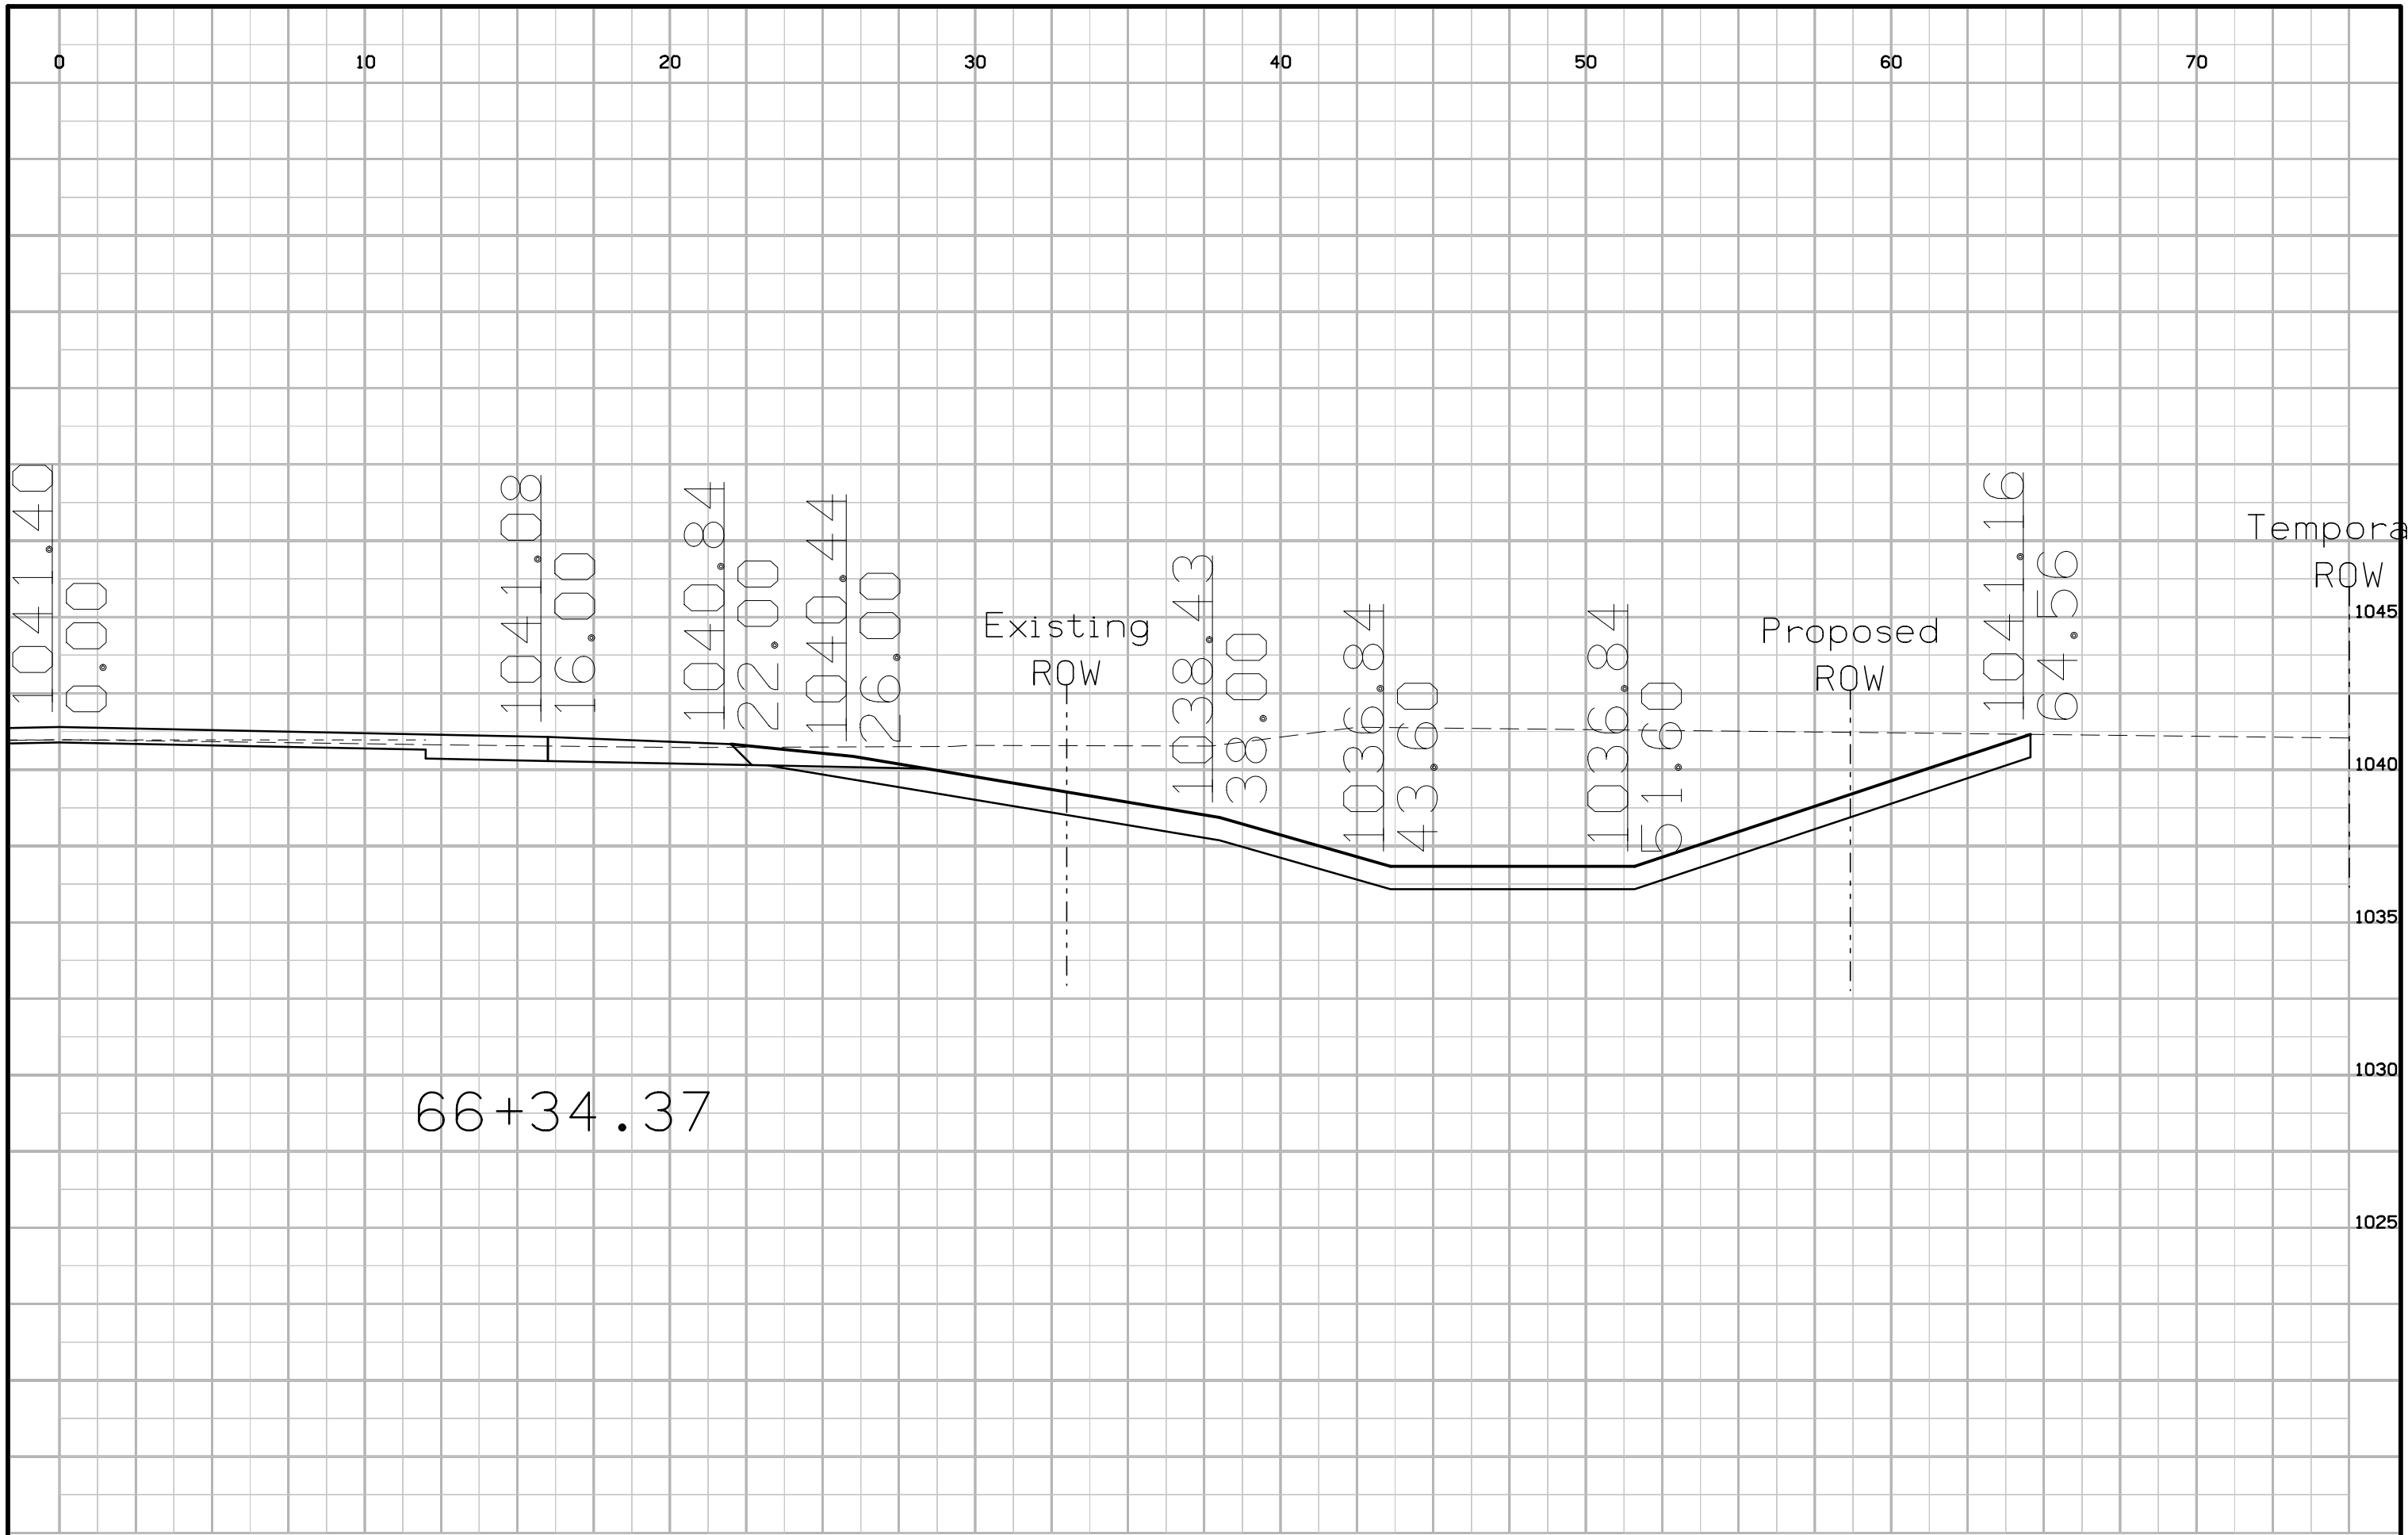

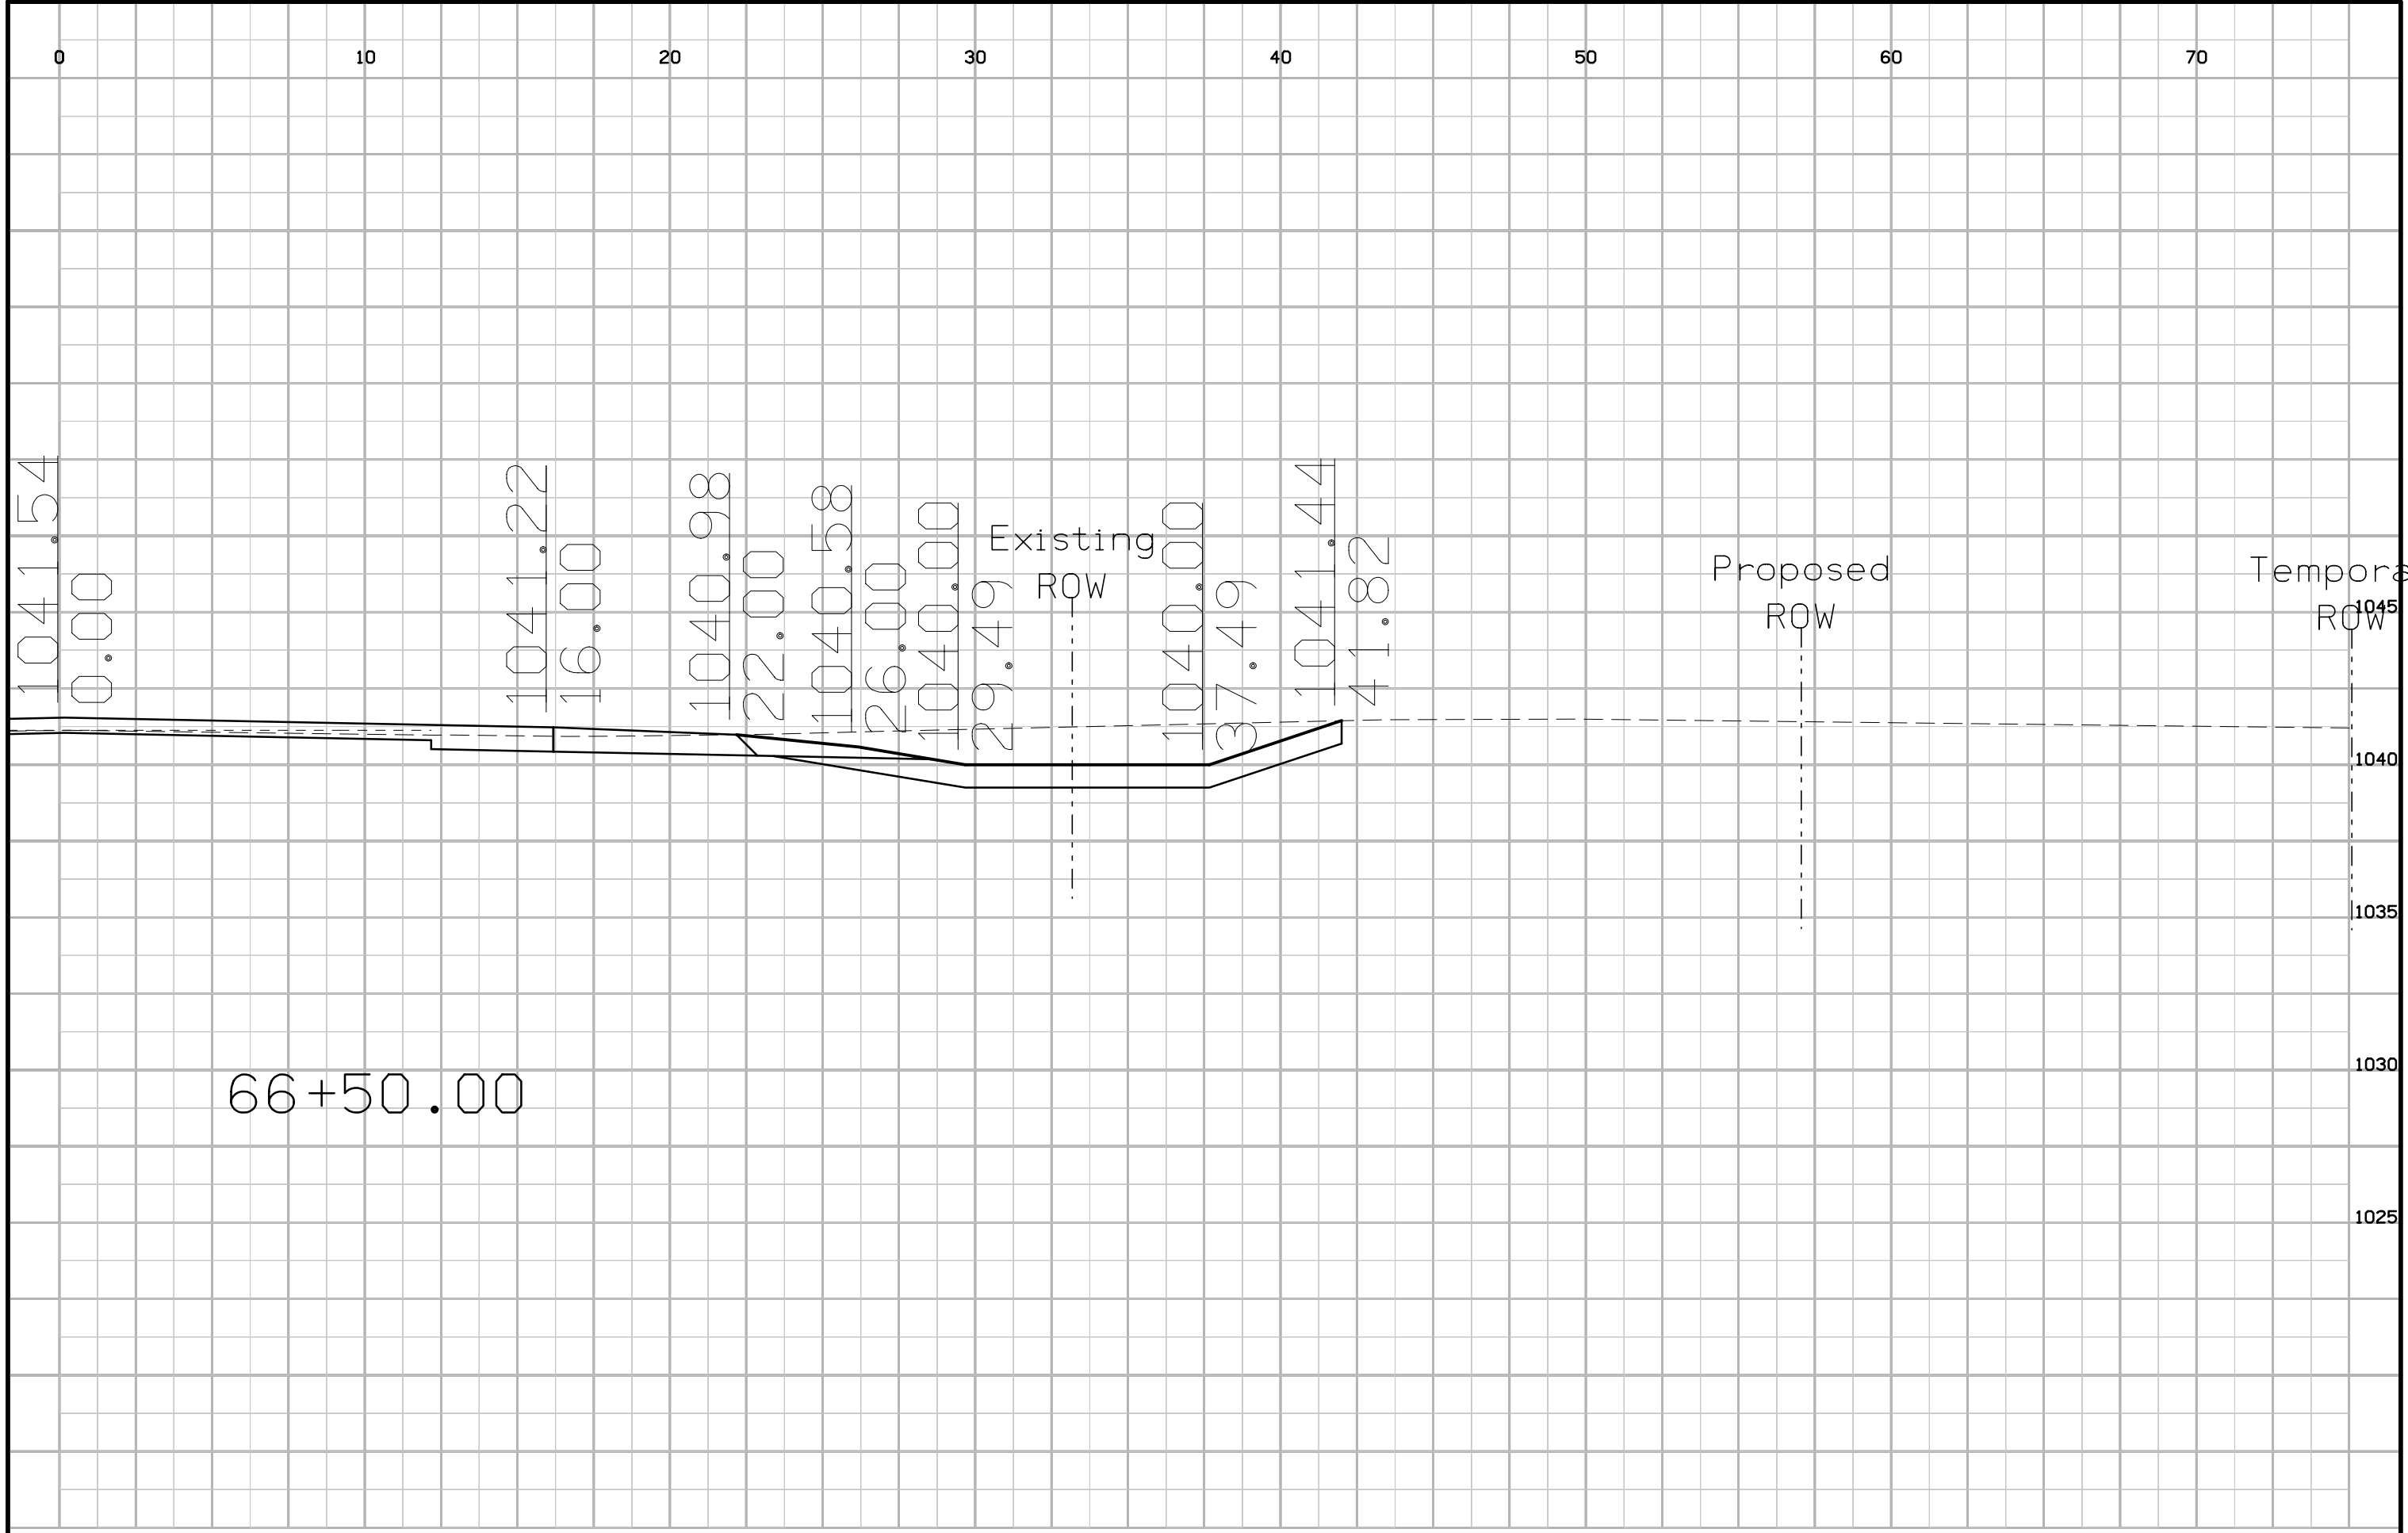


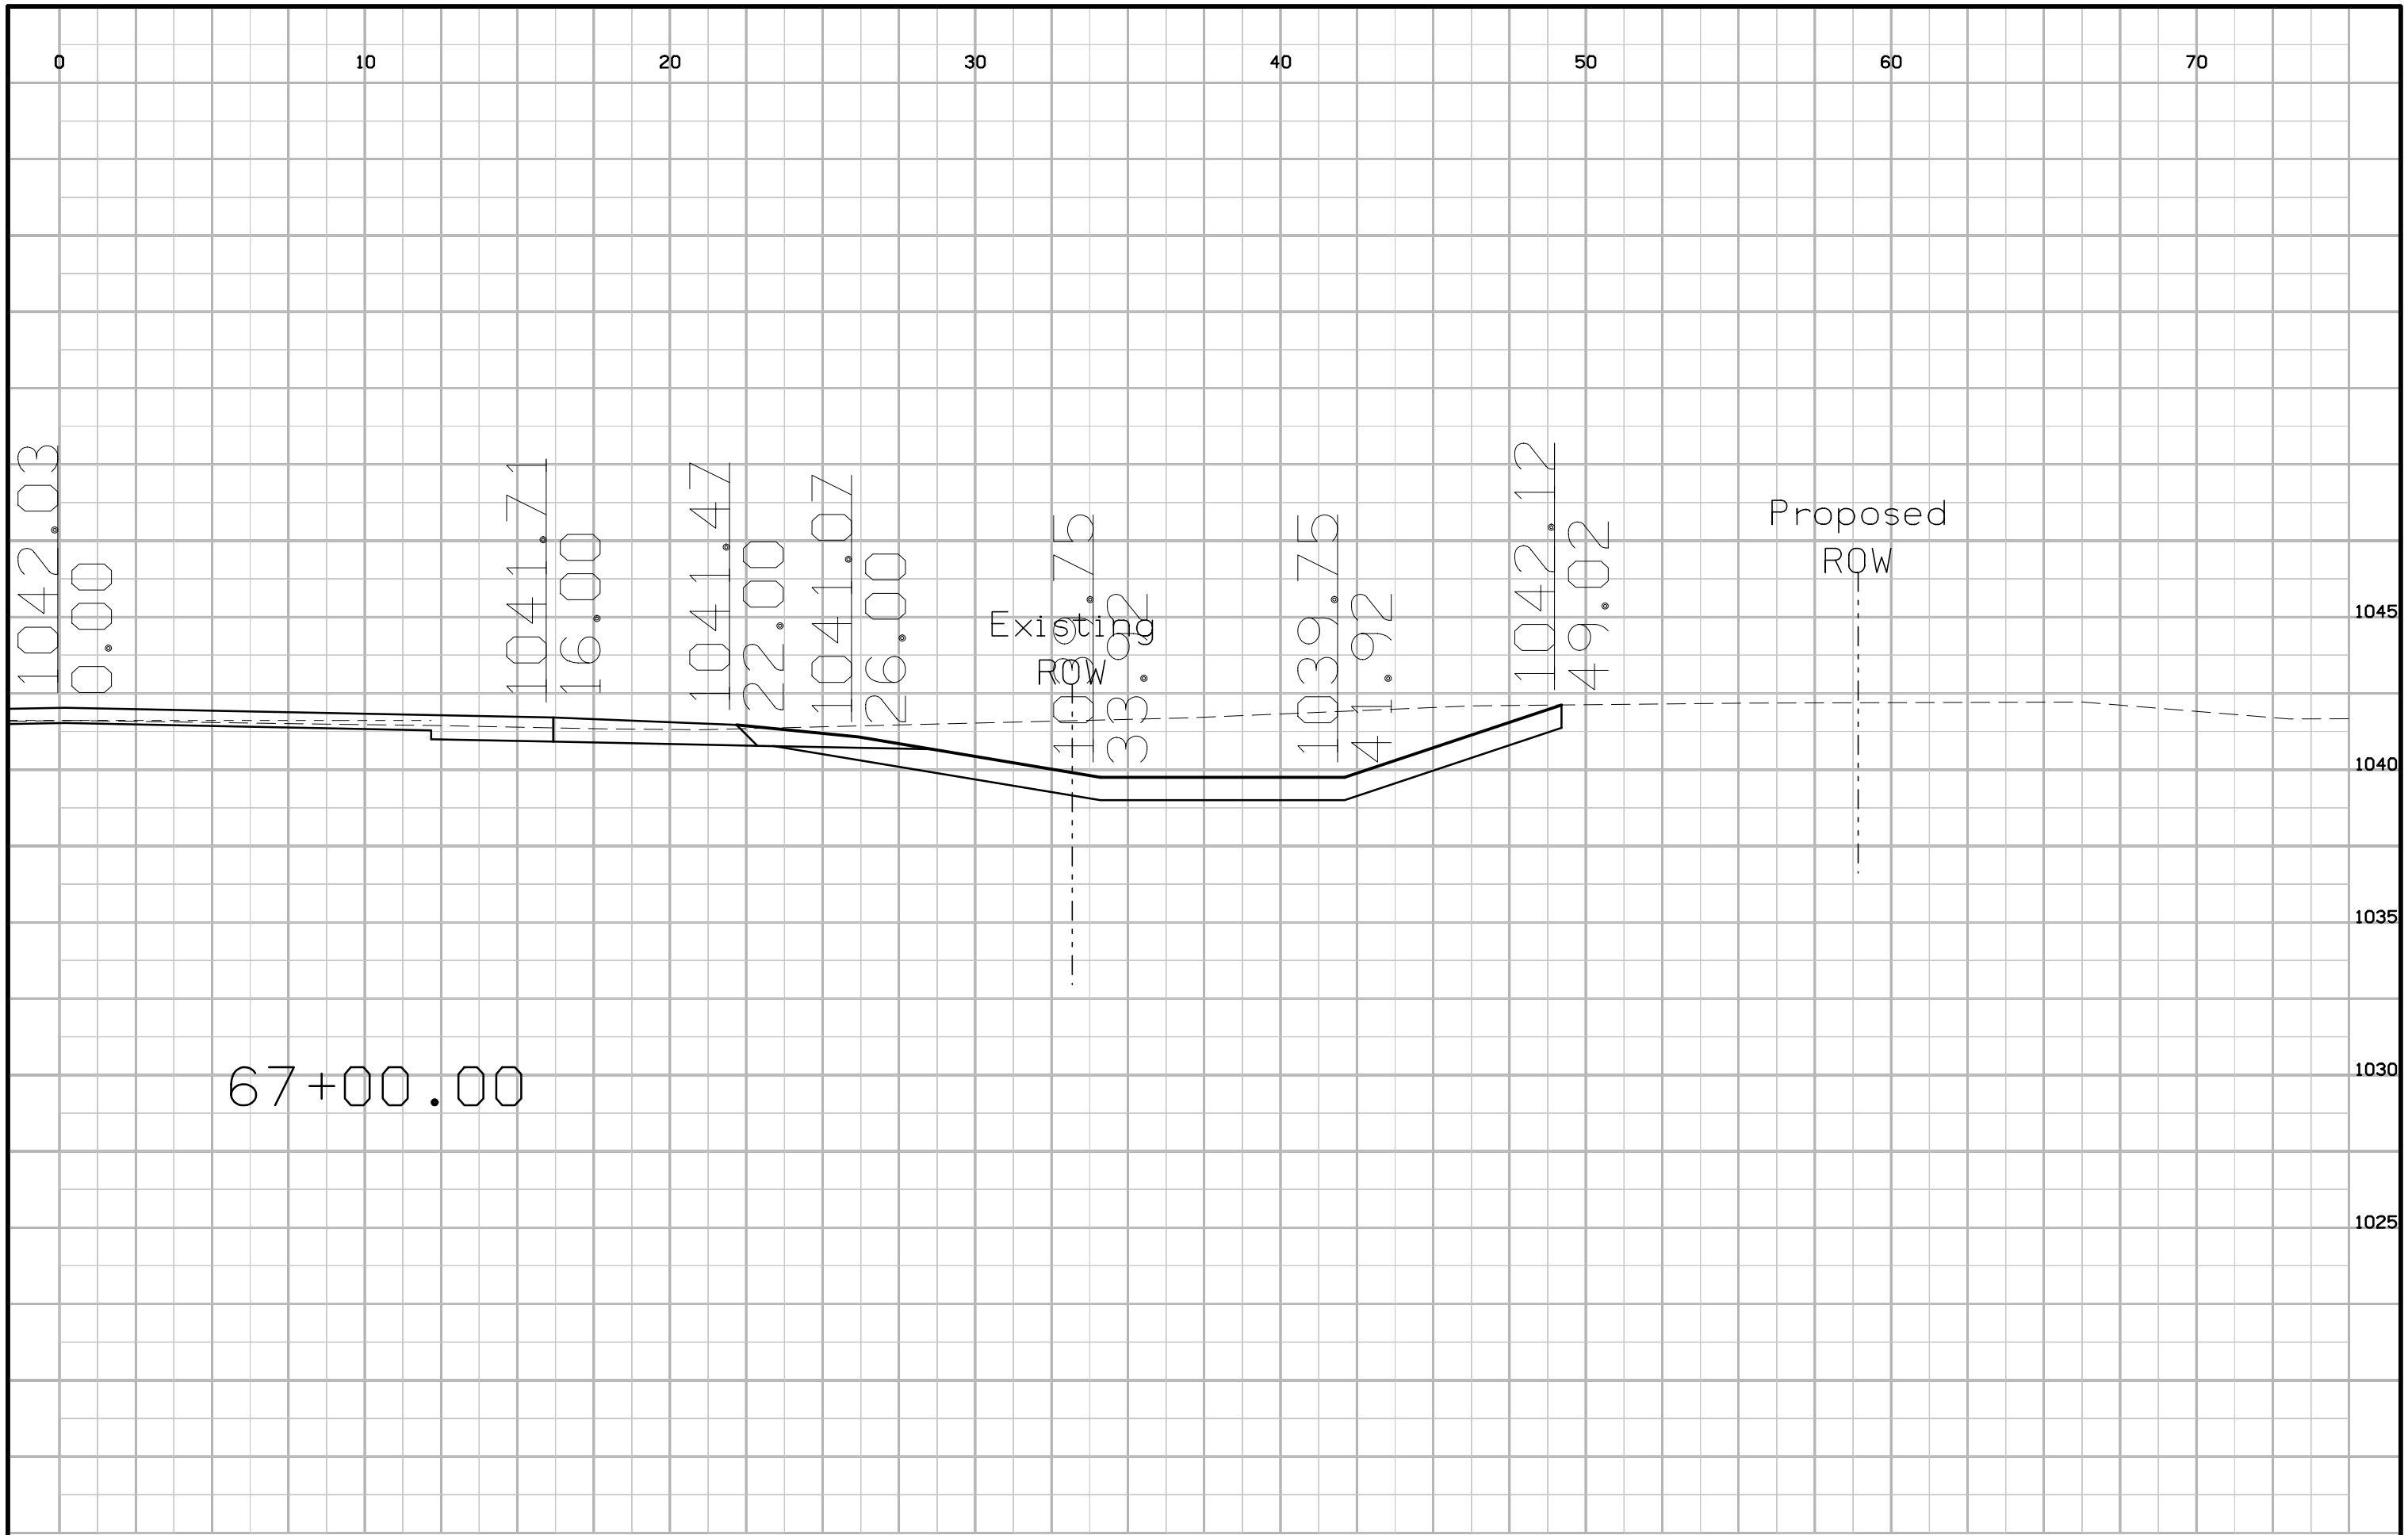



67+00.00

Existing
ROW


Proposed
ROW

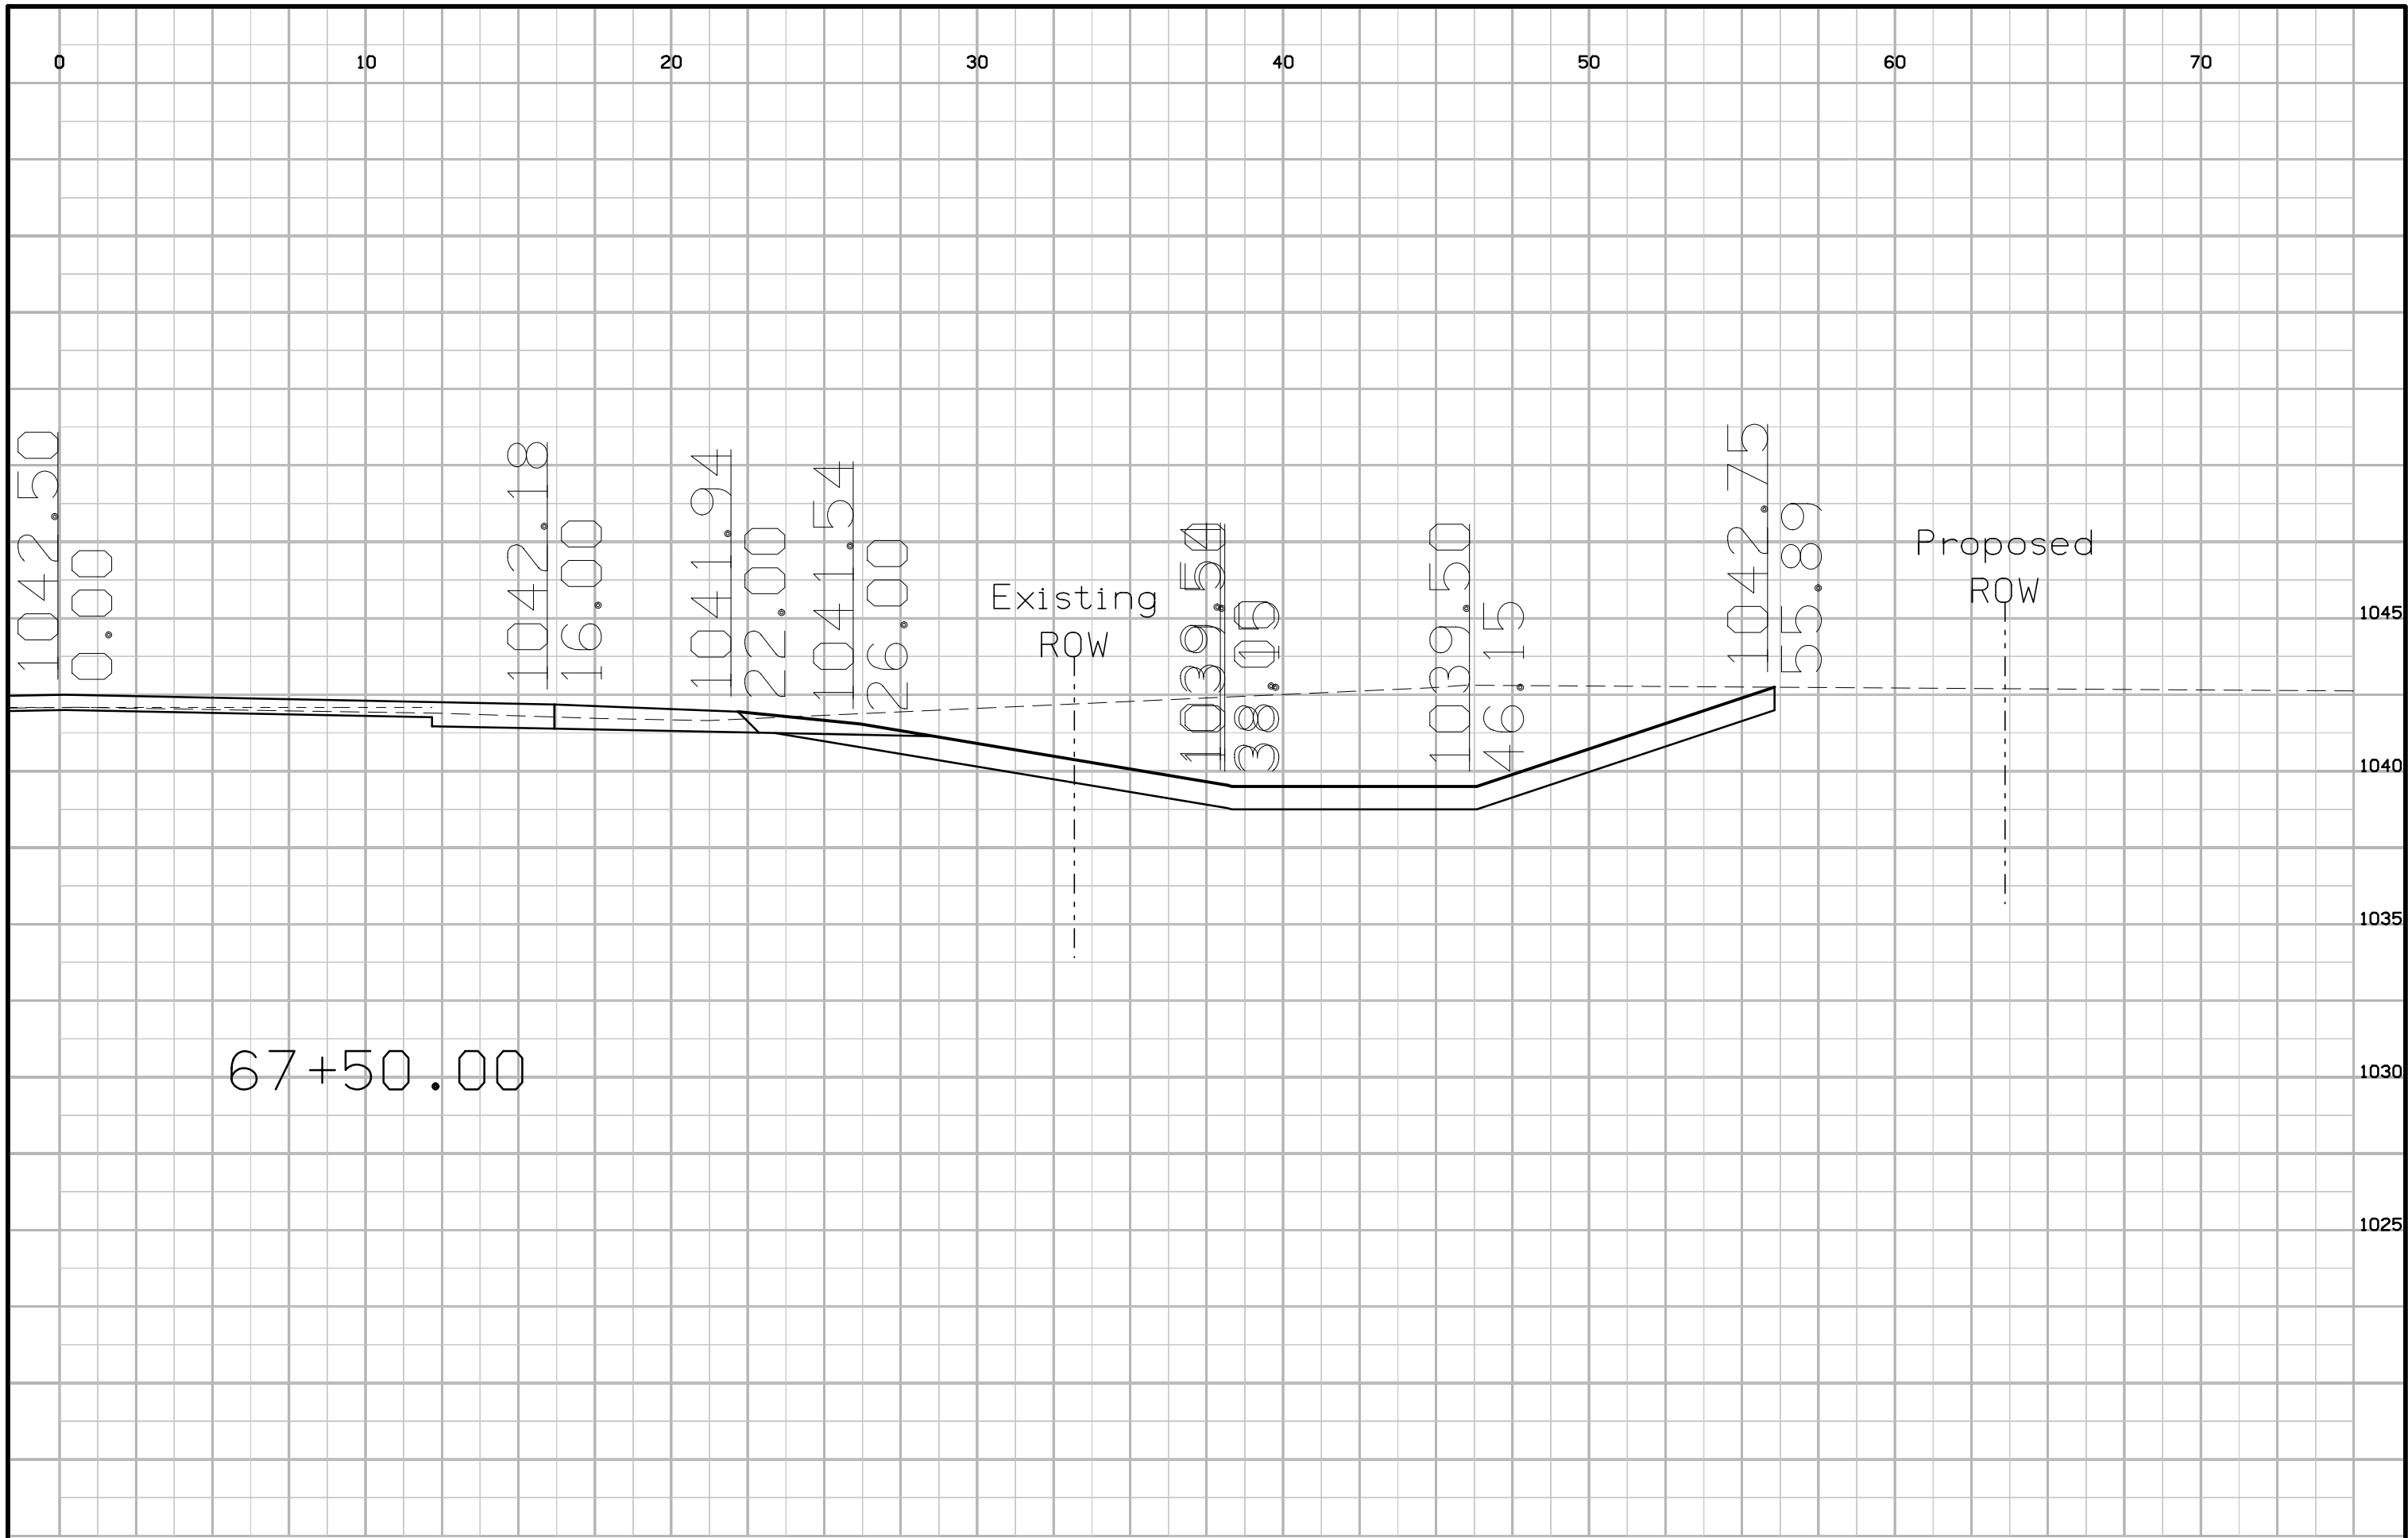

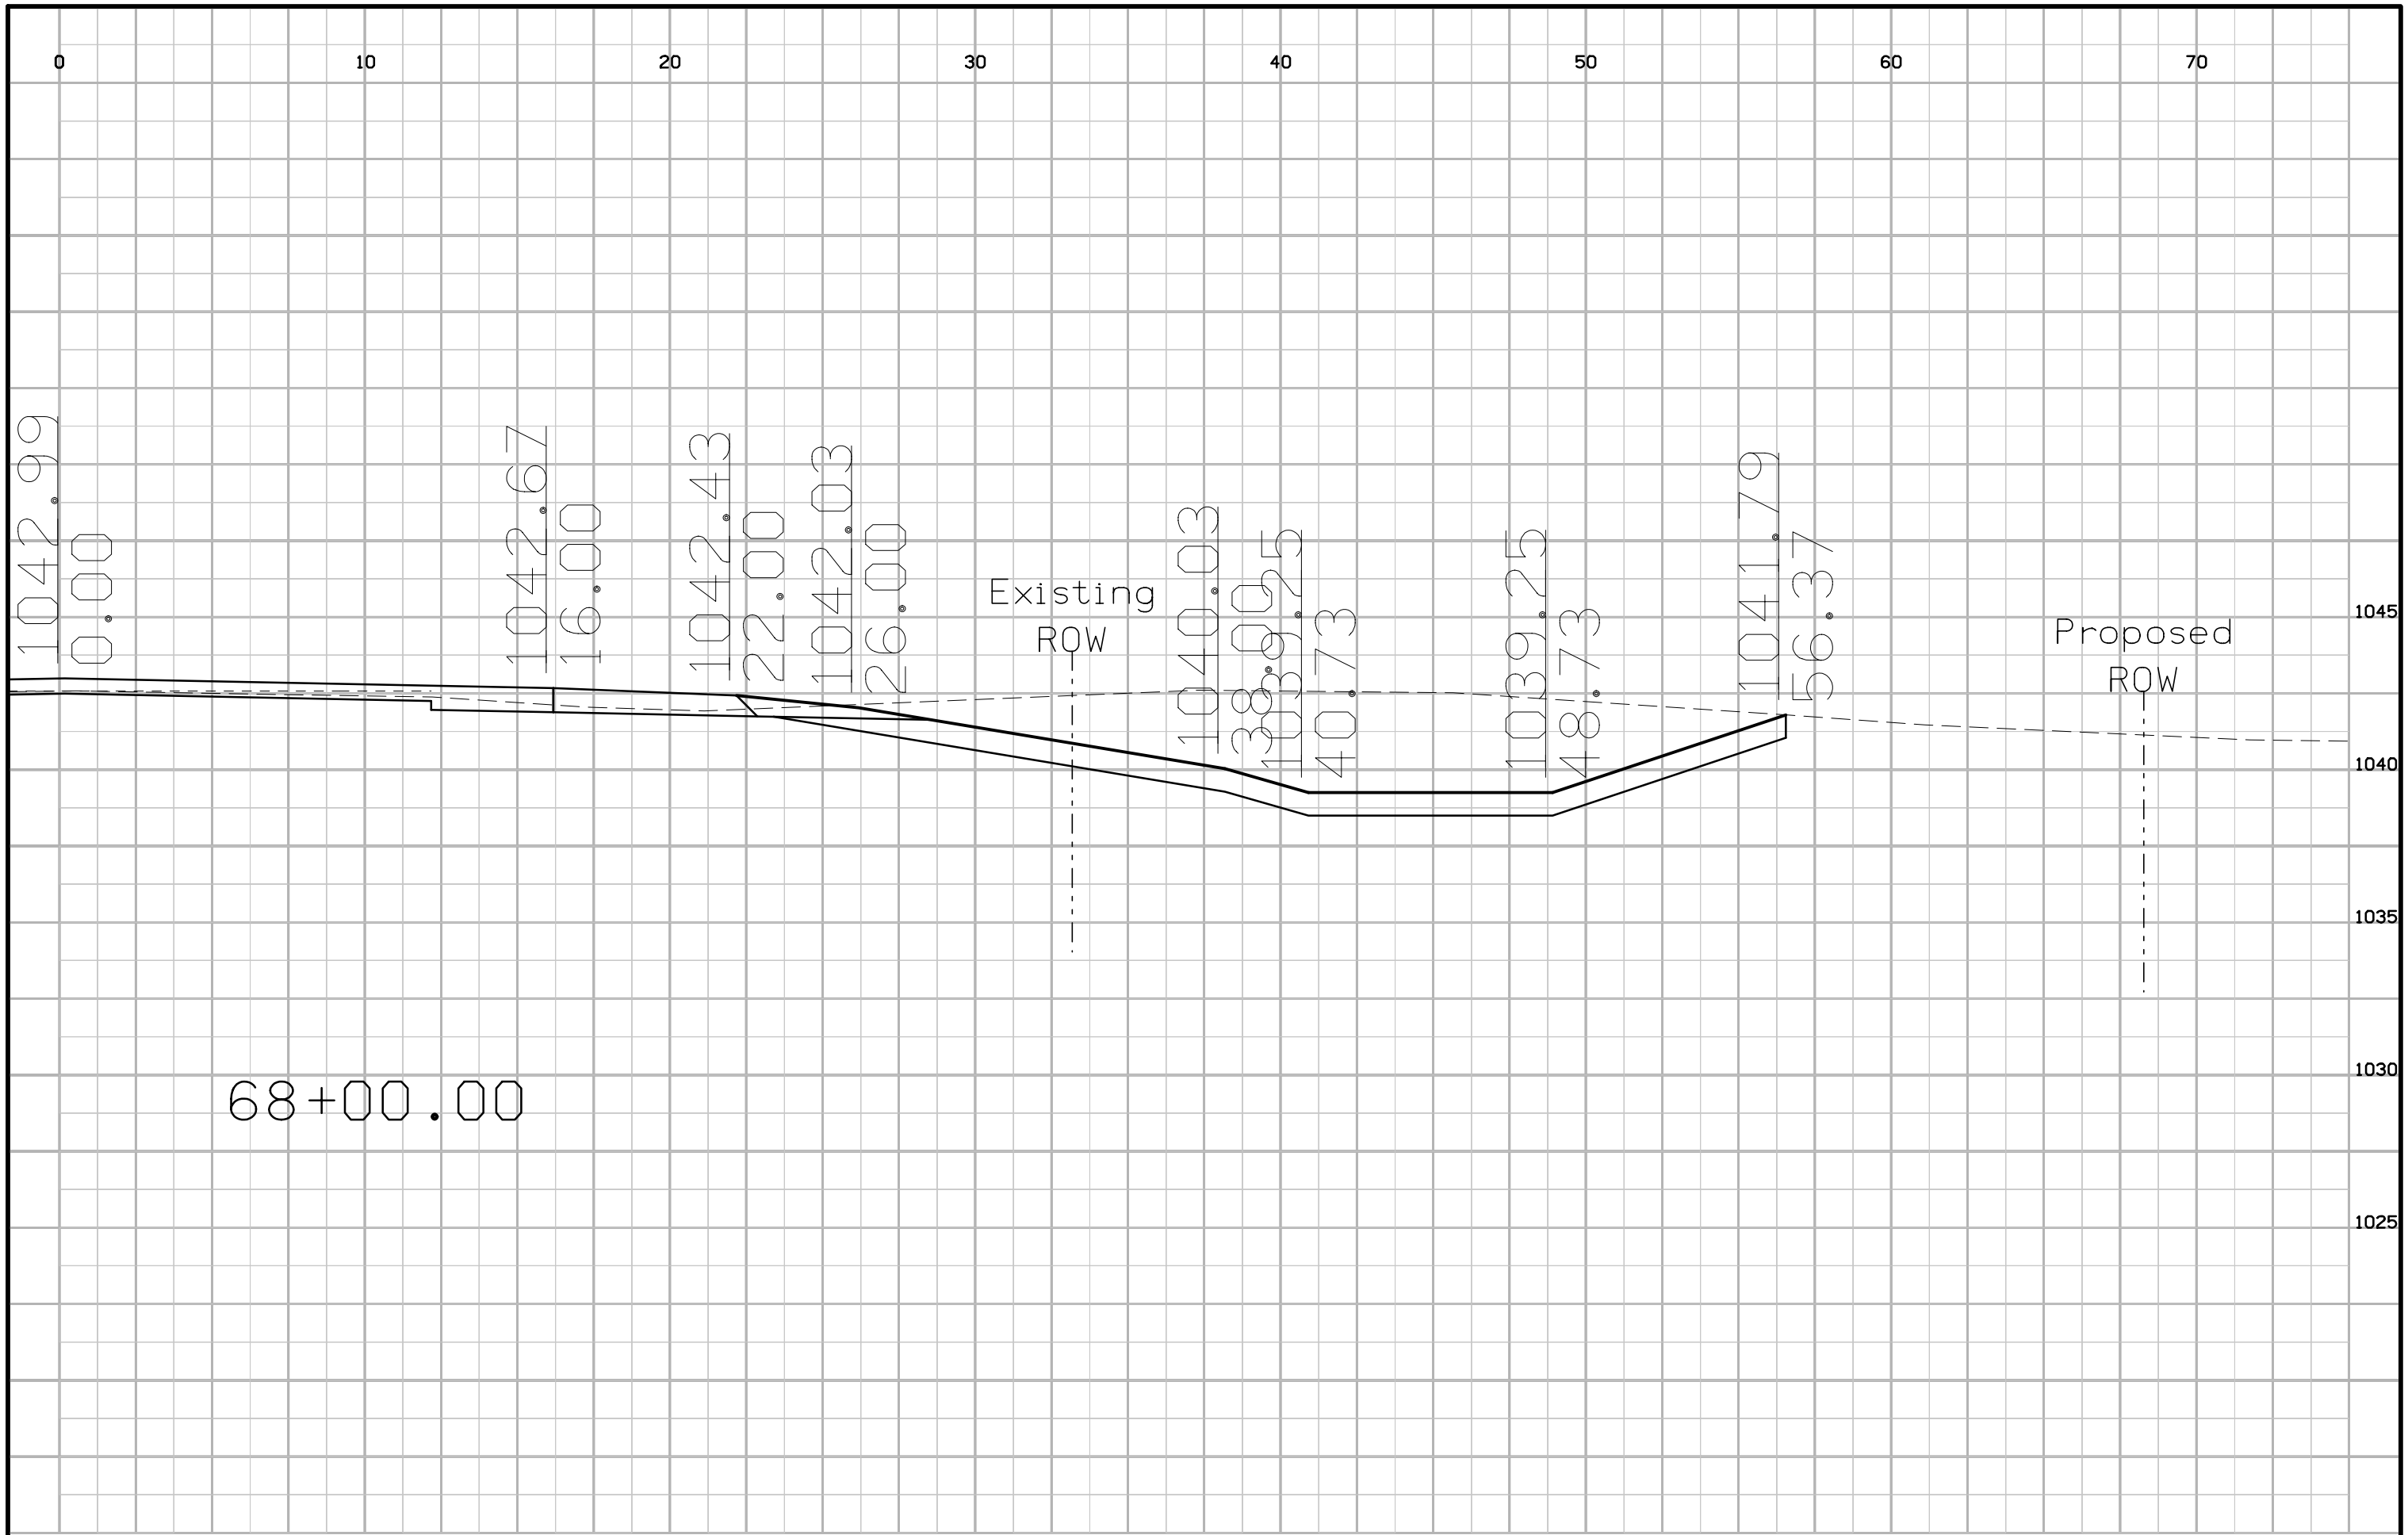

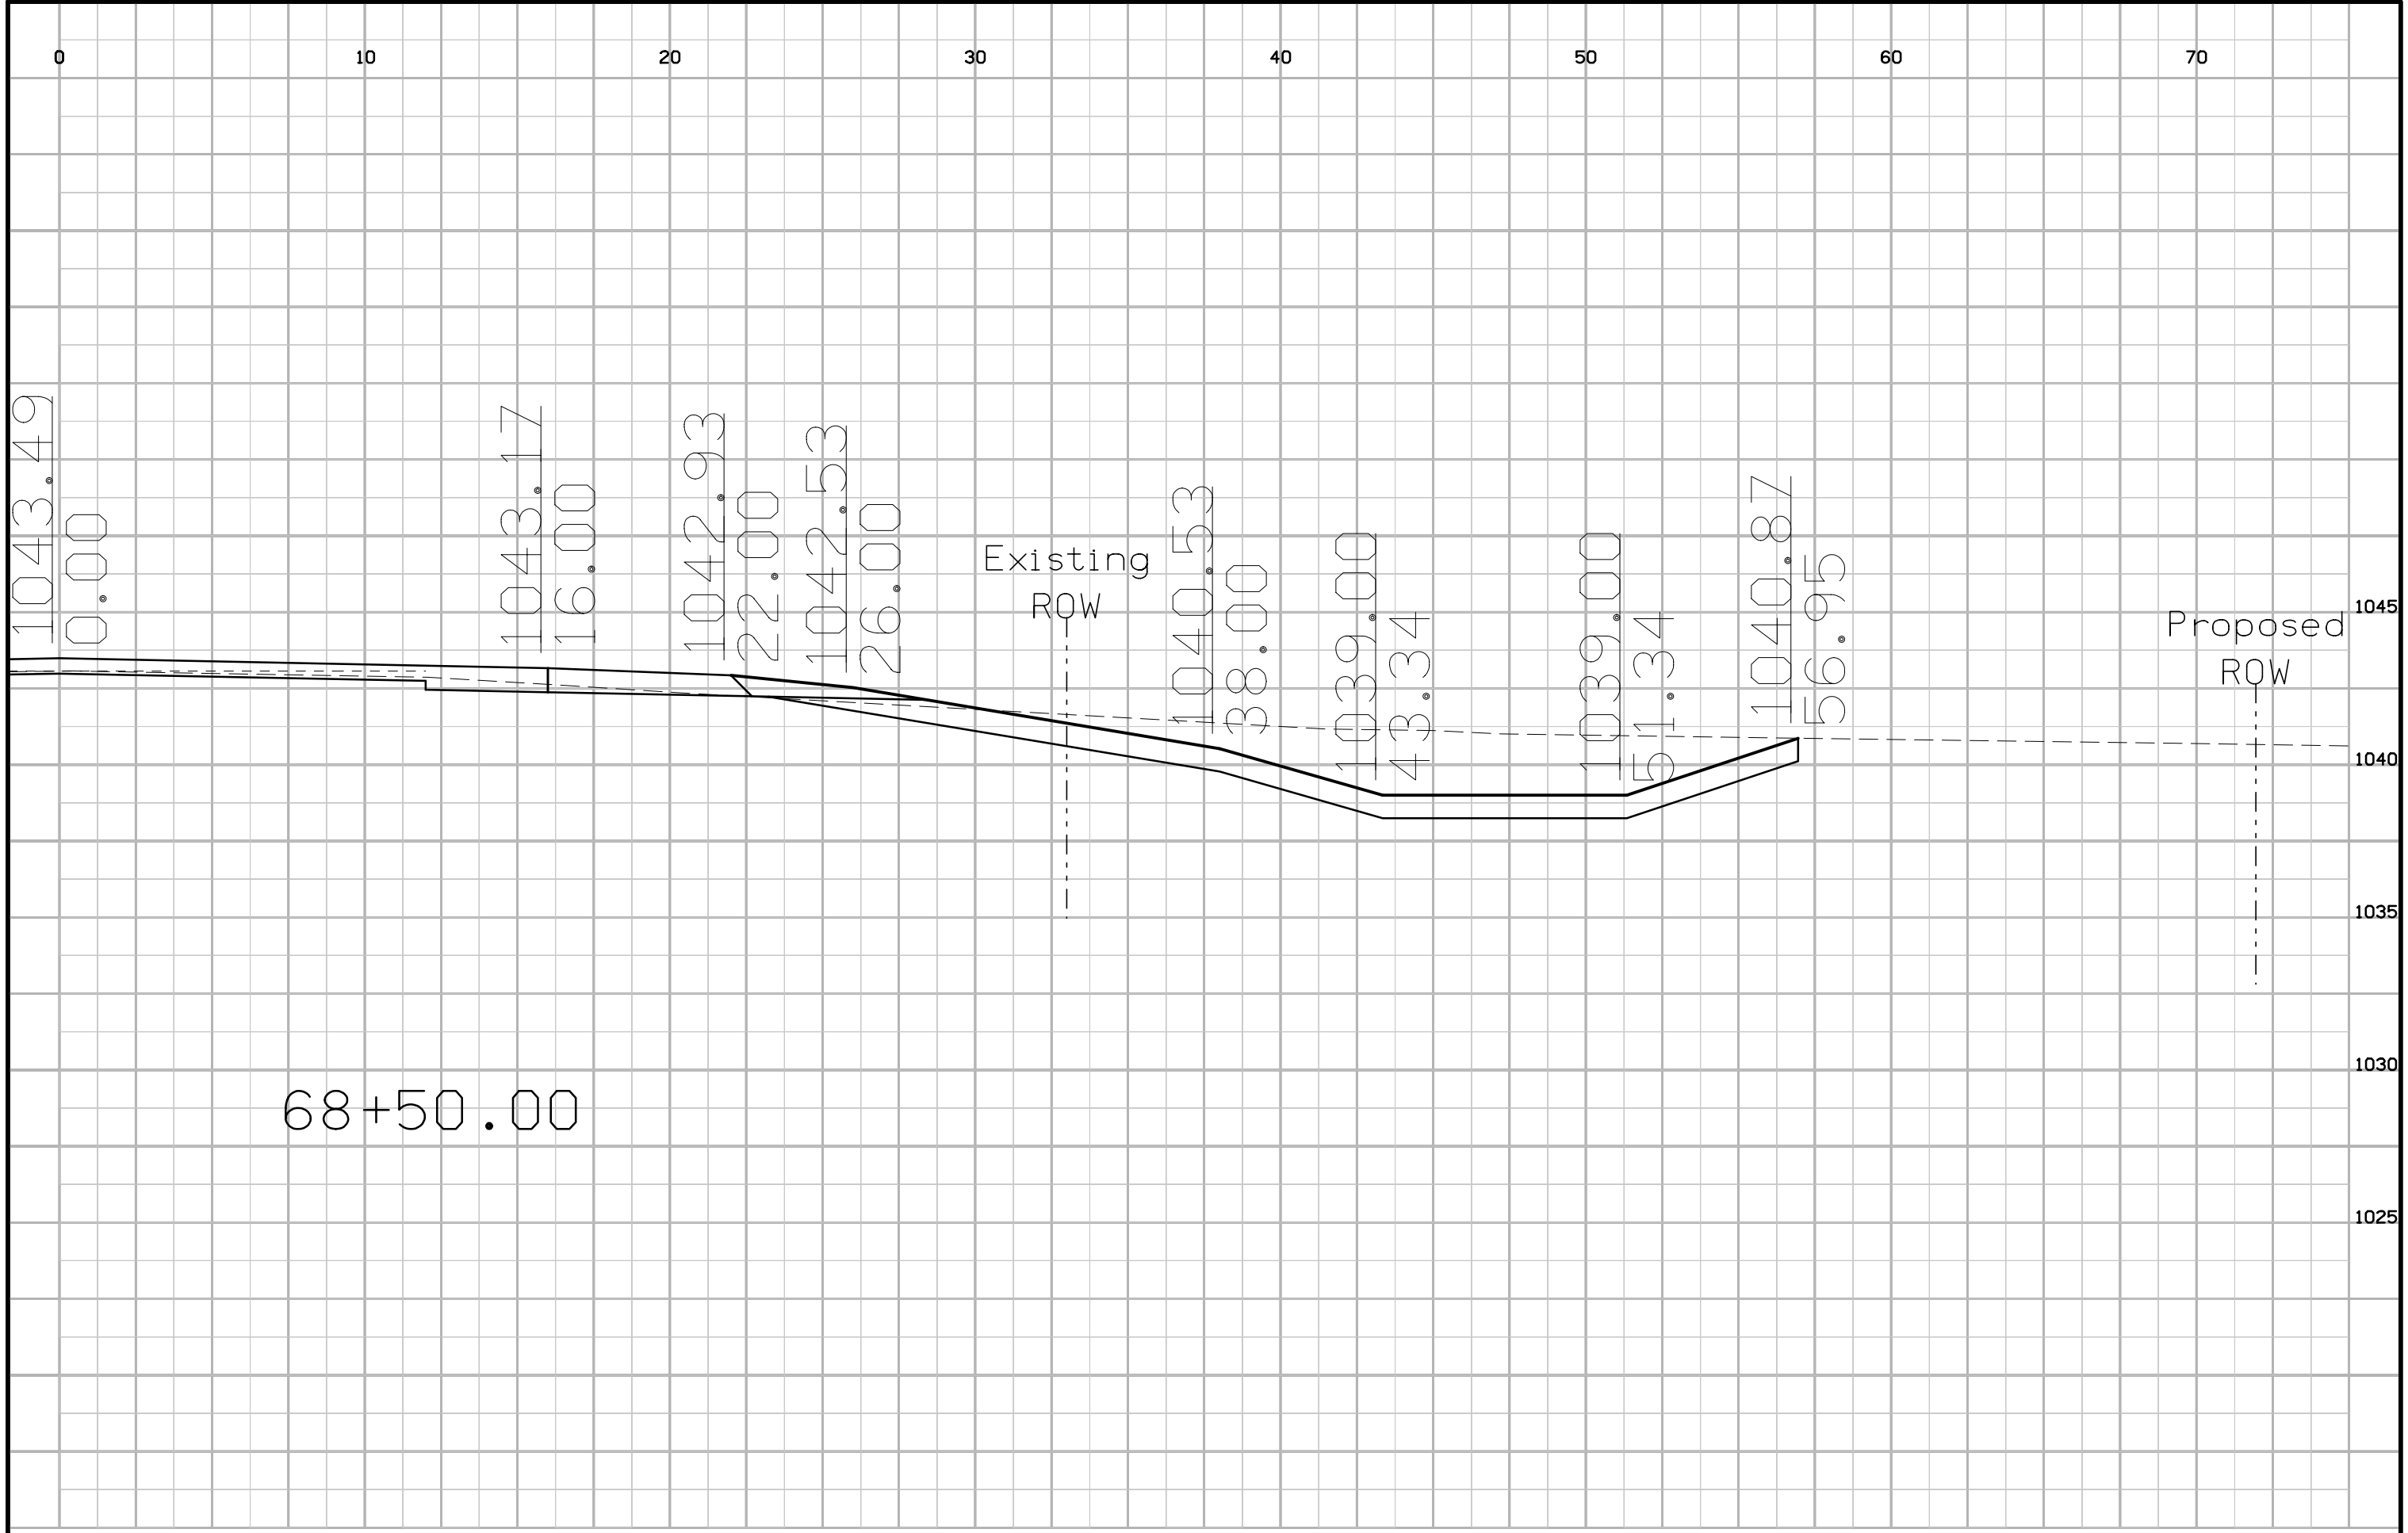

68+50.00

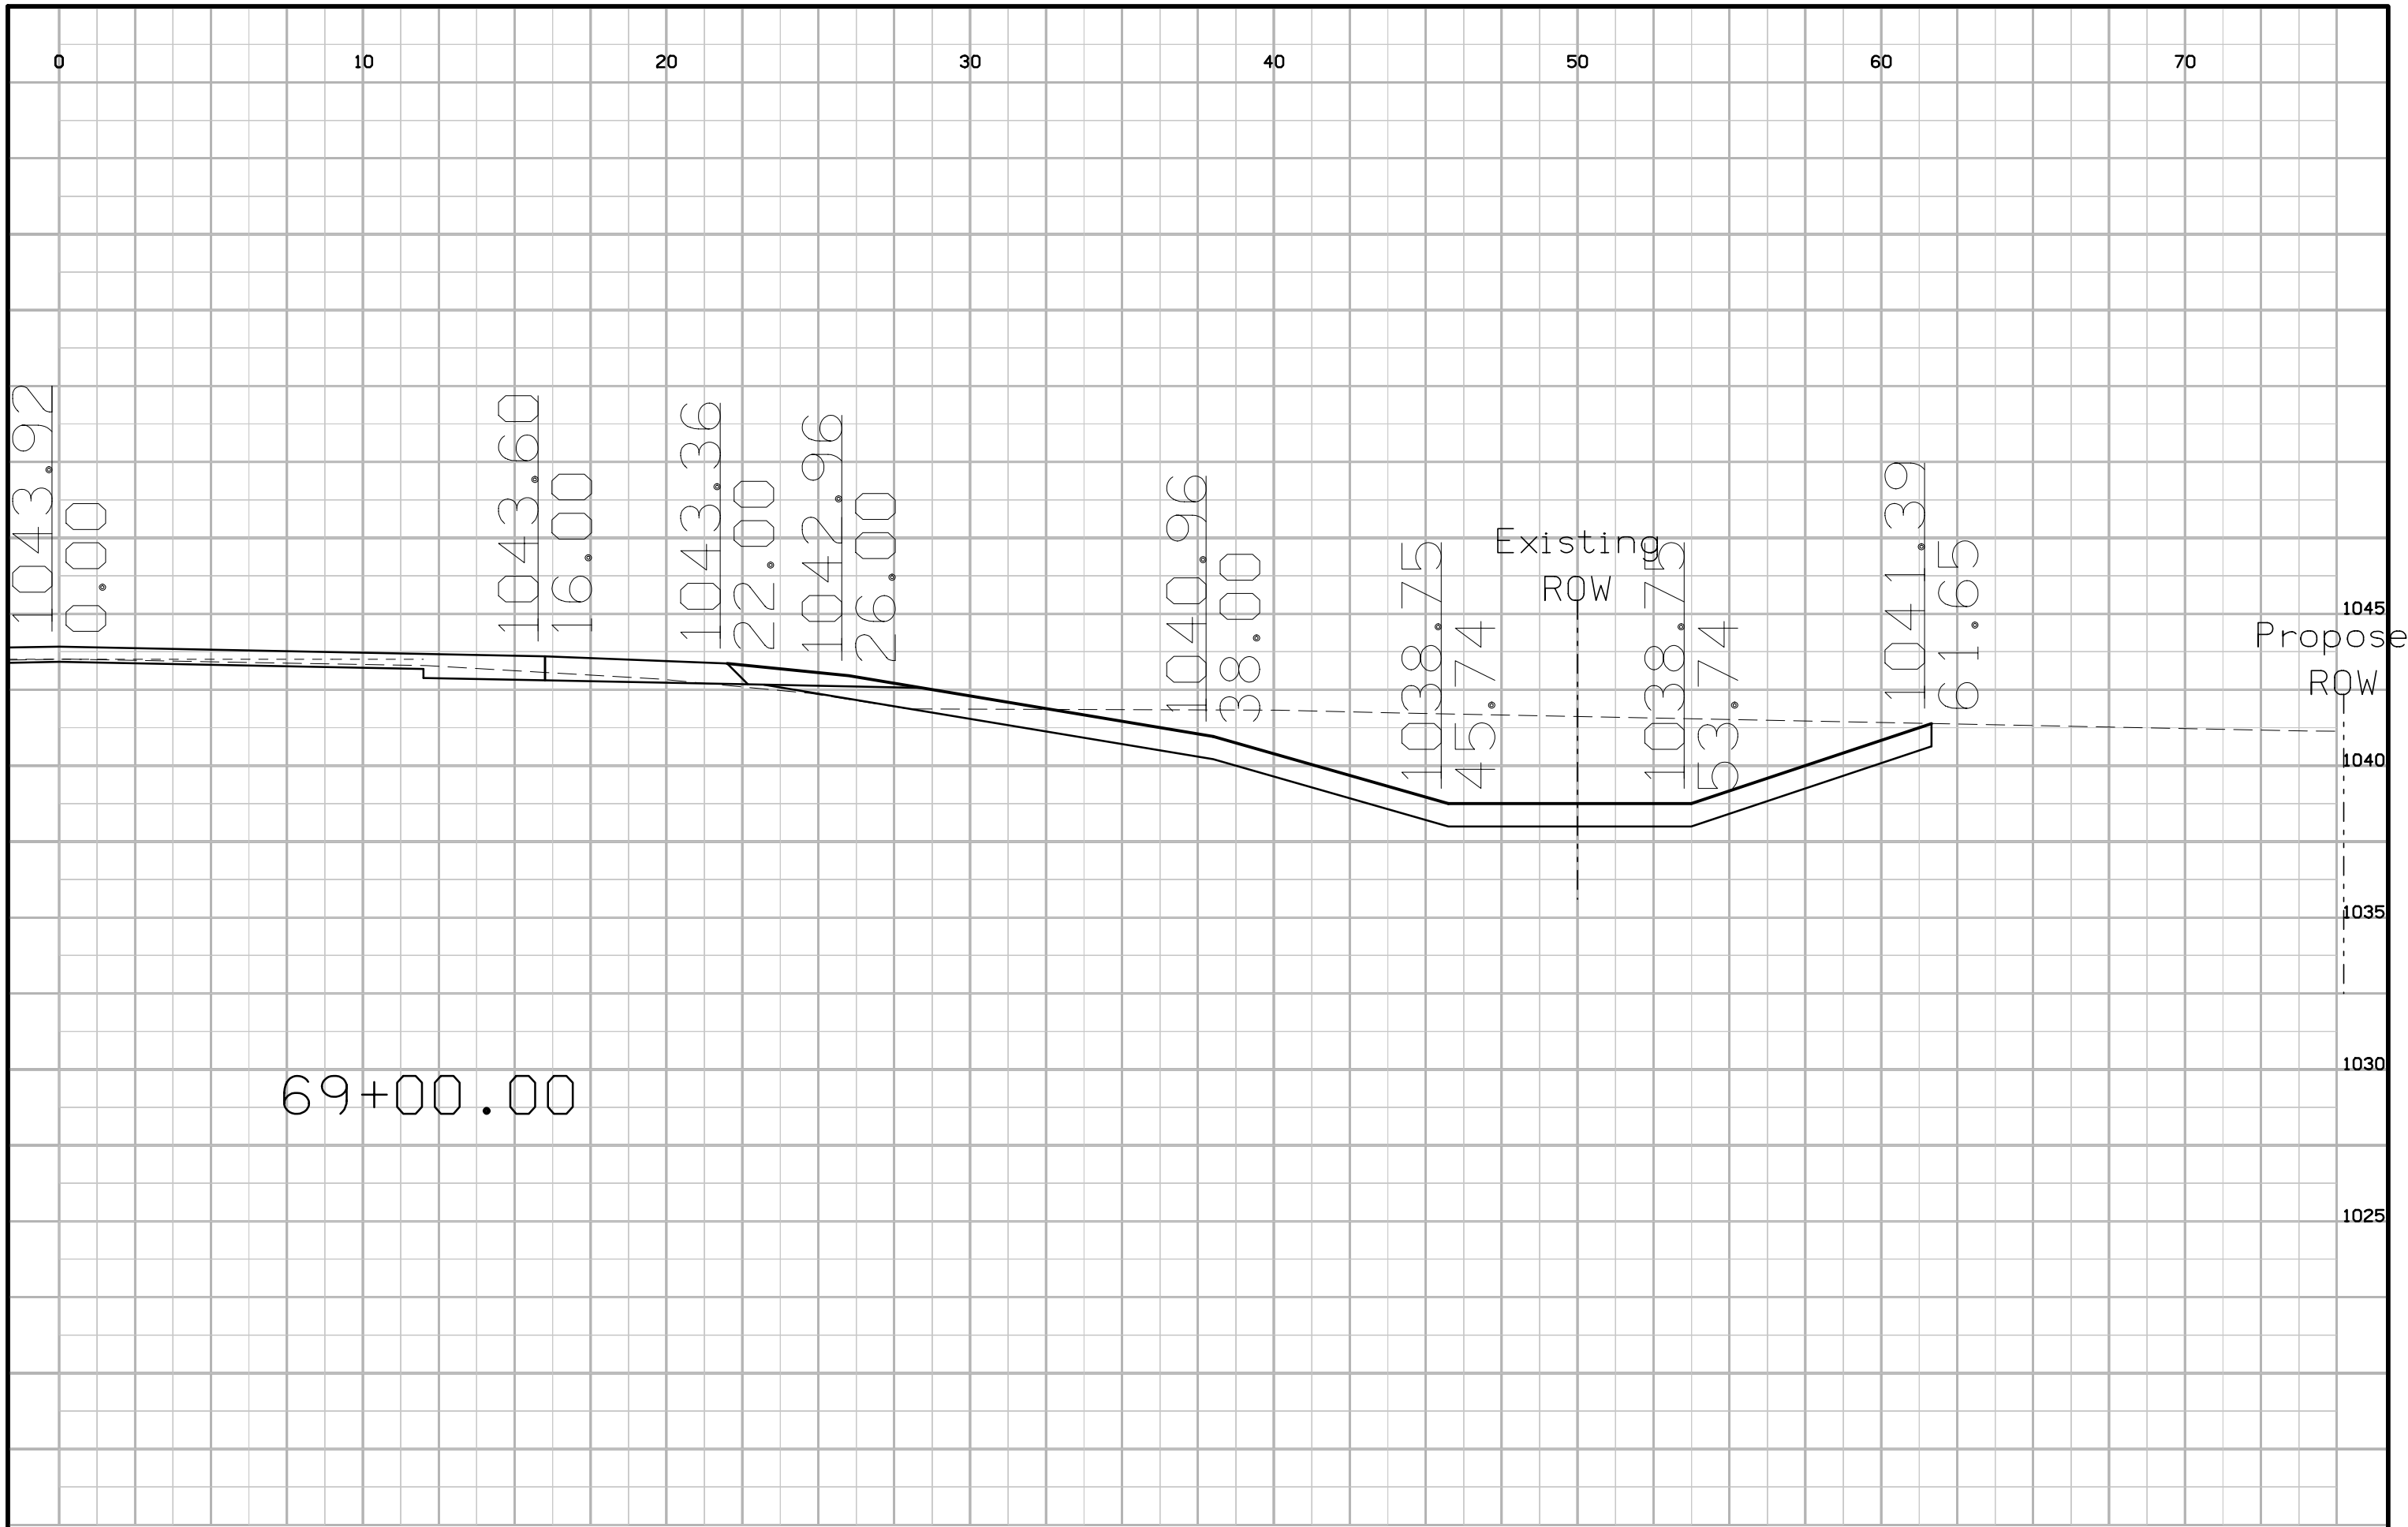

69+00.00